


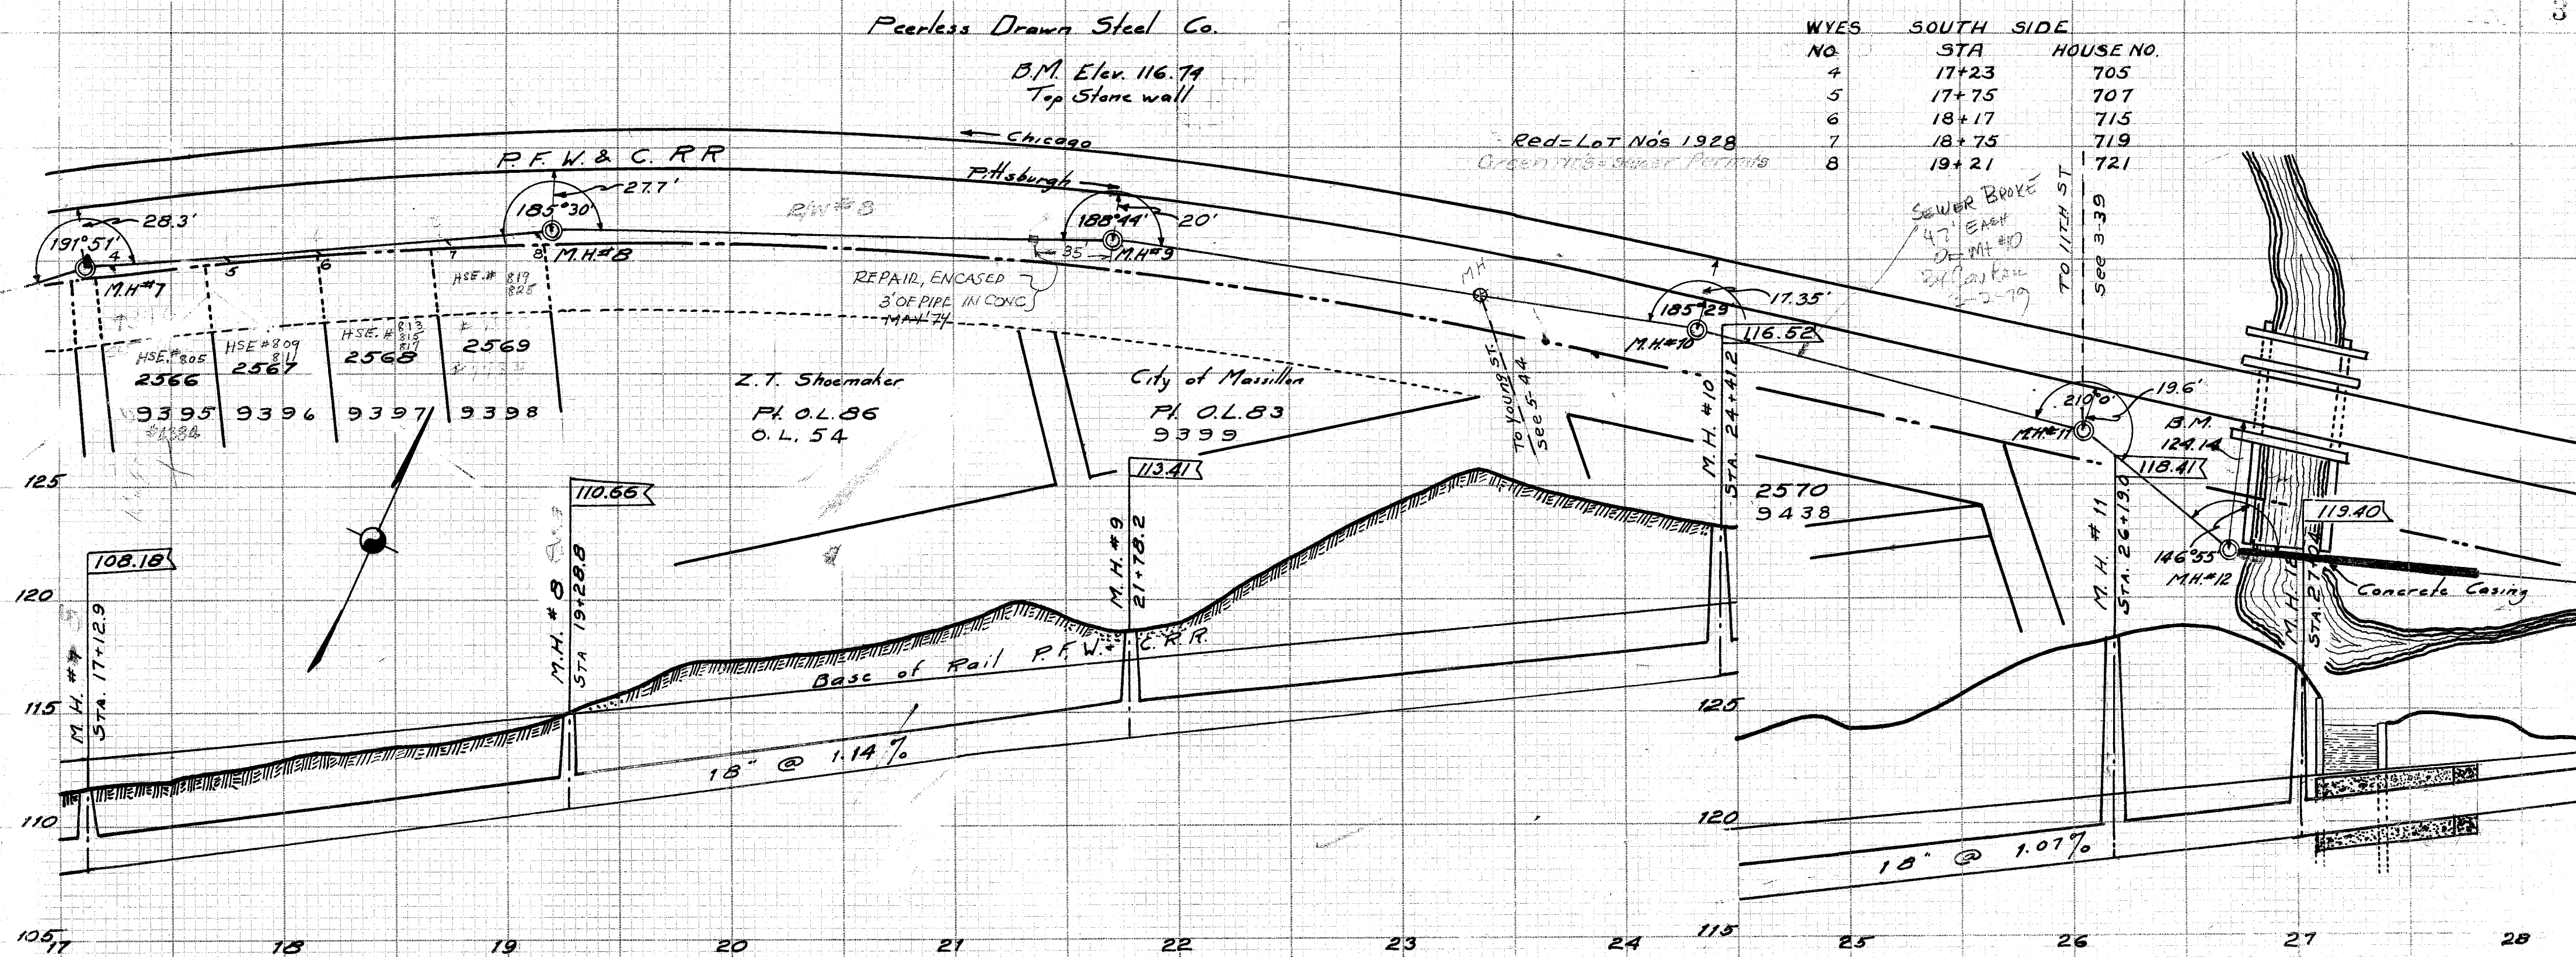

Peerless Drawn Steel Co.

B.M. Elev. 116.74
Top Stone wall

Chicago
Pittsburgh

Red=Lot Nos 1928
Green=M.B. & Sewer Periods

WYES	SOUTH SIDE	HOUSE NO.
NO	STA	
4	17+23	705
5	17+75	707
6	18+17	715
7	18+75	719
8	19+21	721

SEWER BROKE
47' EAST
OF M.H. #10
2' 2-79'

TO 11TH ST
SEE 3-39

Z.T. Shoemaker
P.L. O.L. 86
O.L. 54

City of Massillon
P.L. O.L. 83
9399

Concrete Casing

WETMORE TRUNK - CONTINUED