


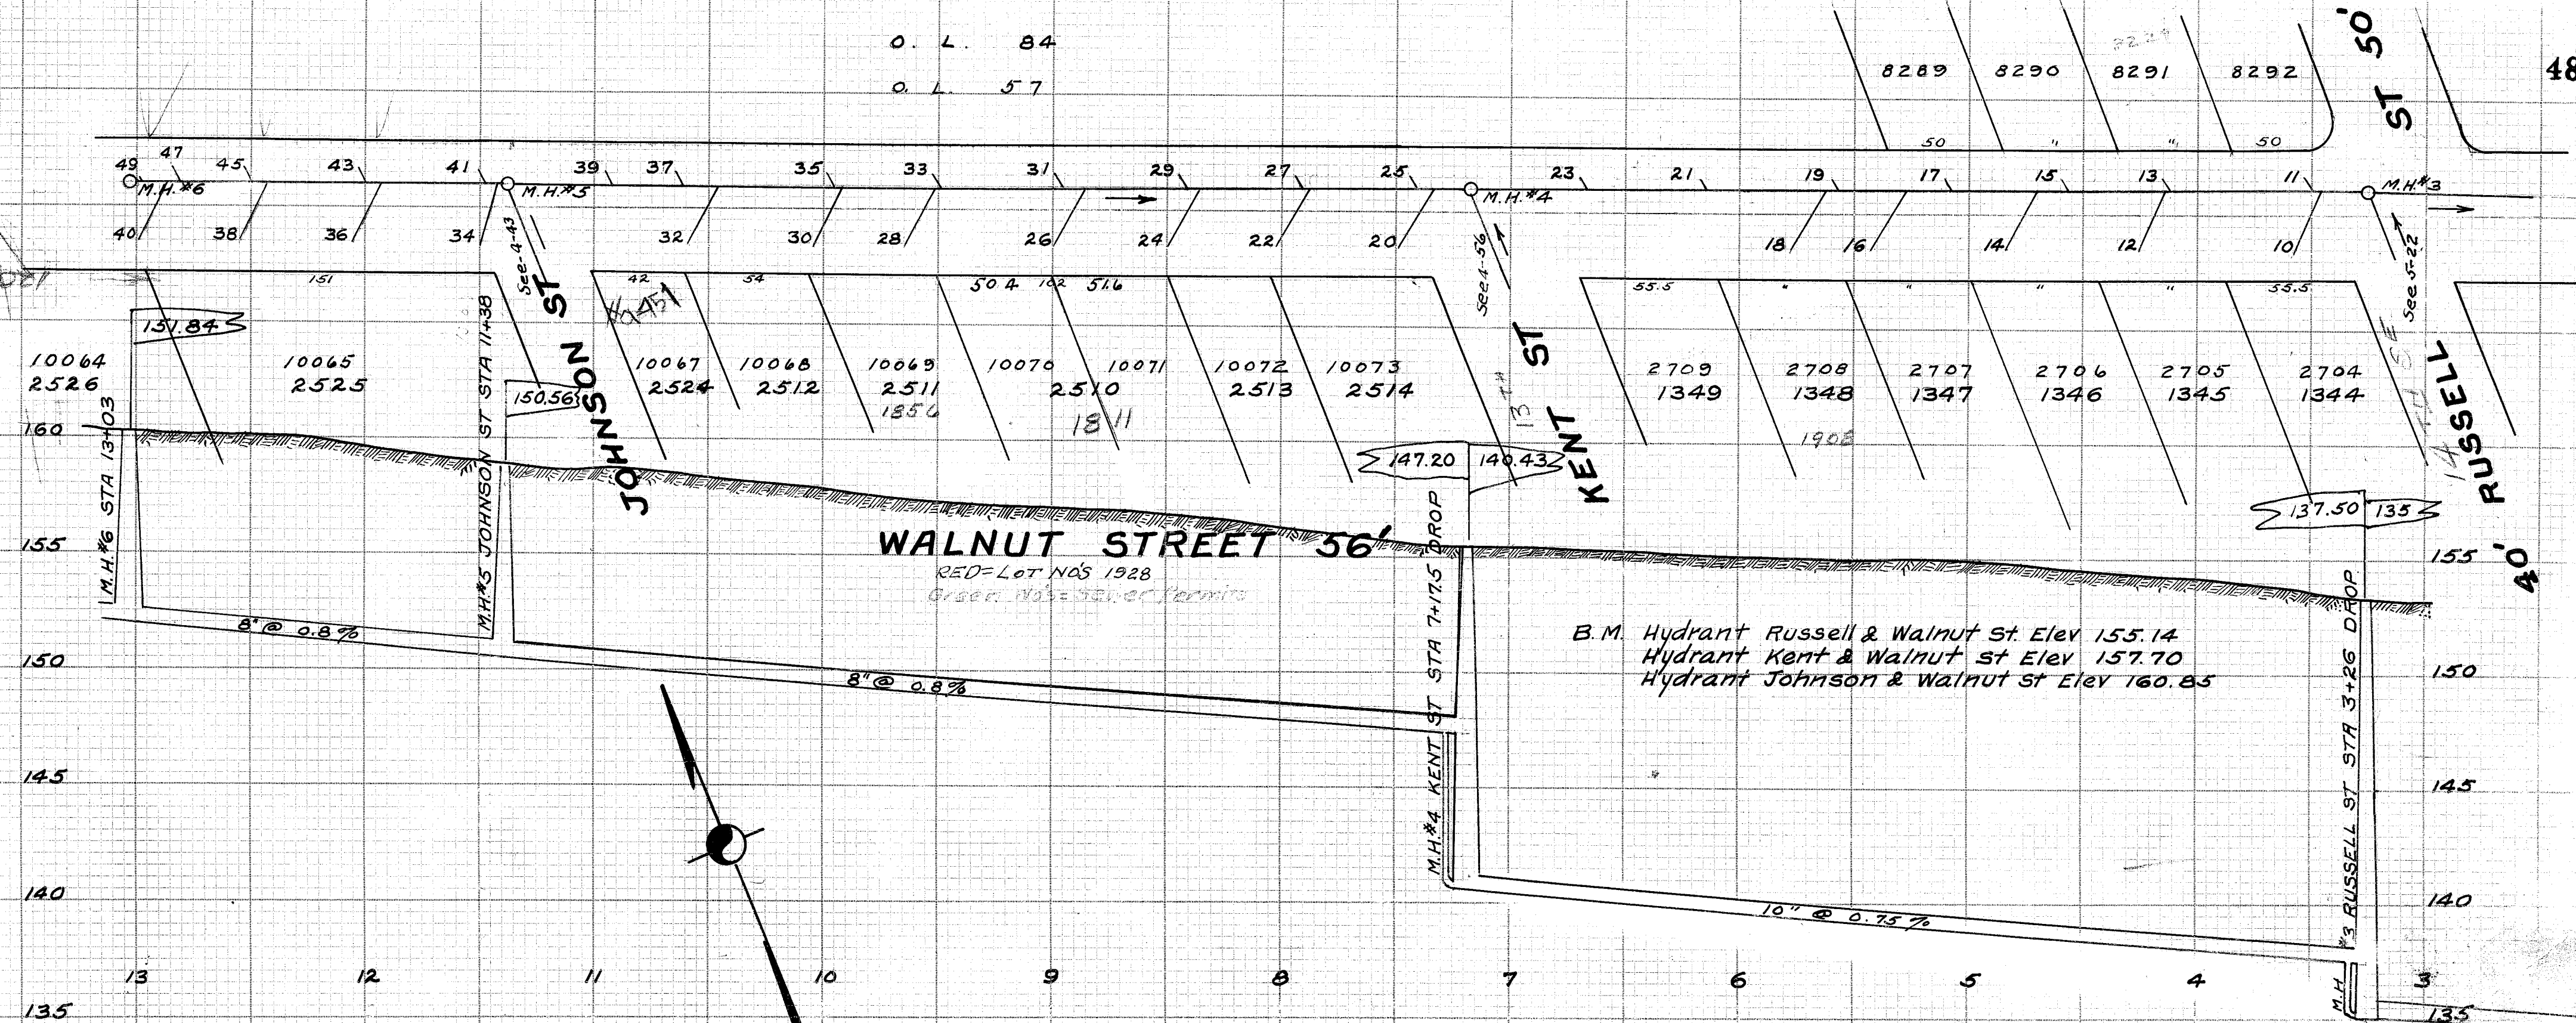

WALNUT STREET CONT'D