






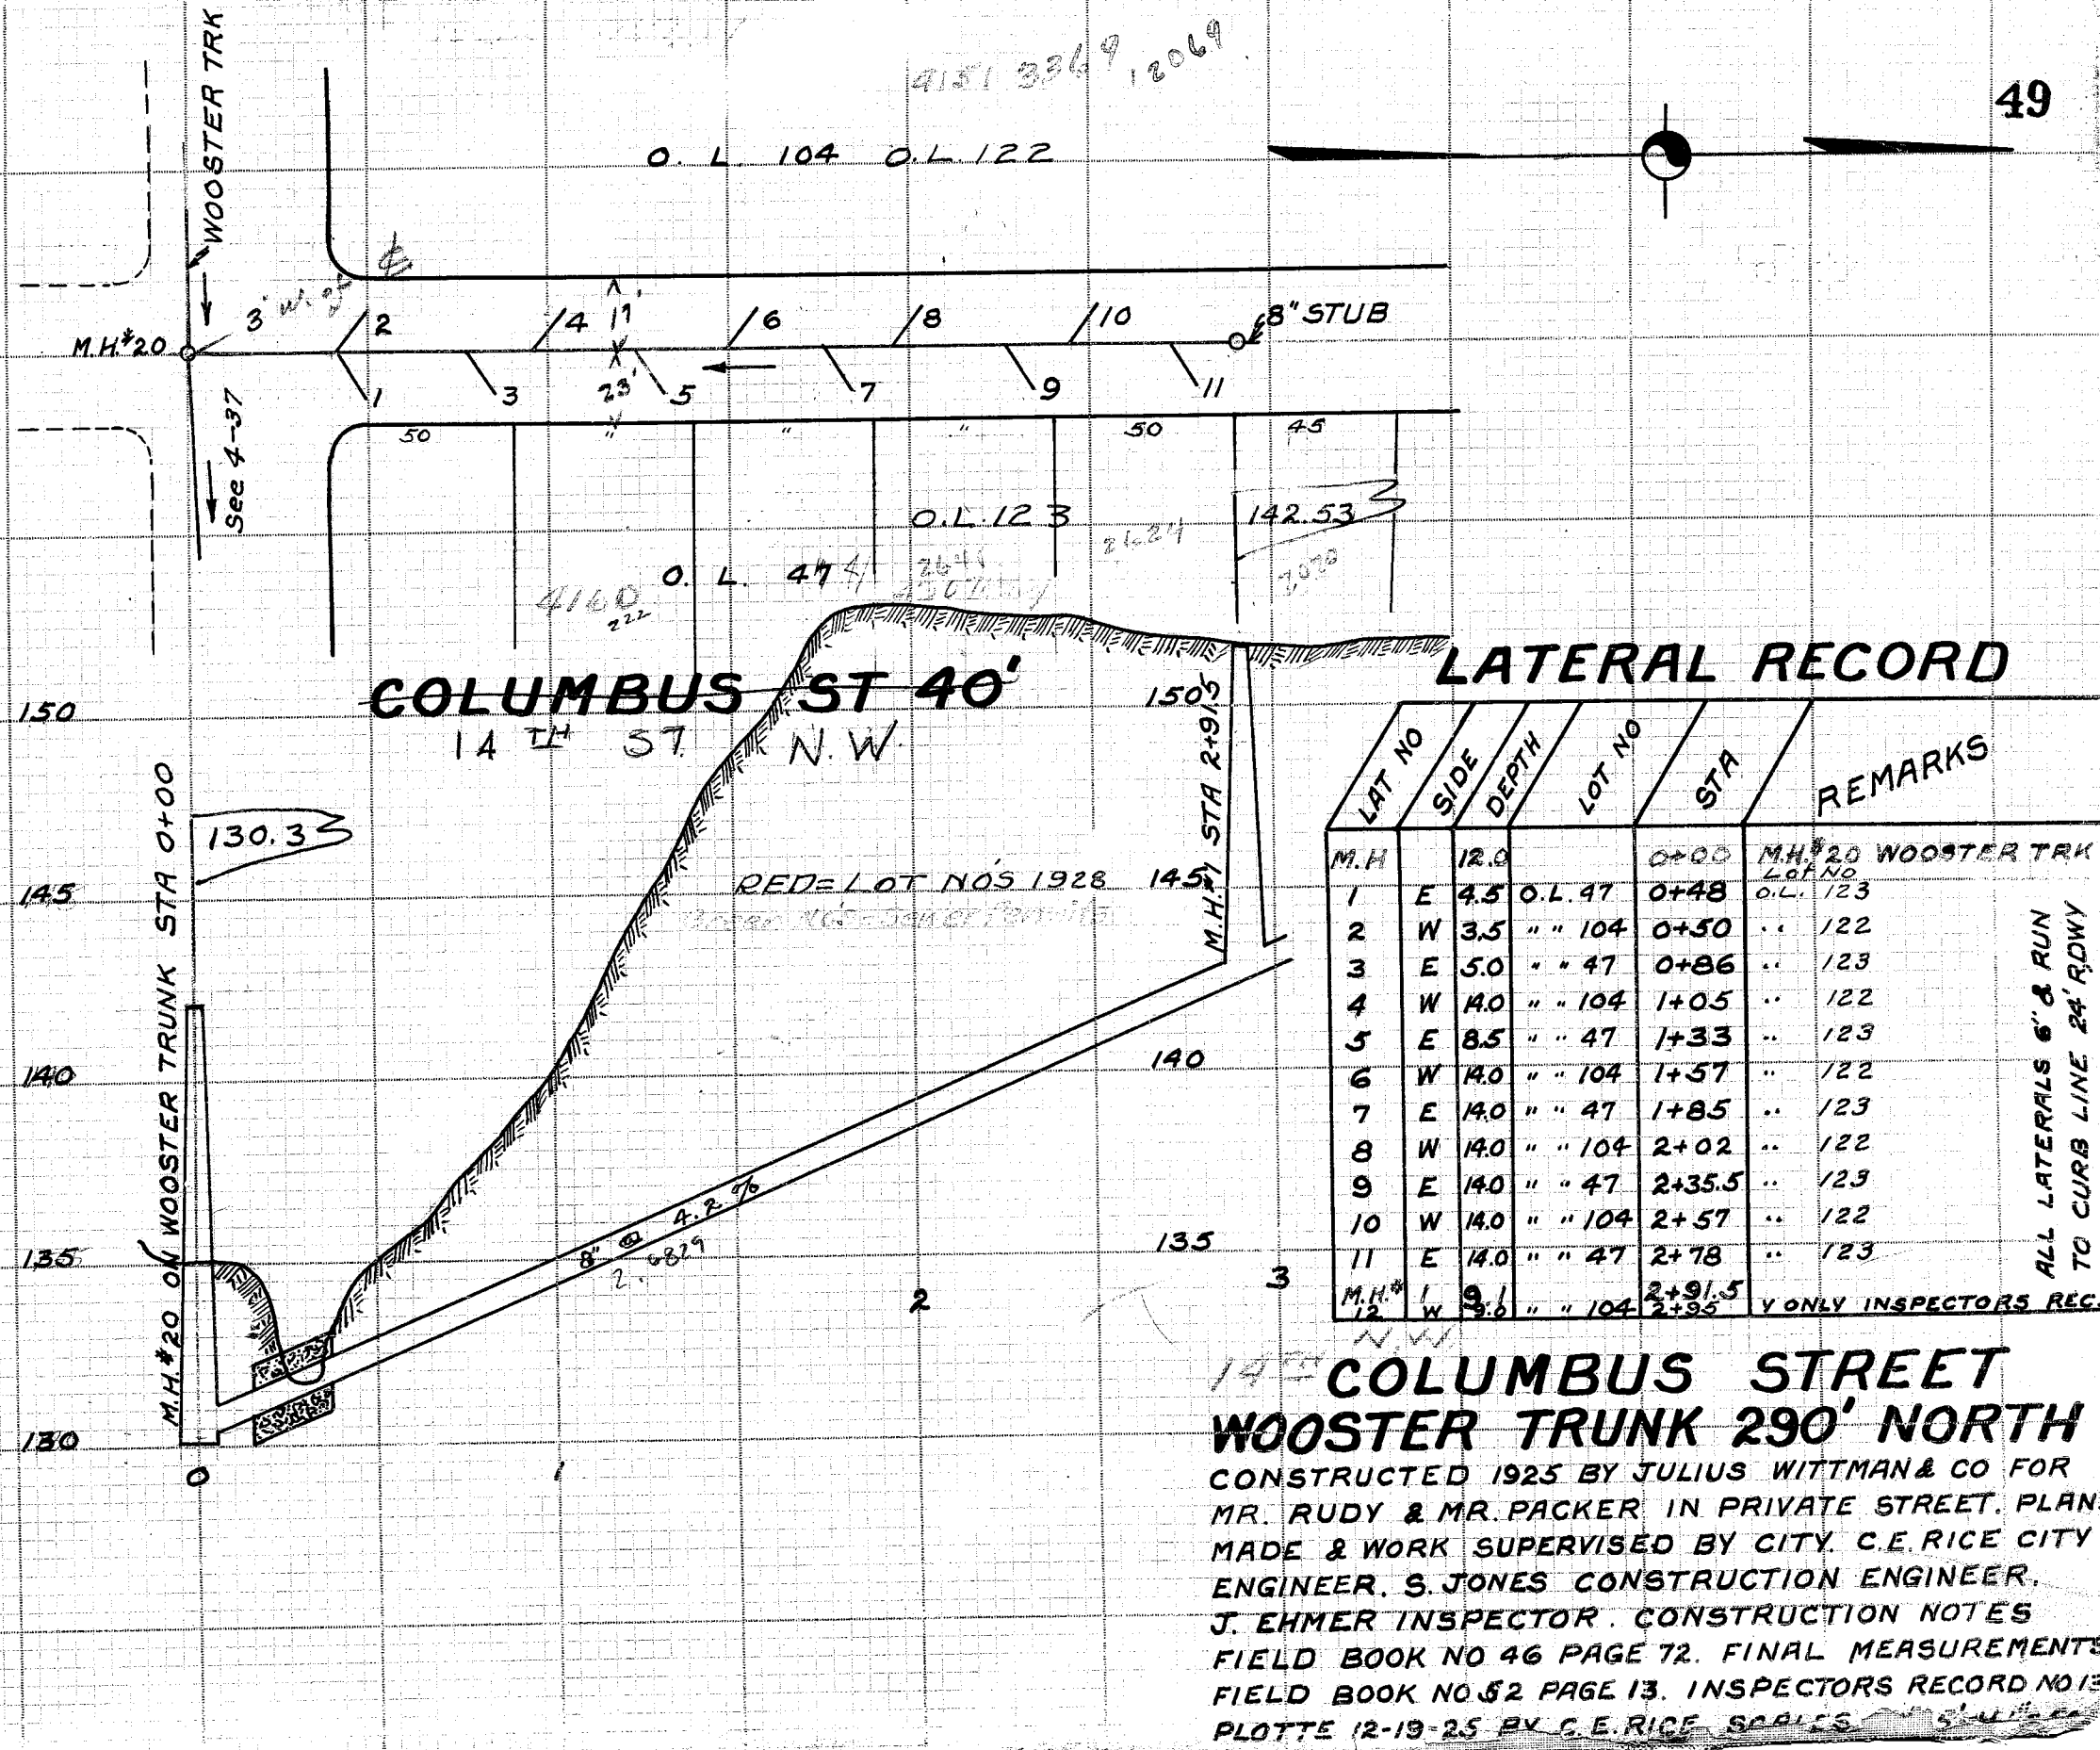

LATERAL RECORD

LAT NO	SIDE	DEPTH	LOT NO	STA	REMARKS
M.H.					
1	E	4.5	O.L. 47	0+48	M.H.#20 WOOSTER TRK
2	W	3.5	" " 104	0+50	" " 123
3	E	5.0	" " 47	0+86	" " 123
4	W	14.0	" " 104	1+05	" " 122
5	E	8.5	" " 47	1+33	" " 123
6	W	14.0	" " 104	1+57	" " 122
7	E	14.0	" " 47	1+85	" " 123
8	W	14.0	" " 104	2+02	" " 122
9	E	14.0	" " 47	2+35.5	" " 123
10	W	14.0	" " 104	2+57	" " 122
11	E	14.0	" " 47	2+78	" " 123
M.H.#1					
12	W	9.6	" " 104	2+91.5	Y ONLY INSPECTORS REC.

**COLUMBUS STREET
WOOSTER TRUNK 290' NORTH**
 CONSTRUCTED 1925 BY JULIUS WITTMAN & CO FOR
 MR. RUDY & MR. PACKER IN PRIVATE STREET. PLANS
 MADE & WORK SUPERVISED BY CITY. C.E. RICE CITY
 ENGINEER. S. JONES CONSTRUCTION ENGINEER.
 J. EHMER INSPECTOR. CONSTRUCTION NOTES
 FIELD BOOK NO 46 PAGE 72. FINAL MEASUREMENTS
 FIELD BOOK NO 52 PAGE 13. INSPECTORS RECORD NO 13
 PLOTTE 12-19-25 BY C.E. RICE SCALES 1" = 10'