


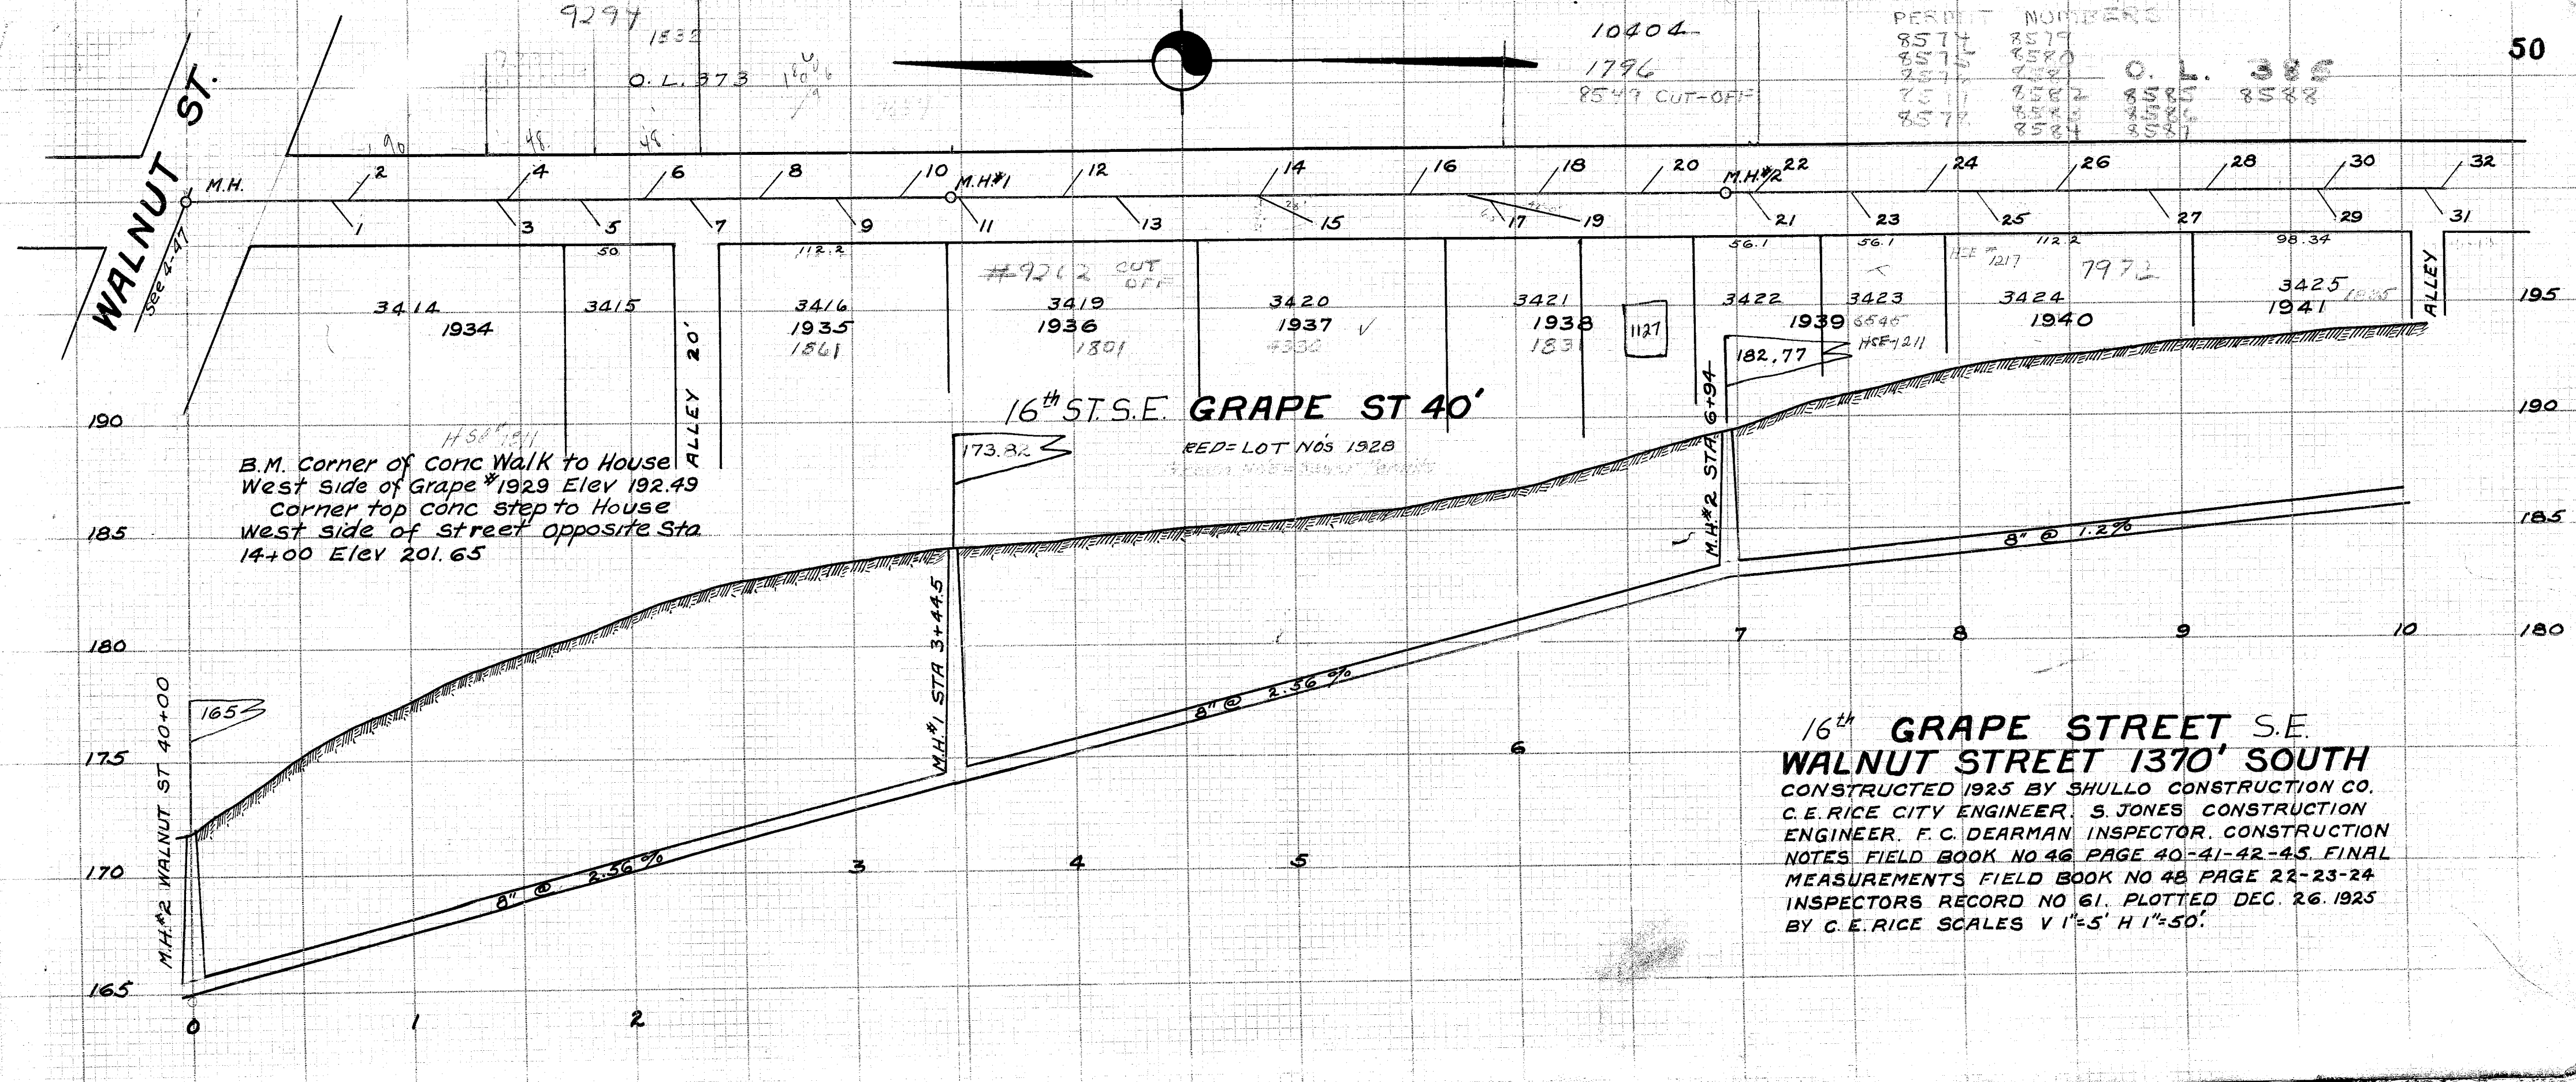

WALNUT ST.

B.M. Corner of Conc Walk to House
West side of Grape #1929 Elev 192.49
Corner top conc step to House
West side of street opposite Sta
14+00 Elev 201.65

16th ST. S.E. GRAPE ST 40'

16th GRAPE STREET S.E.
WALNUT STREET 1370' SOUTH

CONSTRUCTED 1925 BY SHULLO CONSTRUCTION CO.
C.E. RICE CITY ENGINEER. S. JONES CONSTRUCTION
ENGINEER. F. C. DEARMAN INSPECTOR. CONSTRUCTION
NOTES FIELD BOOK NO 46 PAGE 40-41-42-45. FINAL
MEASUREMENTS FIELD BOOK NO 48 PAGE 22-23-24
INSPECTORS RECORD NO 61. PLOTTED DEC. 26, 1925
BY C. E. RICE SCALES V 1"=5' H 1"=50'

PERMIT NUMBERS	
8571	8579
8572	8580
8573	8581
8574	8582
8575	8583
8576	8584
8577	8585
8578	8586
8579	8587
8580	8588

10404-
1796
8547 CUT-OFF

#9212 CUT
OFF

RED= LOT NOS 1928