


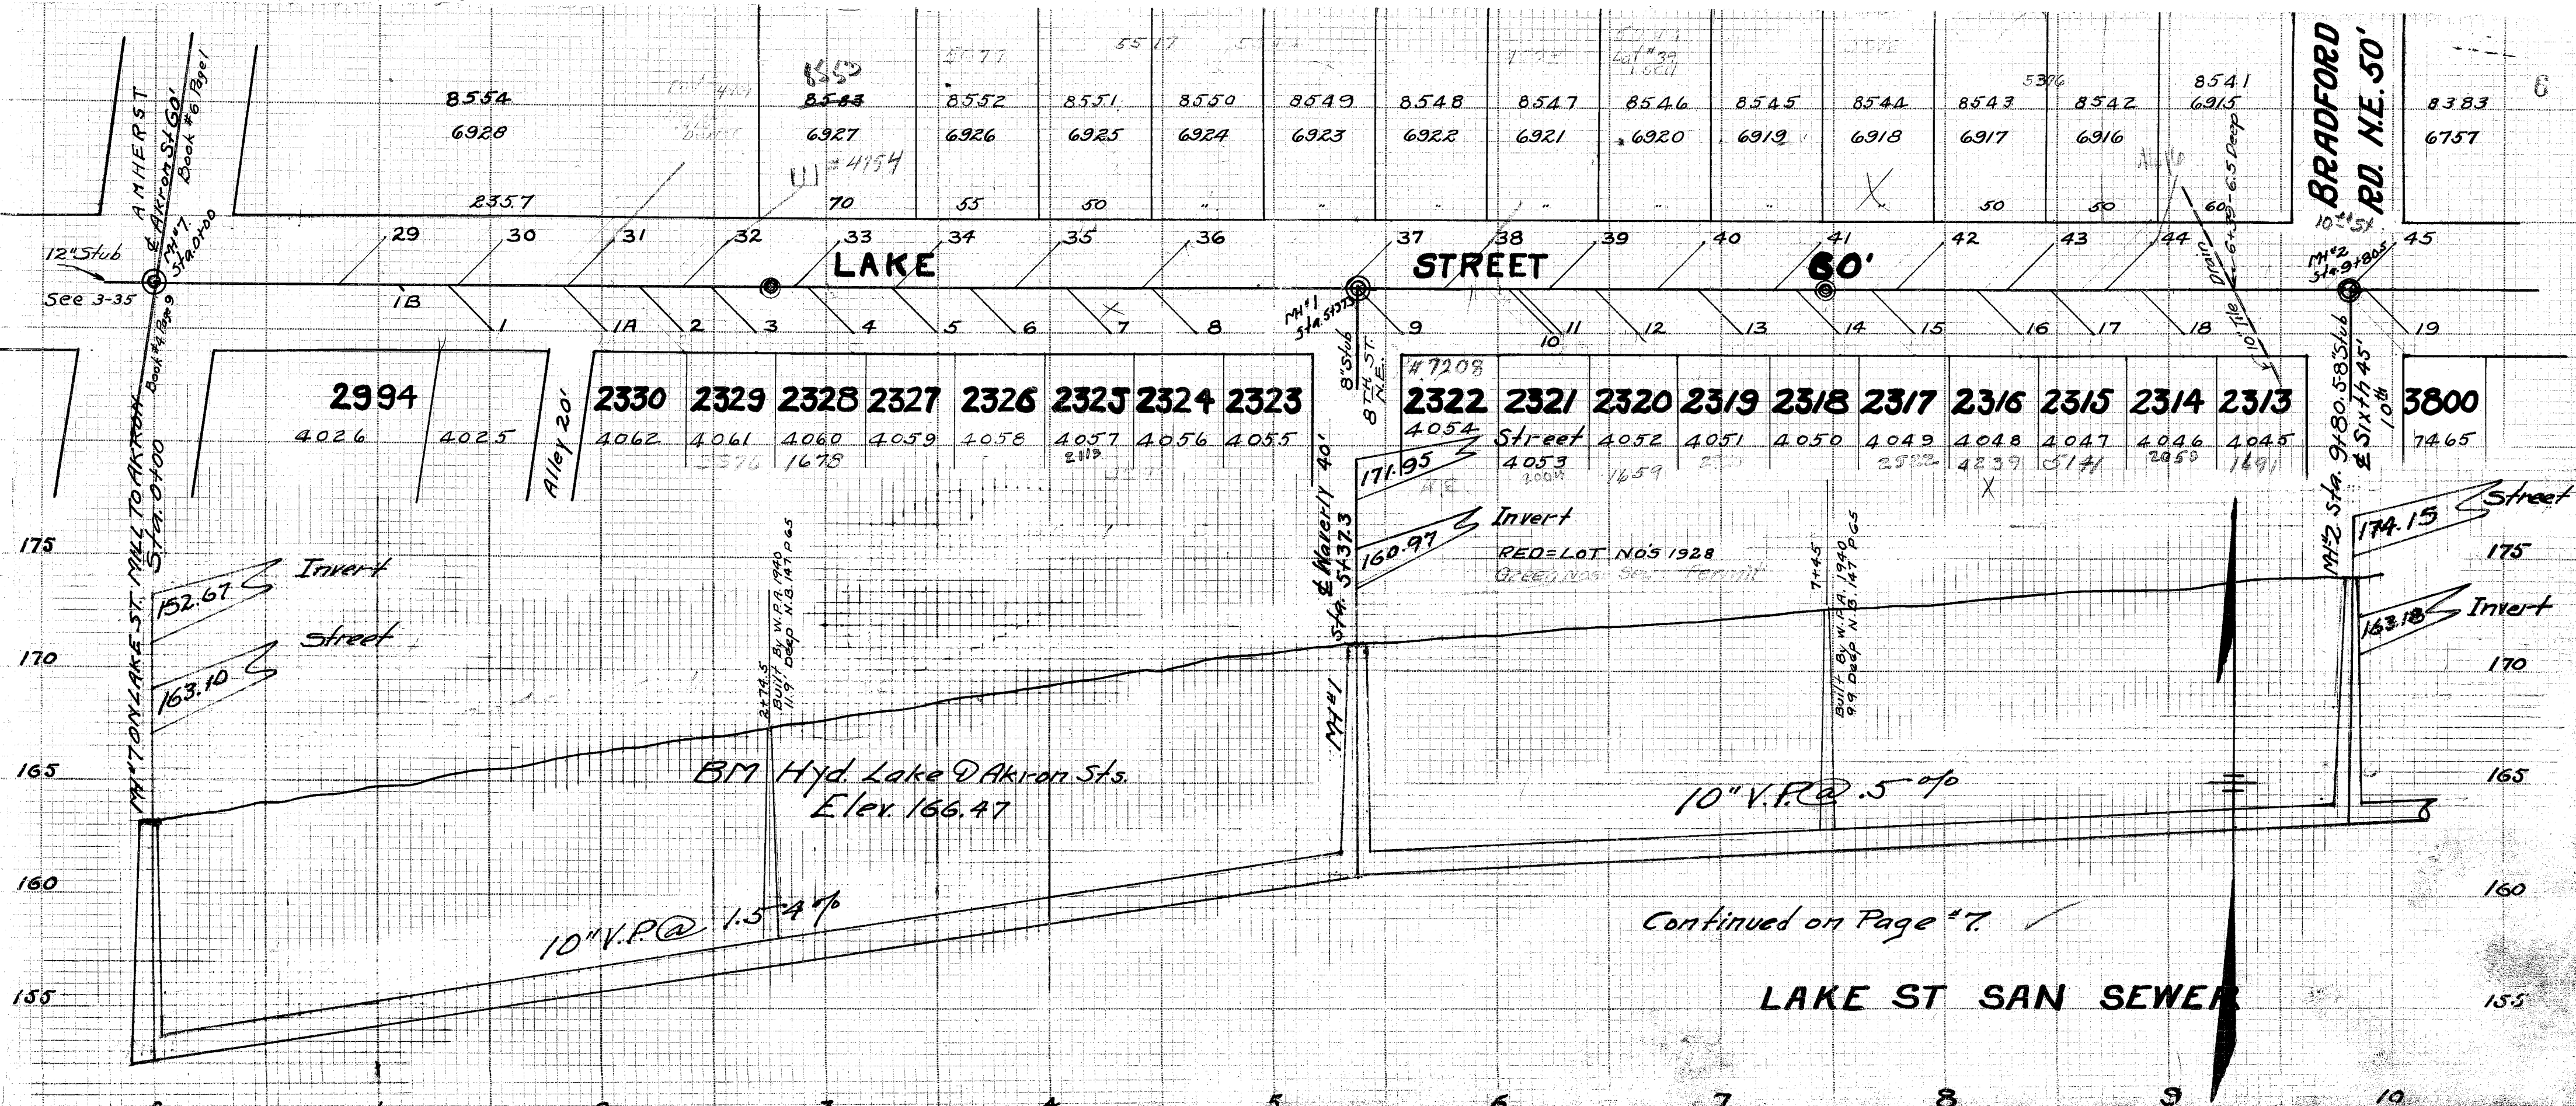

Continued on Page #7

LAKE ST SAN SEWER