


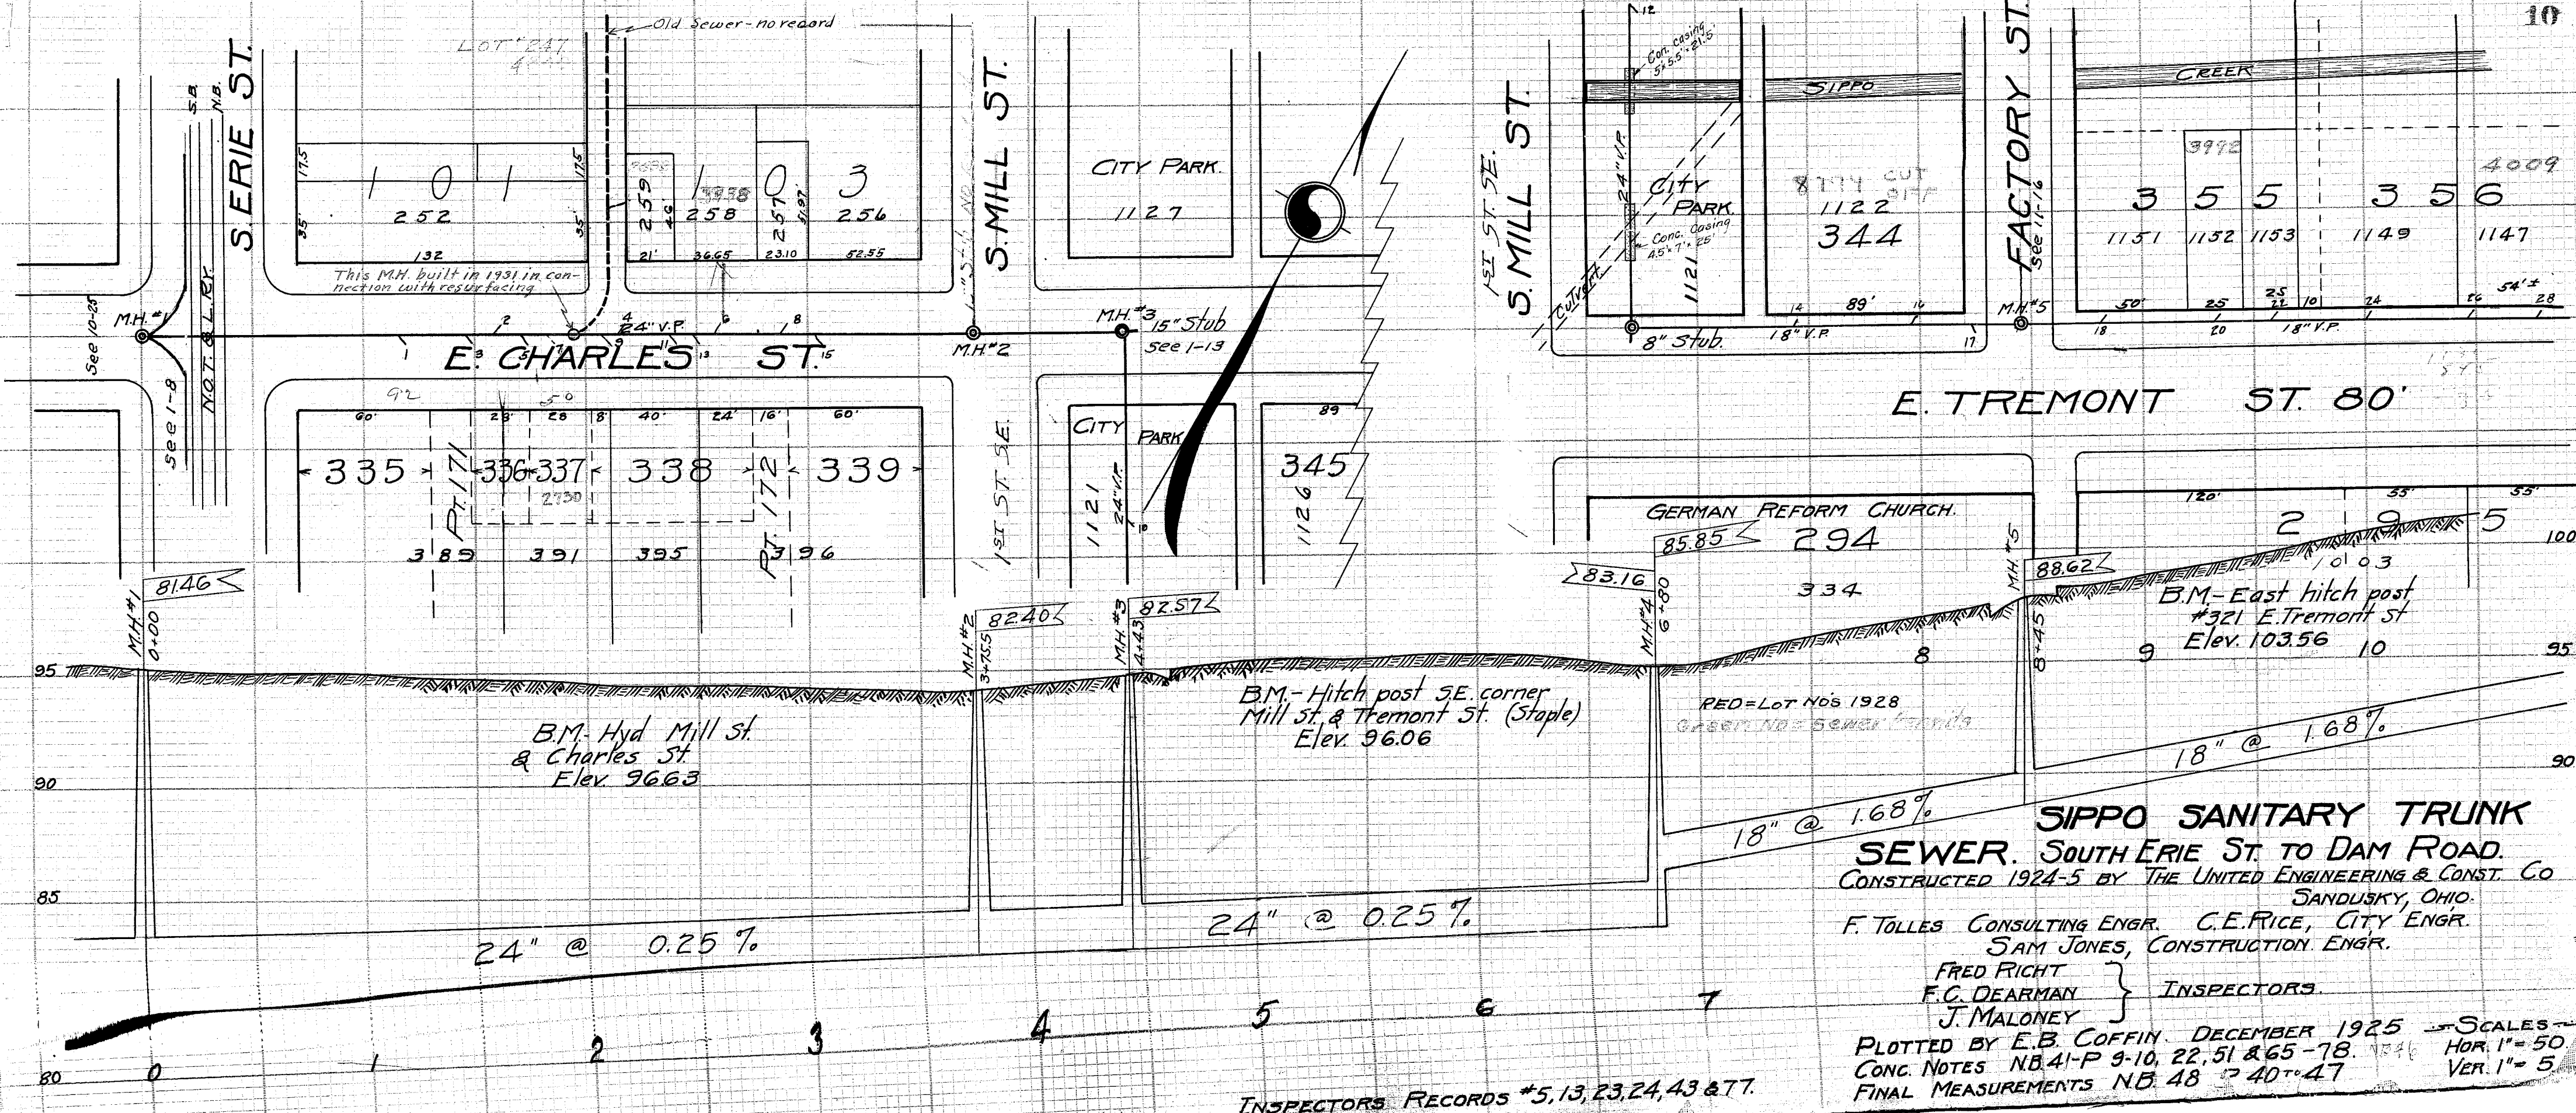

**SIPPO SANITARY TRUNK
SEWER. SOUTH ERIE ST. TO DAM ROAD.**
CONSTRUCTED 1924-5 BY THE UNITED ENGINEERING & CONST. CO
SANDUSKY, OHIO.
F. TOLLES CONSULTING ENGR. C.E. RICE, CITY ENGR.
SAM JONES, CONSTRUCTION ENGR.
FRED RICH
F.C. DEARMAN } INSPECTORS.
J. MALONEY

PLOTTED BY E.B. COFFIN. DECEMBER 1925
CONC. NOTES NB. 41-P 9-10, 22, 51 & 65-78.
FINAL MEASUREMENTS NB. 48 40-47

SCALES
HOR. 1" = 50'
VER. 1" = 5'

INSPECTORS RECORDS #5, 13, 23, 24, 43 & 77.