


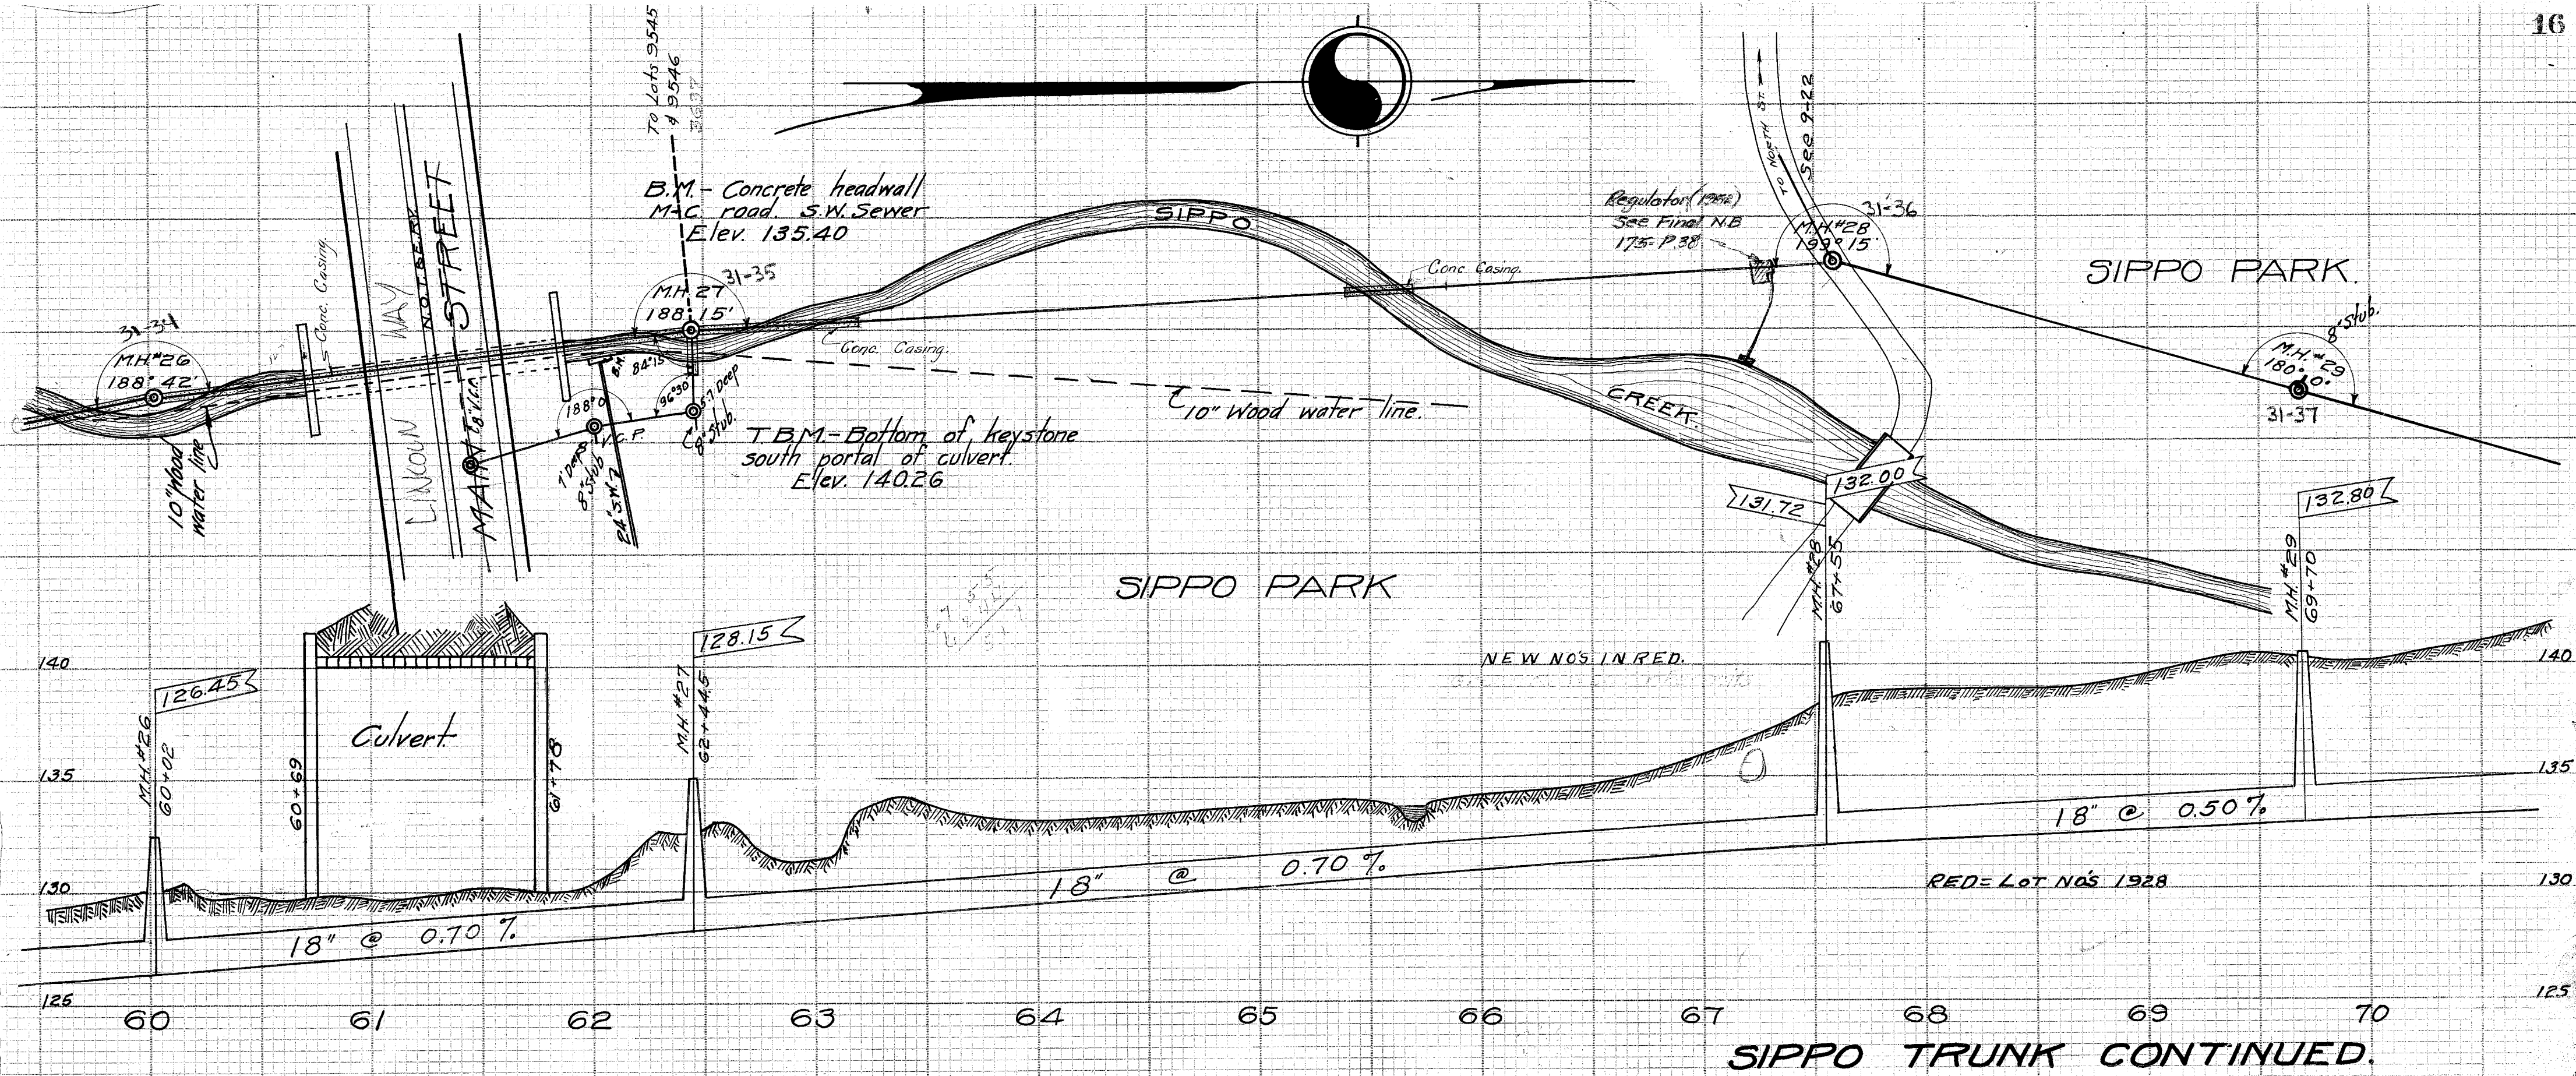

SIPPO TRUNK CONTINUED.