


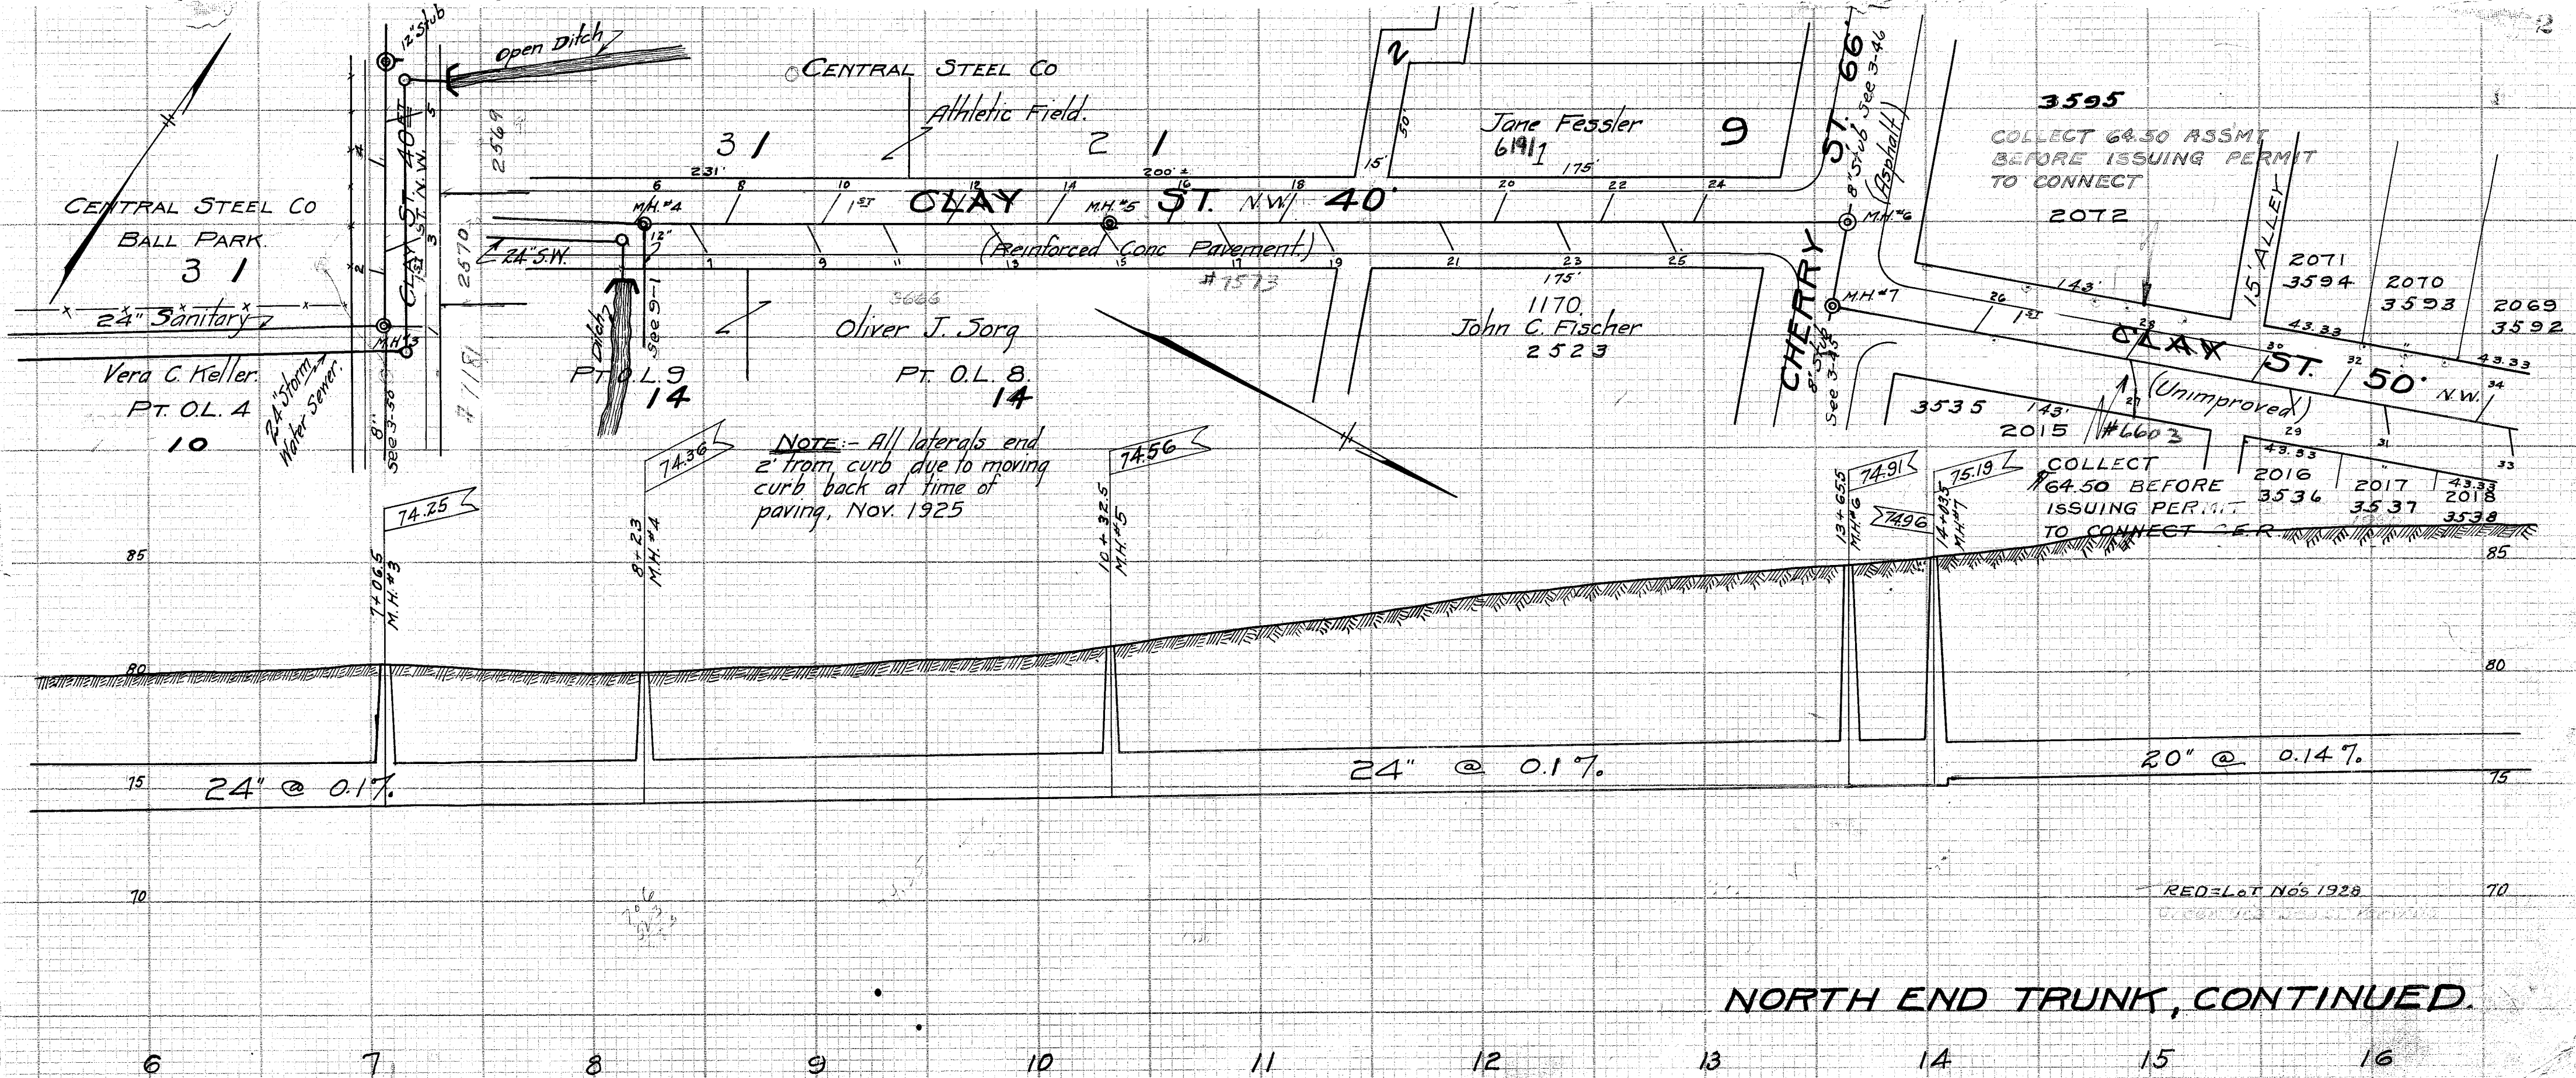

NOTE: - All laterals end
2' from curb due to moving
curb back at time of
paving, Nov. 1925

NORTH END TRUNK, CONTINUED.