


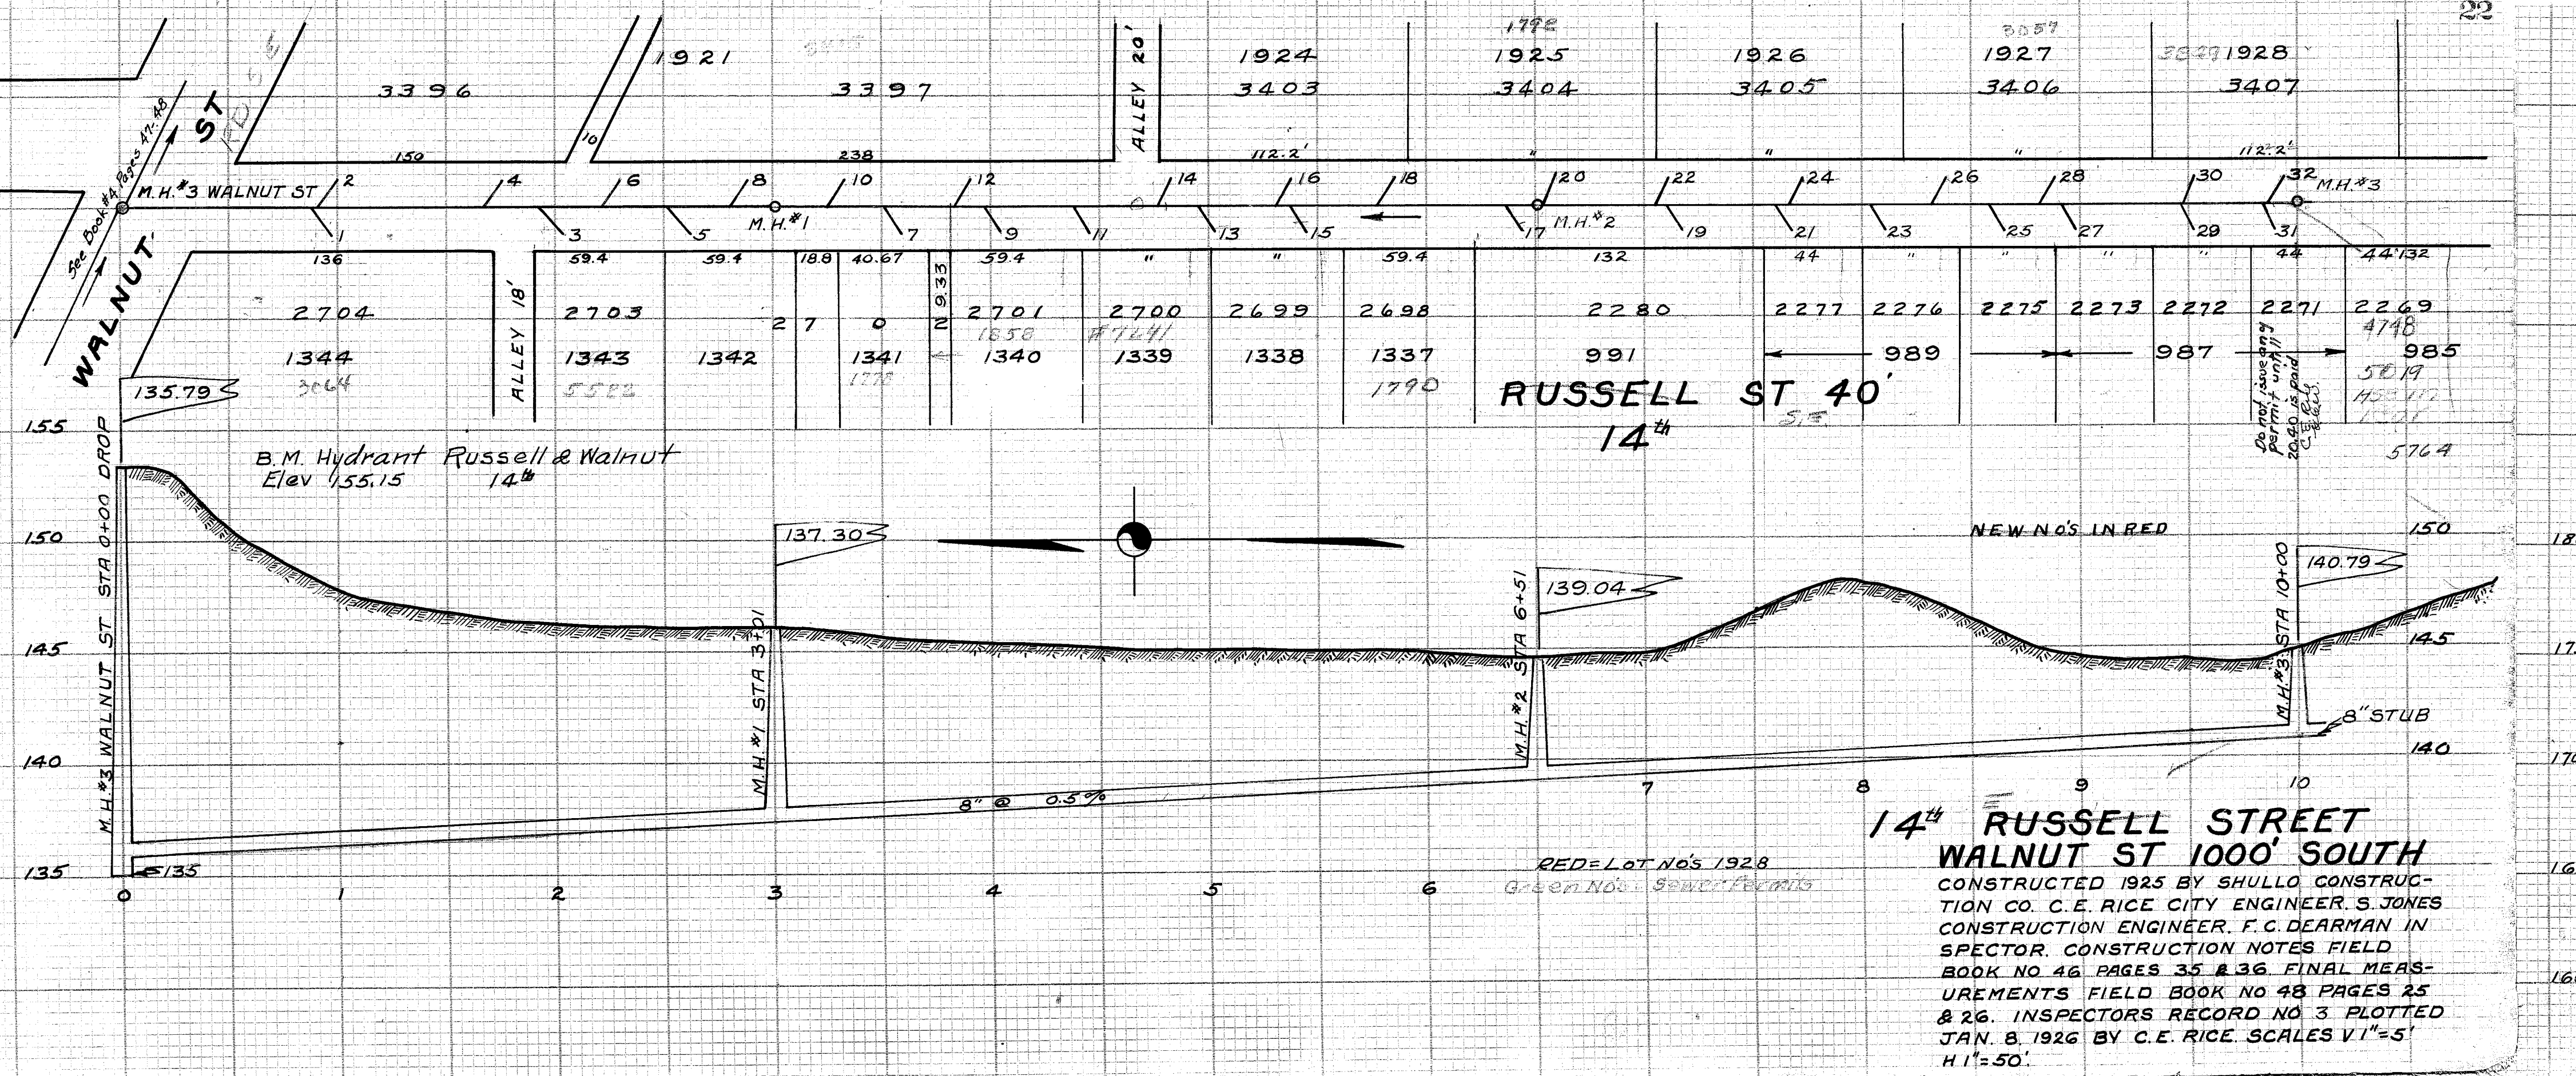

14th RUSSELL STREET
WALNUT ST 1000' SOUTH
CONSTRUCTED 1925 BY SHULLO CONSTRUCTION CO. C.E. RICE CITY ENGINEER. S. JONES CONSTRUCTION ENGINEER. F.C. DEARMAN IN SPECTOR. CONSTRUCTION NOTES FIELD BOOK NO 46 PAGES 35 & 36. FINAL MEASUREMENTS FIELD BOOK NO 48 PAGES 25 & 26. INSPECTORS RECORD NO 3 PLOTTED JAN. 8, 1926 BY C.E. RICE. SCALES V1"=5' H1"=50'