


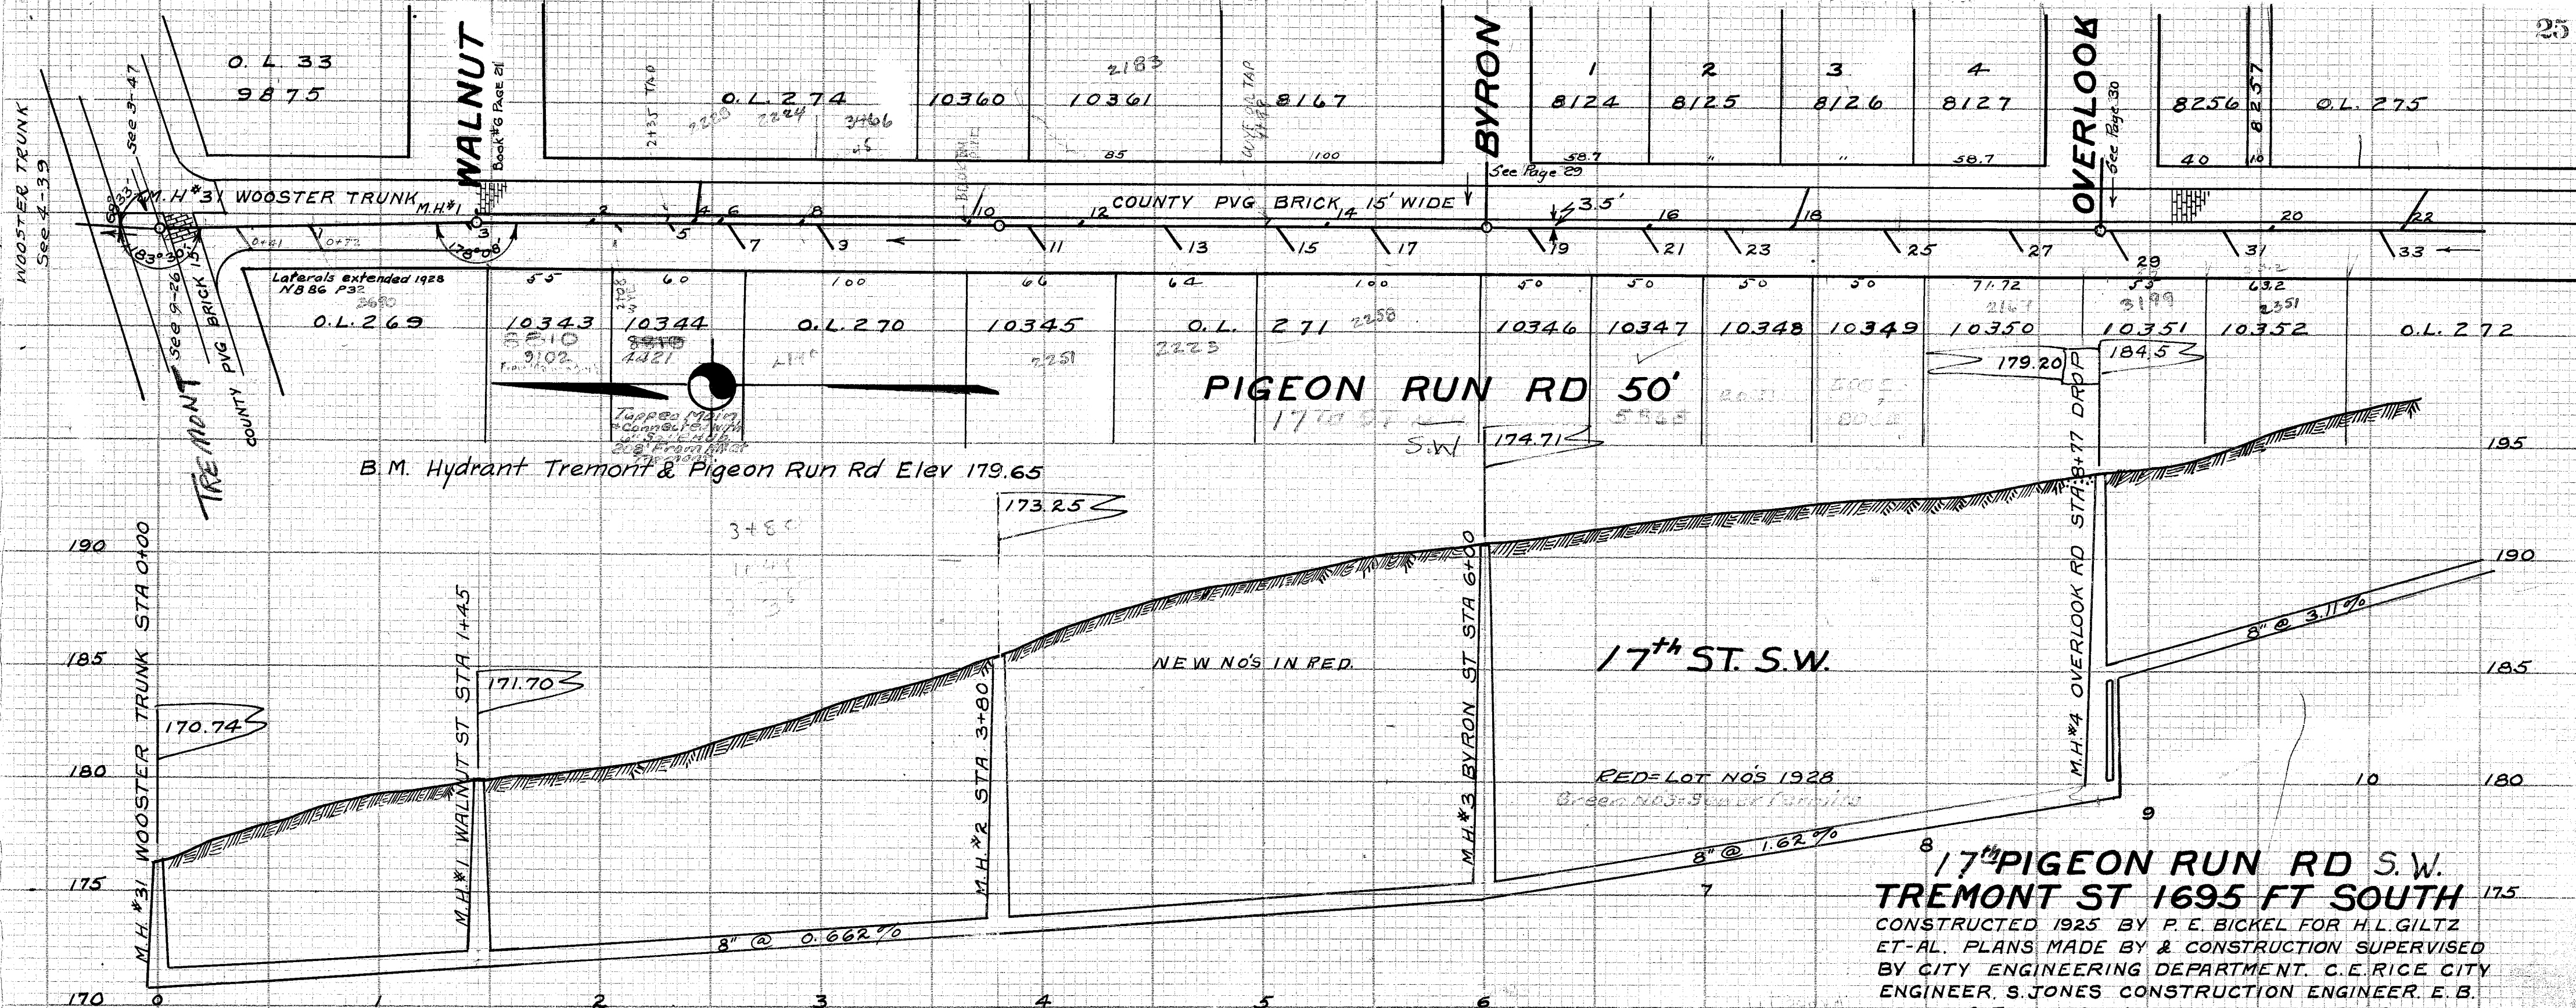

17th PIGEON RUN RD S.W.
TREMONT ST 1695 FT SOUTH
CONSTRUCTED 1925 BY P. E. BICKEL FOR H. L. GILTZ
ET-AL. PLANS MADE BY & CONSTRUCTION SUPERVISED
BY CITY ENGINEERING DEPARTMENT. C. E. RICE CITY
ENGINEER. S. JONES CONSTRUCTION ENGINEER. E. B.
COFFIN & J. EHMER INSPECTORS. CONSTRUCTION NOTES
FIELD BOOK NO 51 PAGES 13-14-19-28 & 29. FINAL MEAS-
UREMENTS FIELD BOOK NO 52 PAGES 1-4 & 5. PLOTTED
JAN. 14. 1926 BY C. E. RICE SCALES V 1"=5' H 1"=50'