


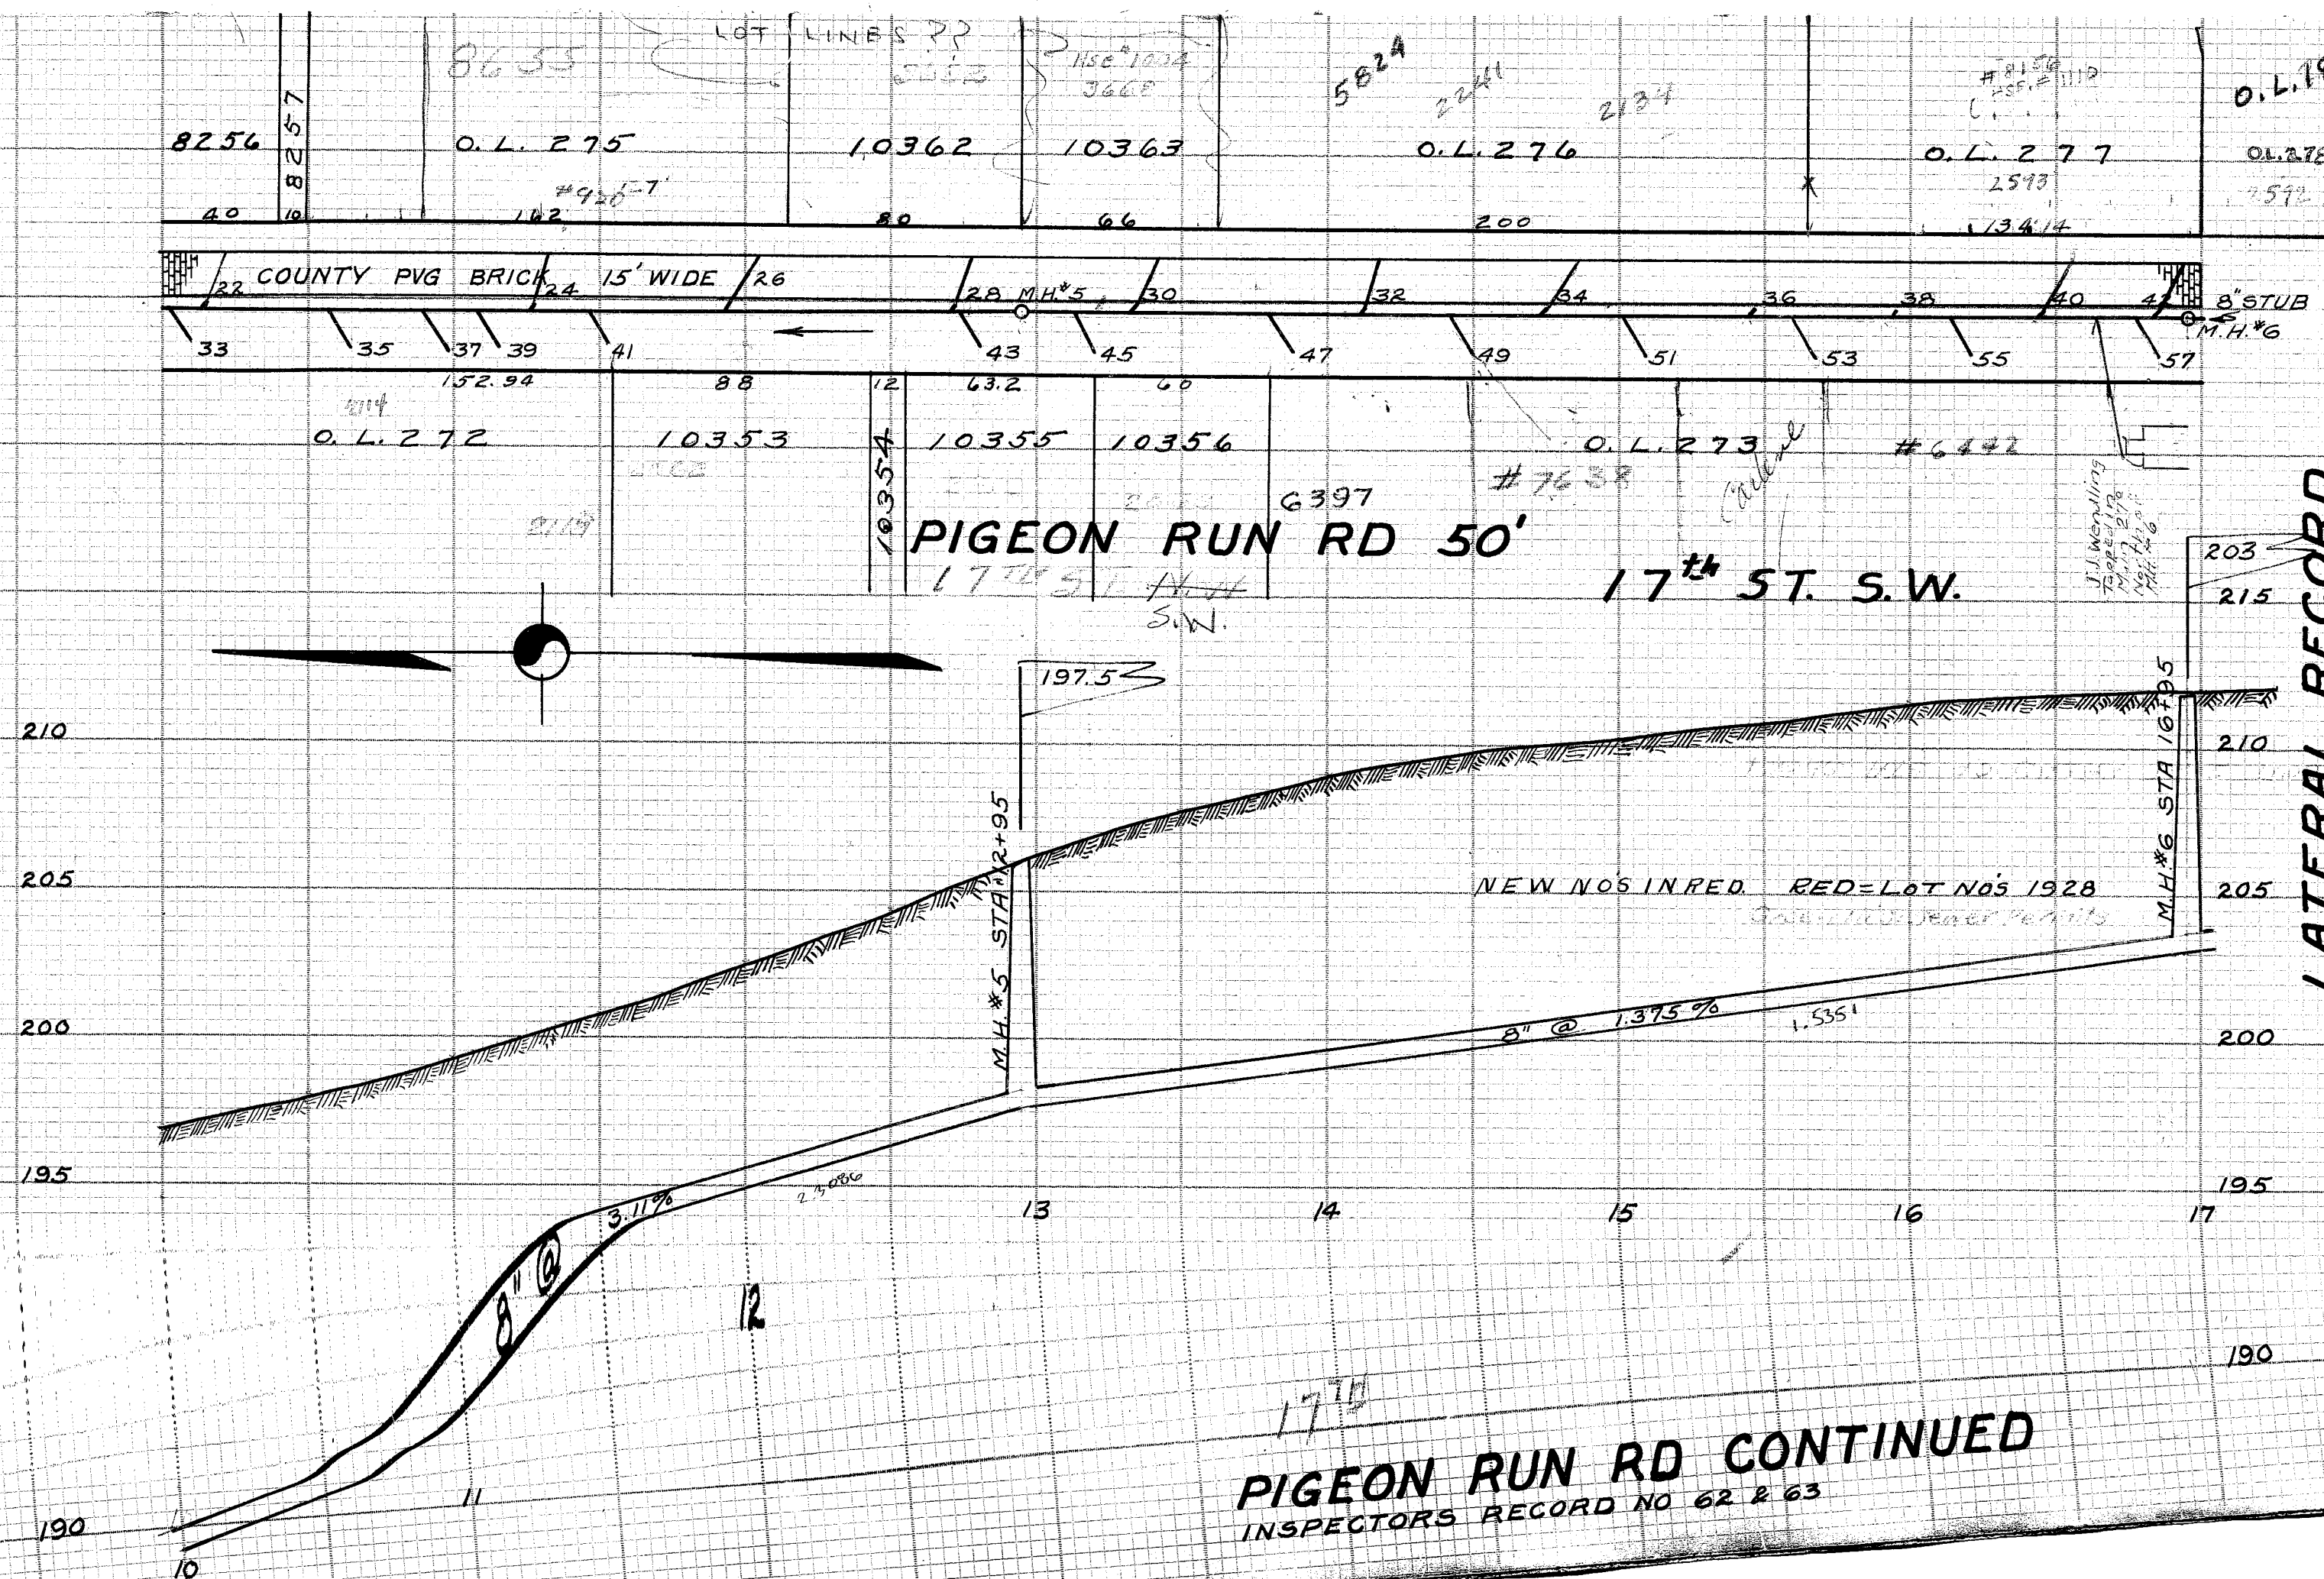

PIGEON RUN RD CONTINUED
INSPECTORS RECORD NO 62 & 63

LAT NO	SIDE	DPH	LOT NO	X	STA	REMARKS	LAT NO	SIDE	DPH	LOT NO	X	STA	REMARKS
M.H. #31	W		WOOSTER		0+00	TRUNK	33	W			12	10+11	16 LONG
1	W		O.L. 269		0+67	BLIND Y 0+72	22	E				10+15	2 " 10+21
3	W	7.5	10343		1+38.5	" "	35	W			14	10+66	16 "
M.H. #1	E		O.L. 274		1+45	WALNUT ST	37	W			14	10+98	16 "
2	W		10344		1+96	2 LONG	39	W			14	11+16	16 "
5	W		O.L. 274		2+33	BLIND Y	24	E				11+27	2 " 11+31
4	E		O.L. 274		2+43.5	2 LONG 2+43	41	W			12	11+52	16 "
6	E		O.L. 274		2+56	BLIND Y	26	E				12+01	2 " 12+06
7	W		" 220		2+64	10 LONG	28	E				12+72	BLIND Y 12+78
8	E		" 274		2+93	2 "	43	W			12	12+81	18 LONG
9	W	8	" 270	10	3+05	10 "	M.H. #5	W	3.0			12+95	
10	E		10360		3+67	3+74	45	W			14	13+20	16 "
M.H. #2	W	12.9			3+80		30	E				13+34	13+42
11	W	9	10345	10	3+99	10 "	47	W			14	13+88	16 "
12	E		10341		4+18	2 "	32	E				14+13	BLIND Y 14+17
13	W	9	O.L. 271	10	4+62	10 " 2 STACK	49	W			14	14+50	16 LONG
15	W	9	" "	10	5+12	10 " 2 "	34	E				14+76	BLIND Y 14+87
14	E		8167		5+29.5	2 "	51	W			14	15+08	16 LONG
17	W	7.5	O.L. 271	12	5+56	12 " 2 "	36	E				15+47	BLIND Y
M.H. #3	W	16.2			6+00	BYRON ST	53	W			14	15+67	16 LONG
19	W	9	10346	10	6+26	10 LONG 4 STACK	38	E				15+95	BLIND Y
16	E		8125		6+76	BLIND Y	55	W			14	16+21	16 LONG
21	W	9	10327	10	6+77	10 LONG 4 "	40	E				16+45	BLIND Y 16+52
23	W	8.5	10348	10	7+15	10 " 4 "	57	W			14	16+84	16 LONG
18	E	7	8126		7+40	BLIND Y 4+43	42	E				16+85	BLIND Y 16+92
25	W	7	10349	10	7+87	10 LONG 4 "	M.H. #6	W				16+95	
27	W	7	10350	10	8+43.5	12 " 4 "	ALL	W	9.2				
M.H. #4	W	14.4	DRIP		8+77	OVERLOOK RD	X 15	W					DISTANCE MEASURED ON LINE NORMAL TO SEWER TO END OF LATERAL.
29	W		10351	14	8+90.5	16 LONG	FIGURES DENOTE STATION ON CURB LINE						
31	W		10352	12	9+40	16 "	EXT MADE 1926						7-22-26 ELEV 52
20	E		O.L. 275		9+56.5	2 "	PAGE 53						