


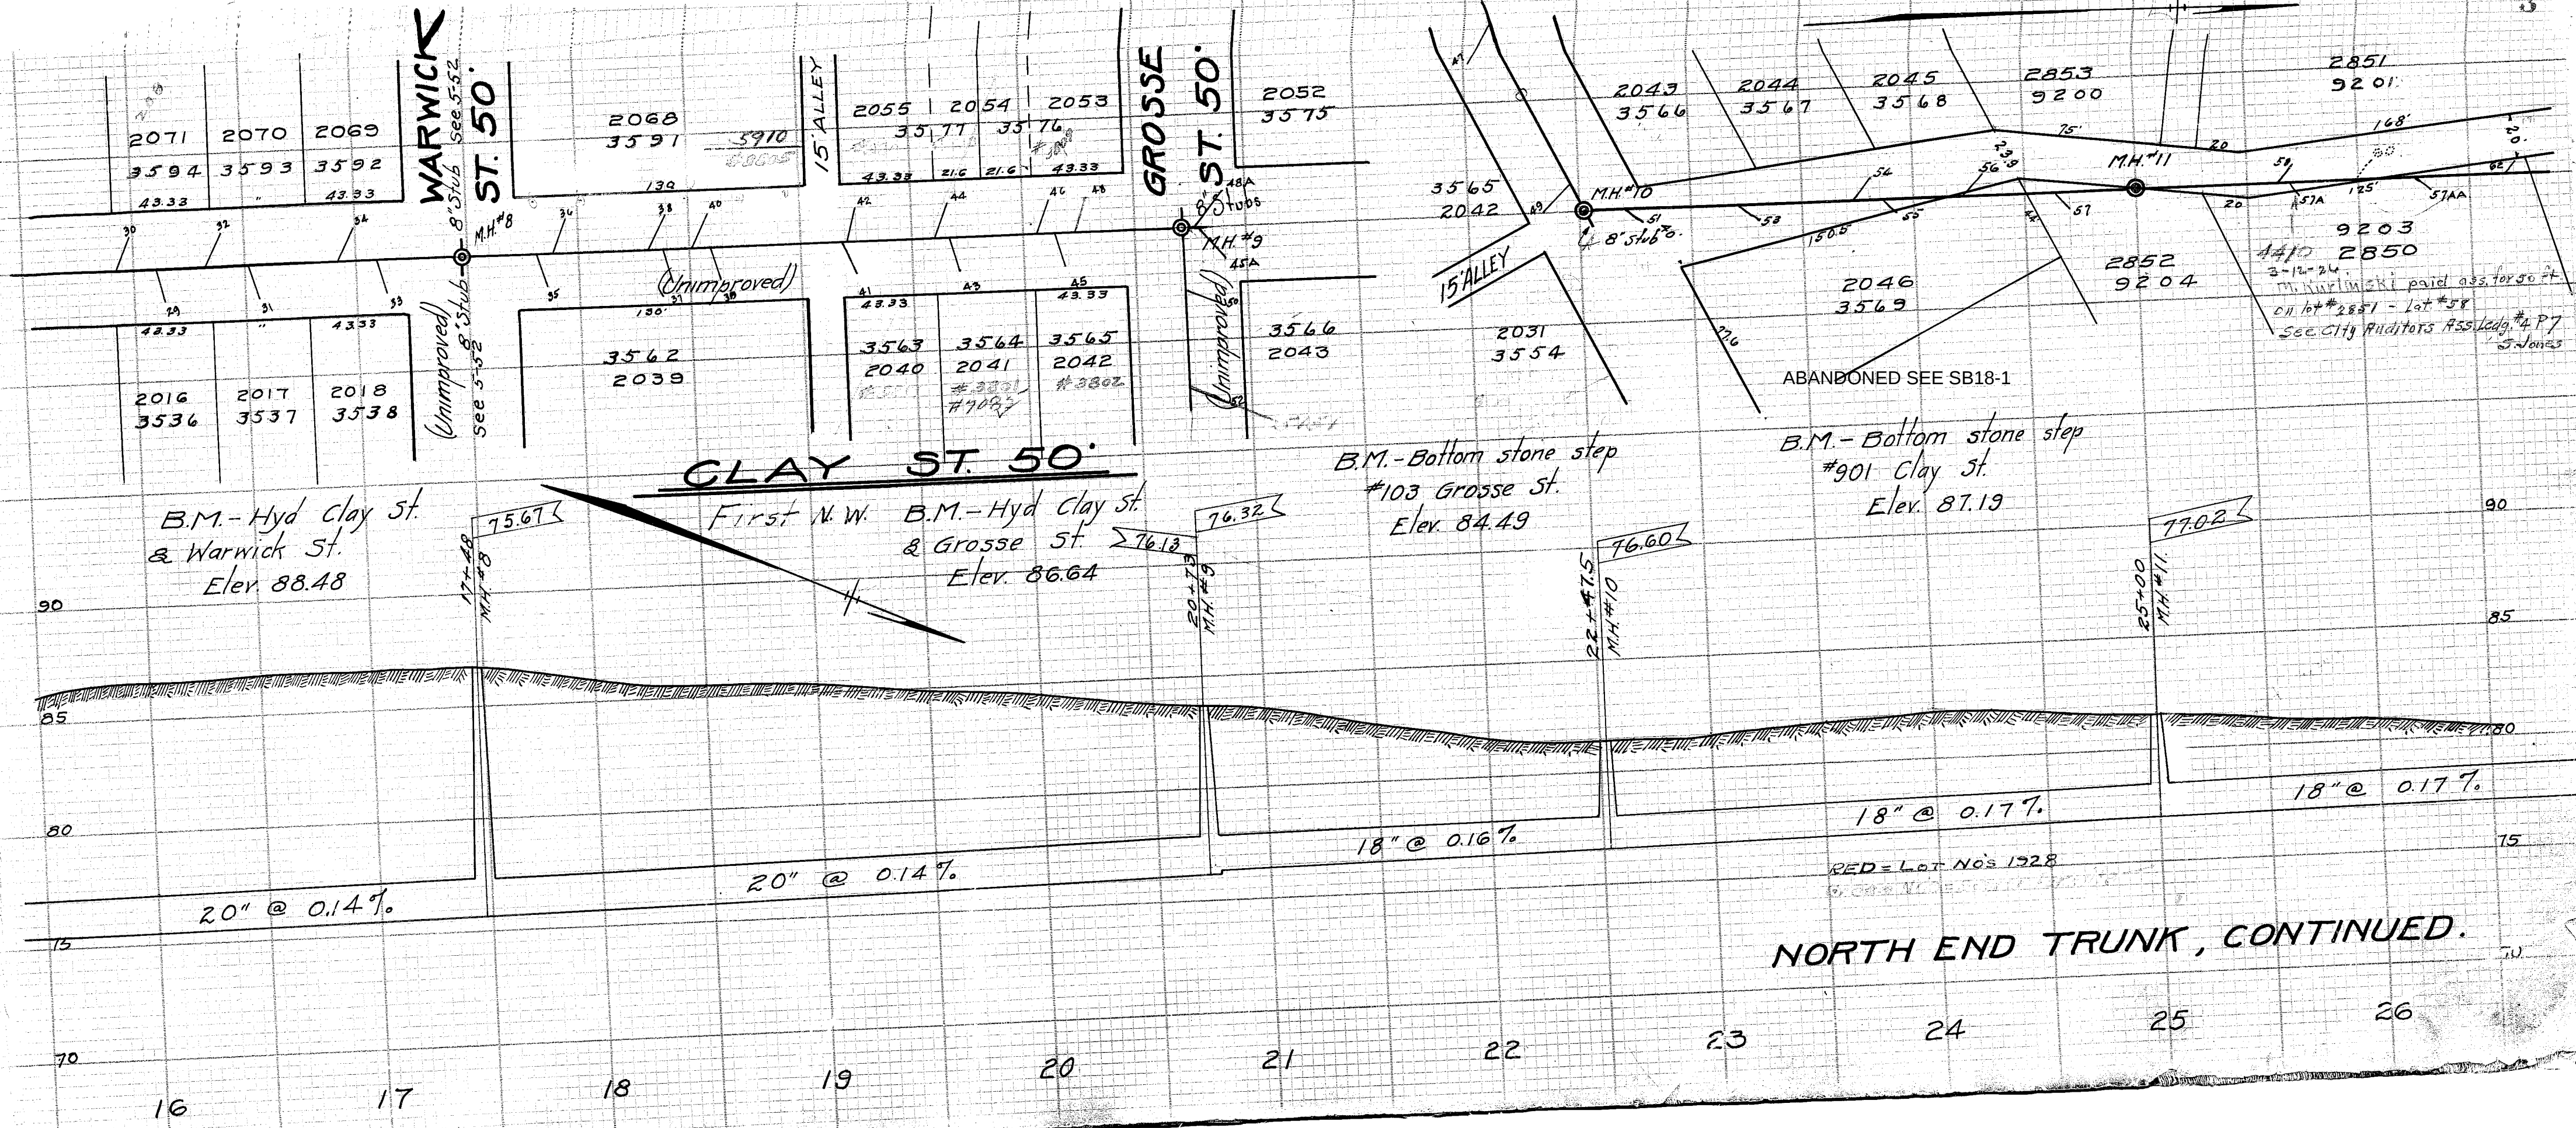

NORTH END TRUNK, CONTINUED.