


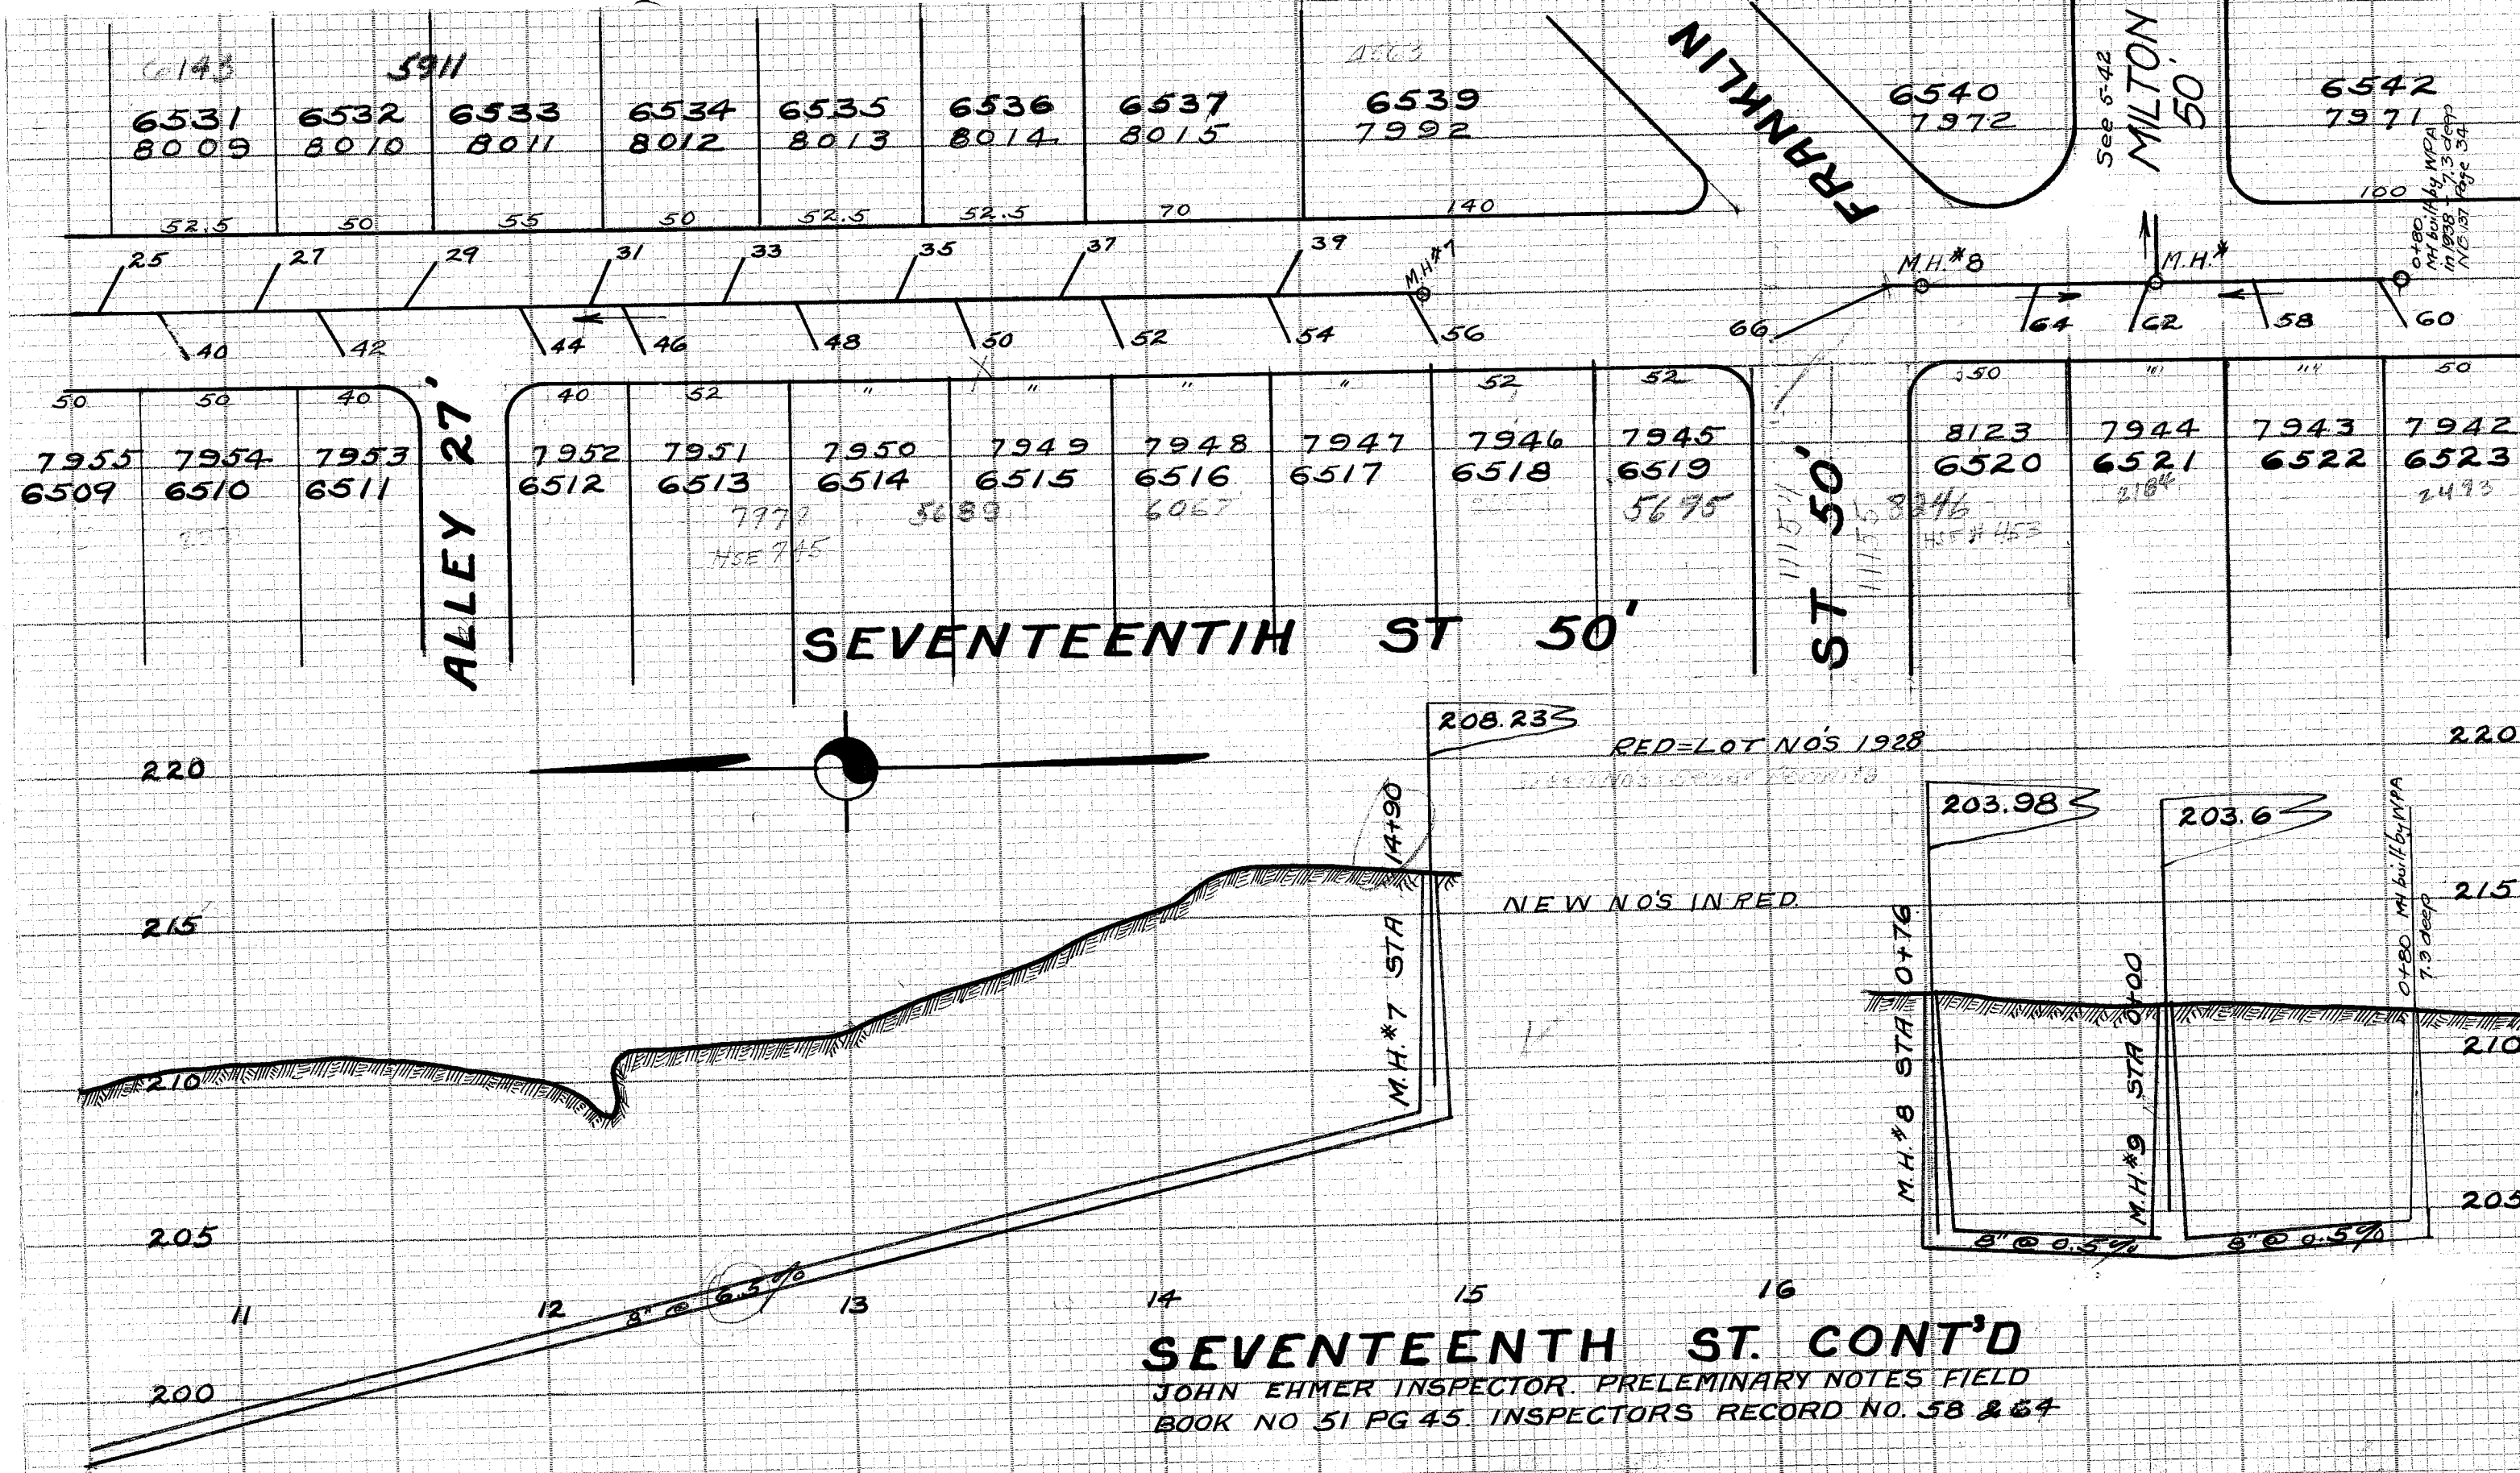

# LATERAL RECORD

| LAT NO | LOT NO | SIDE | DEPTH | STATION | X  | REMARKS                    |
|--------|--------|------|-------|---------|----|----------------------------|
| MH #1  |        |      | 6.5   | 0+00    |    | Sippe Boulevard            |
| 1      | 6459   | E    | 6     | 0+40    | 14 |                            |
| 2      | 6458   | W    | 4     | 0+78    | 16 |                            |
| 3      | 6459   | E    | 7     | 1+06    | 17 |                            |
| 4      | 6458   | W    | 5     | 1+32    | 17 |                            |
| 5      | 6459   | E    | 7.5   | 1+76    | 16 |                            |
| 6      | 6458   | W    | 4.5   | 1+81    | 18 |                            |
| 8      | 6458   | W    | 6     | 2+27    | 18 |                            |
| 7      | 6459   | E    | 7     | 2+49    | 16 |                            |
| MH #2  |        |      | 10.9  | 2+67    |    |                            |
| 10     | 6458   | W    | 6     | 2+74    | 18 |                            |
| 9      | 6363   | E    | 6     | 3+15    | 16 |                            |
| 12     | 6364   | W    | 8     | 3+31    | 18 |                            |
| 14     | 6364   | W    | 7.5   | 3+81    | 16 |                            |
| 11     | 6363   | E    | 6     | 3+87    | 16 |                            |
| 16     | 6364   | W    | 7     | 4+36    | 17 |                            |
| 13     | 6363   | E    | 7.7   | 4+58    | 16 | 8" stub west James St.     |
| MH #3  |        |      |       |         |    |                            |
| 15     | 6524   | E    | 7     | 5+29    | 16 |                            |
| 18     | 6562   | W    | 7     | 5+50    | 16 |                            |
| 20     | 6562   | W    |       | 5+73    |    | BLIND WYE INSP-REC         |
| 17     | 6525   | E    | 7     | 5+88    | 16 |                            |
| 22     | 6501   | W    | 9     | 6+31    | 16 |                            |
| MH #4  |        |      | 20.9  | 6+68    |    | Drop M.H. Stoner Road      |
| MH #5  | 6502   | W    | 8.9   | 6+85    | 17 | 8" stub S.E. Jefferson St. |
| 26     | 6503   | W    | 7     | 7+36    | 16 |                            |
| 28     | 6504   | W    | 7     | 7+78    | 16 |                            |
| 30     | 6505   | W    | 7     | 8+35    | 16 |                            |
| 19     | 6527   | E    | 7     | 8+40    | 16 |                            |
| 32     | 6506   | W    | 8     | 8+82    | 16 |                            |
| 34     | 6507   | W    | 9     | 9+30    | 16 |                            |
| 21     | 6529   | E    | 8     | 9+64    | 15 |                            |
| 36     | 6508   | W    | 8.5   | 9+84    | 16 |                            |
| MH #6  |        |      | 10.5  | 10+02   |    |                            |
| 23     | 6530   | E    | 9.5   | 10+15   | 16 |                            |
| 38     | 6509   | W    | 9     | 10+40   | 16 |                            |
| 25     | 6531   | E    | 9     | 10+66   | 16 |                            |
| 40     | 6510   | W    | 9     | 10+88   | 16 |                            |
| 27     | 6532   | E    | 8     | 11+19   | 16 |                            |
| 42     | 6511   | W    | 9     | 11+38   | 16 |                            |
| 29     | 6533   | E    | 7     | 11+70   | 16 |                            |

SEVENTEENTH ST. CONT'D  
JOHN EHMER INSPECTOR. PRELIMINARY NOTES FIELD  
BOOK NO 51 PG 45. INSPECTORS RECORD NO. 58 & 64

ALL LATERALS 6" X IS DISTANCE MEASURED ON NORMAL FROM MAIN TO END OF LATERAL