


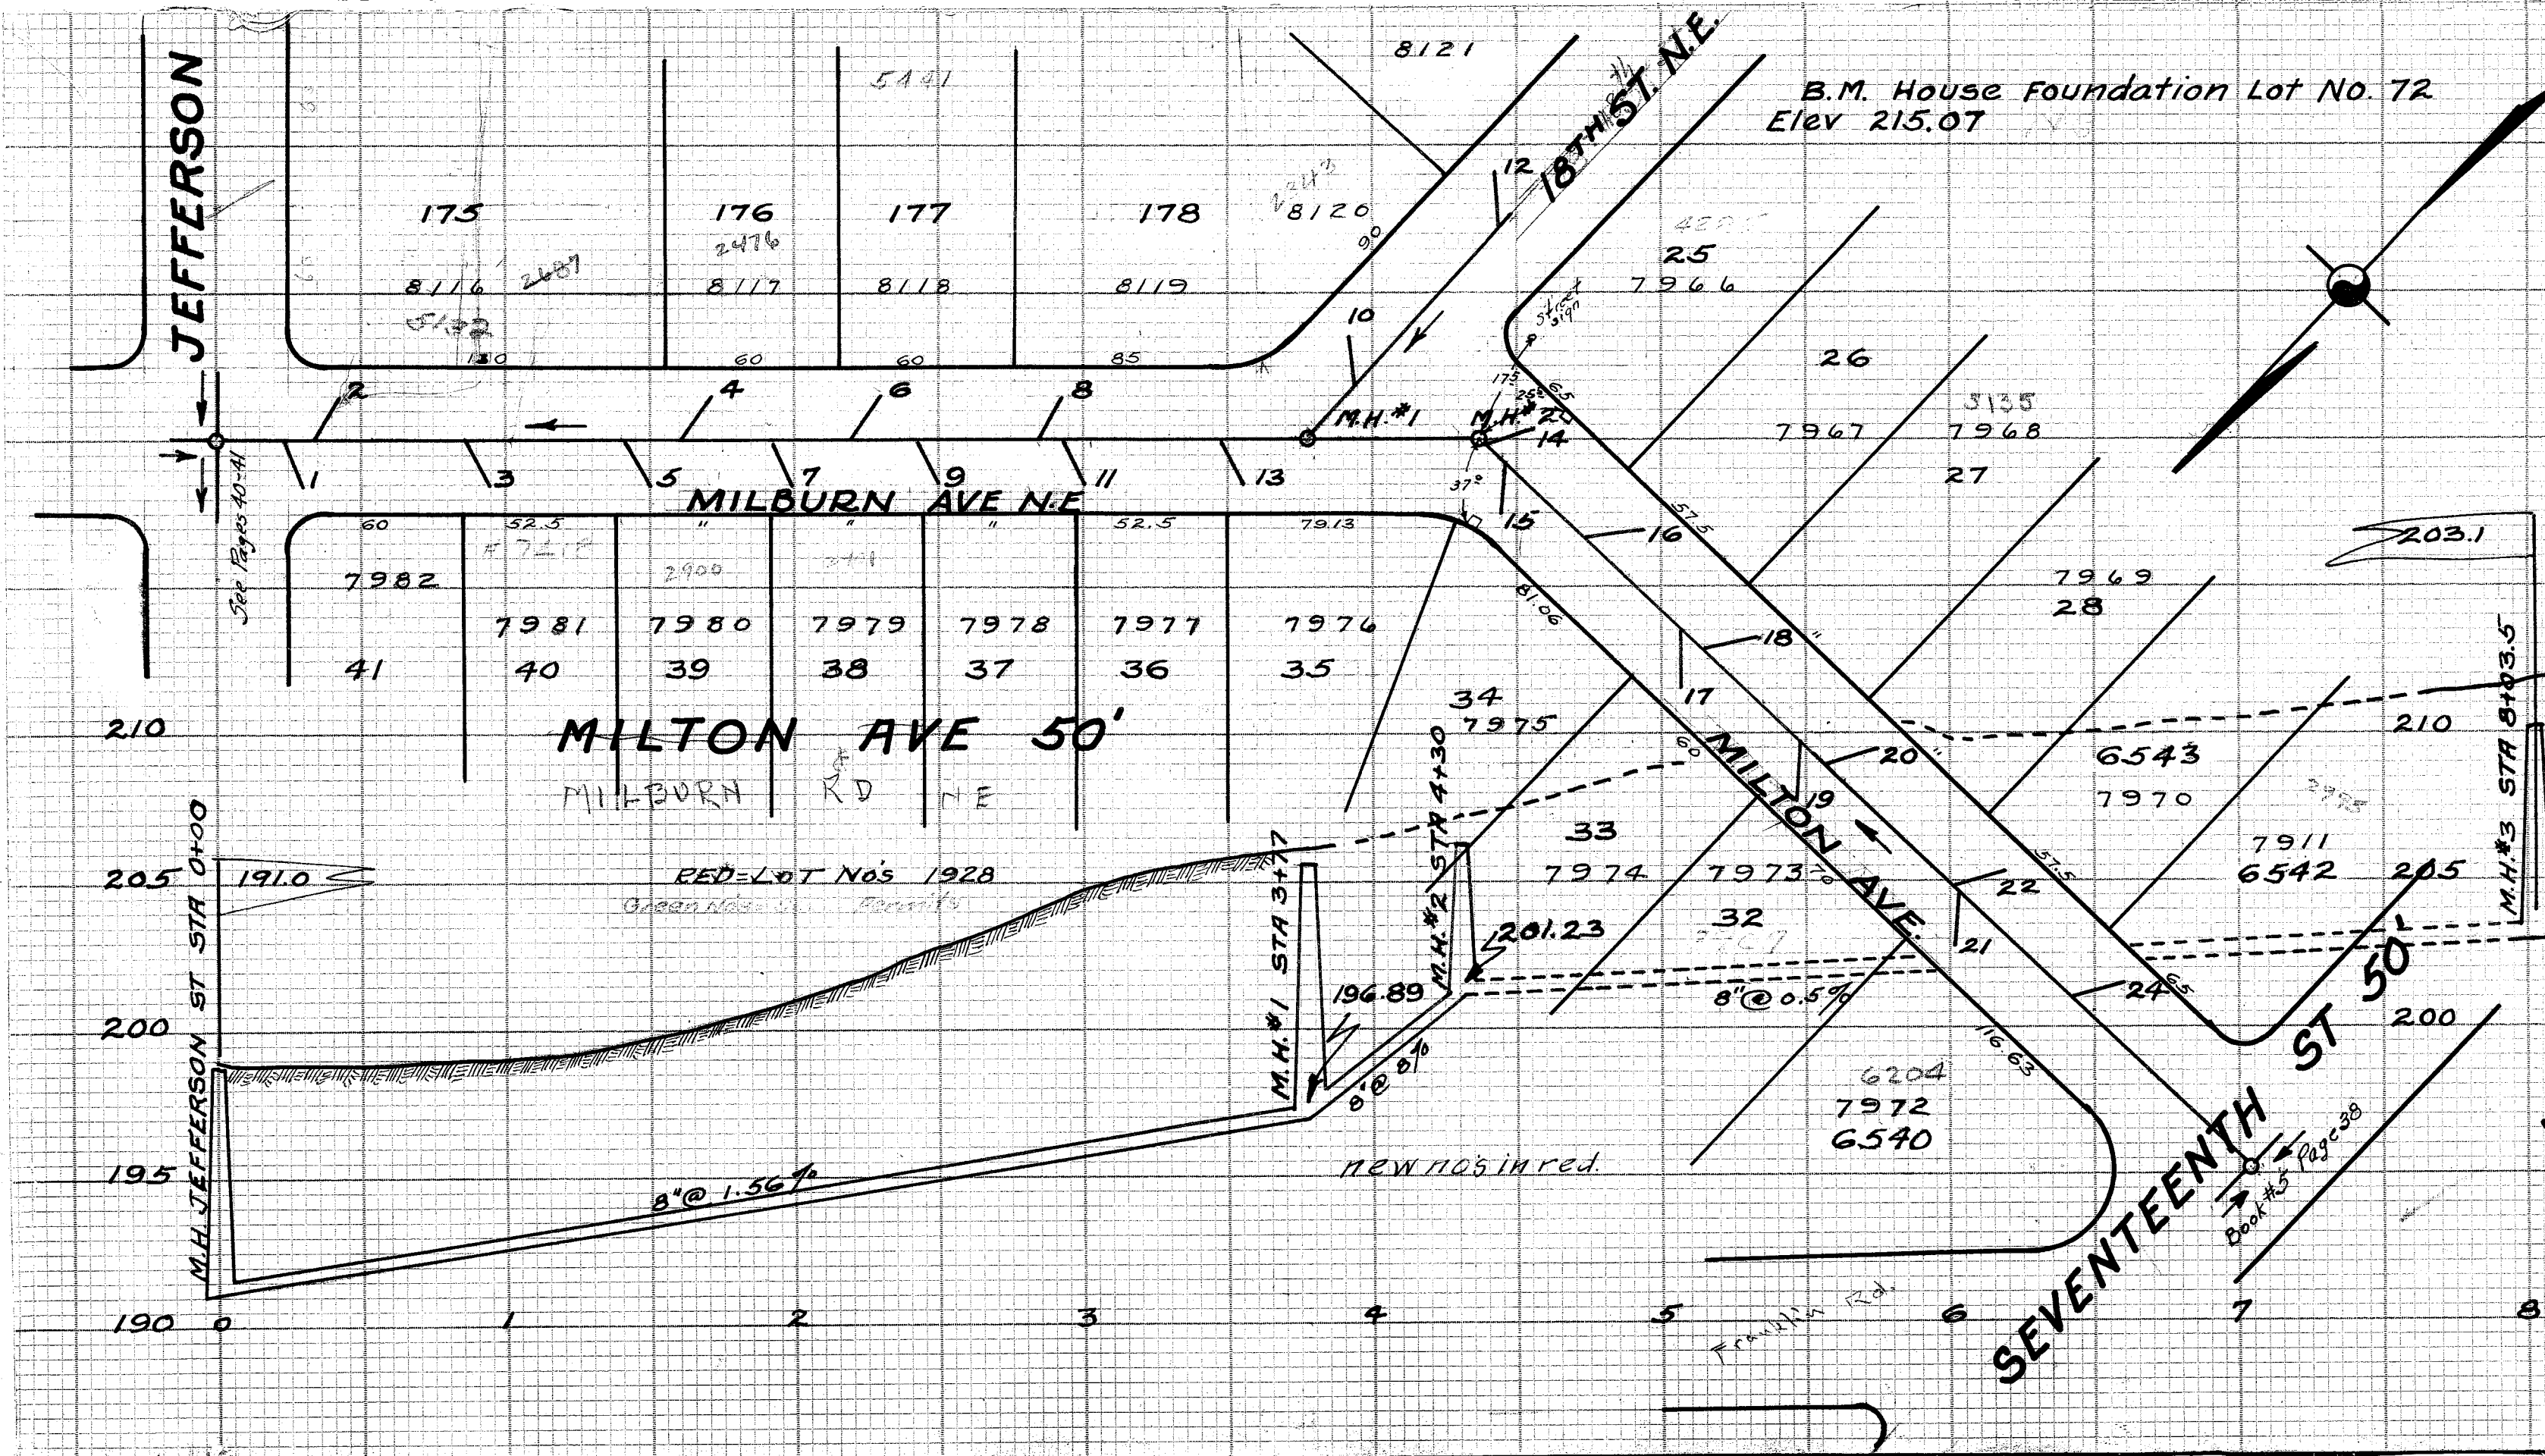

LATERAL RECORD 42

LAT NO	LOT NO	SIDE	DP	STATION	X	REMARKS
M.H.			8.3	0+00		JEFFERSON
1	41	N	6.5	0+29	16	Lot No 7982
2	175	S	7	0+43	16	8116
3	40	N	7	0+95	16	7981
5	39	N	7	1+50	16	7980
4	176	S	6	1+71	16	8117
7	38	N	7	1+98	16	INSPECTORS REC.
6	177	S	7	2+30	16	8118
9	37	N	7	2+50	16	7978
8	178	S	6.5	2+92	16	8119
11	36	N	7	3+01	15	7977
13	35	N	7	3+55	15	7976
M.H.#1			9.4	3+77		
GOING SOUTH FROM M.H.#1						
M.H.#1			9.4	0+00		
10	179	E	7	0+35	15	8120
12		E	7	1+10	14	MAIN ENDS 1+35
GOING WEST ON MILTON FROM M.H.#1						
M.H.#2			5.7	4+30		
14	25	S	7	4+43	16	INSPECTORS REC.
15	34	N	7	4+53	16	7975
16	26	S	7	4+92	16	7967
17	33	N	7	5+40	15	7974
18	27	S	7	5+47	15	7968
19	32	N	7	5+95	16	7973
20	28	S	7	6+02	16	7969
22	29	S	7	6+63	16	7972 7970
21	31	N	7	6+68	16	INSPECTORS REC.
24	30	S	7	7+18	16	7911
M.H.#3				8+03.5		E SEVENTEENTH

MILTON AVENUE & MILBURN RD
JEFFERSON TO SEVENTEENTH ST
BUILT 1926 BY P.E. BICKEL FOR C.J. HOSTETTER CORPORATION UNDER PLANS MADE BY & SUPERVISION OF ENGINEERING DEPARTMENT. C.E. RICE CITY ENGINEER. E.B. COFFIN CONSTRUCTION ENGINEER. JOHN EHMER INSPECTOR. PRELIMINARY SURVEY FIELD NOTES BOOK 31 PAGE 49. CONSTRUCTION NOTES FIELD BOOK 33 PAGES 58-59-60 & 72. FINAL MEASUREMENTS FIELD BOOK 52 PAGES 32 & 33. INSPECTORS RECORD NO 64. PLOTTED 9-2-26 BY C.E. RICE. SCALES V1"=3' H1"=50'