



YOUNG ST 50'

Book #5 Page 44

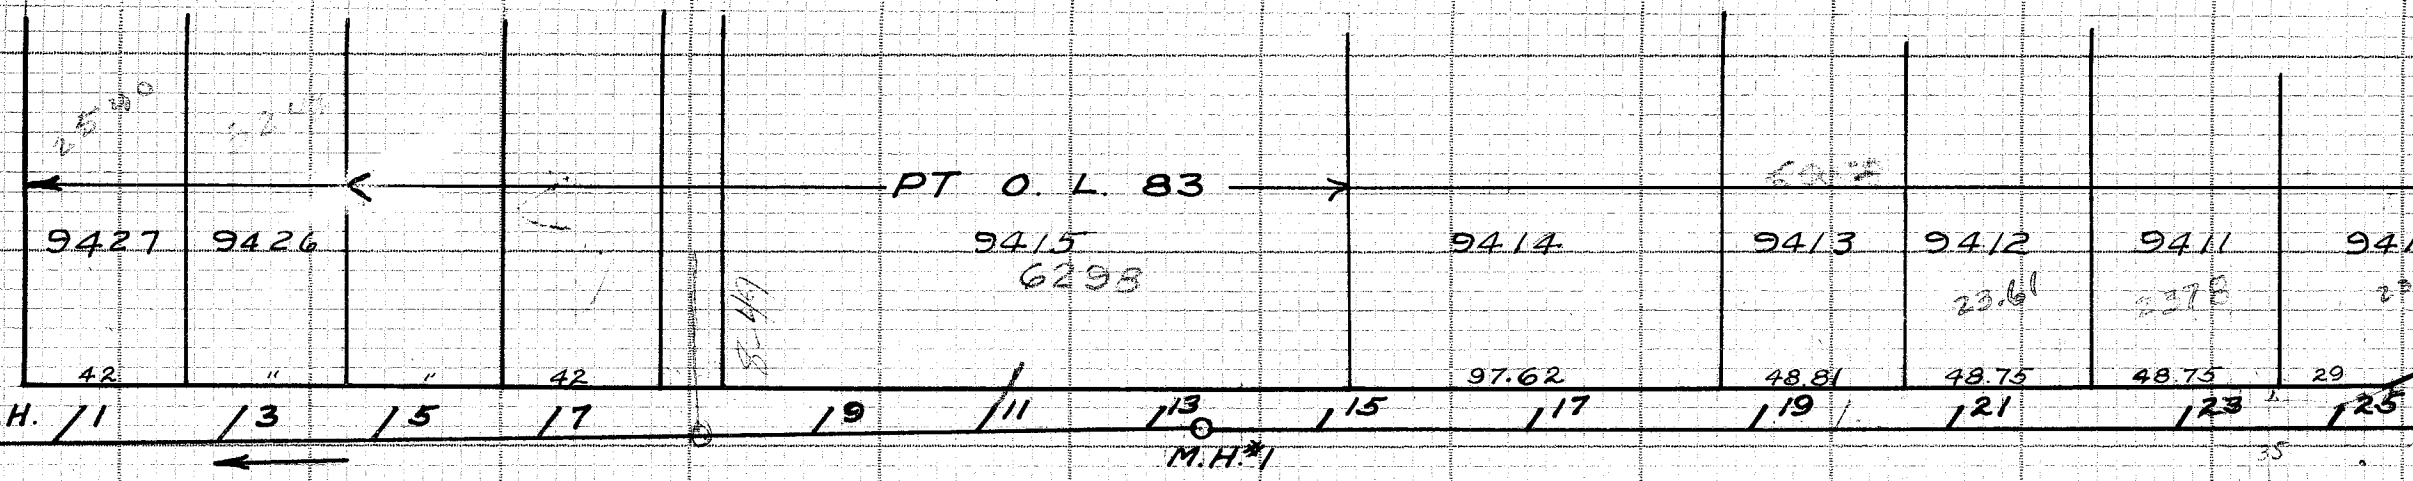

HIGHLAND AVE 30'

B.M. S.E. Corner Bottom of Concrete
Step House No 602 Elev 149.82

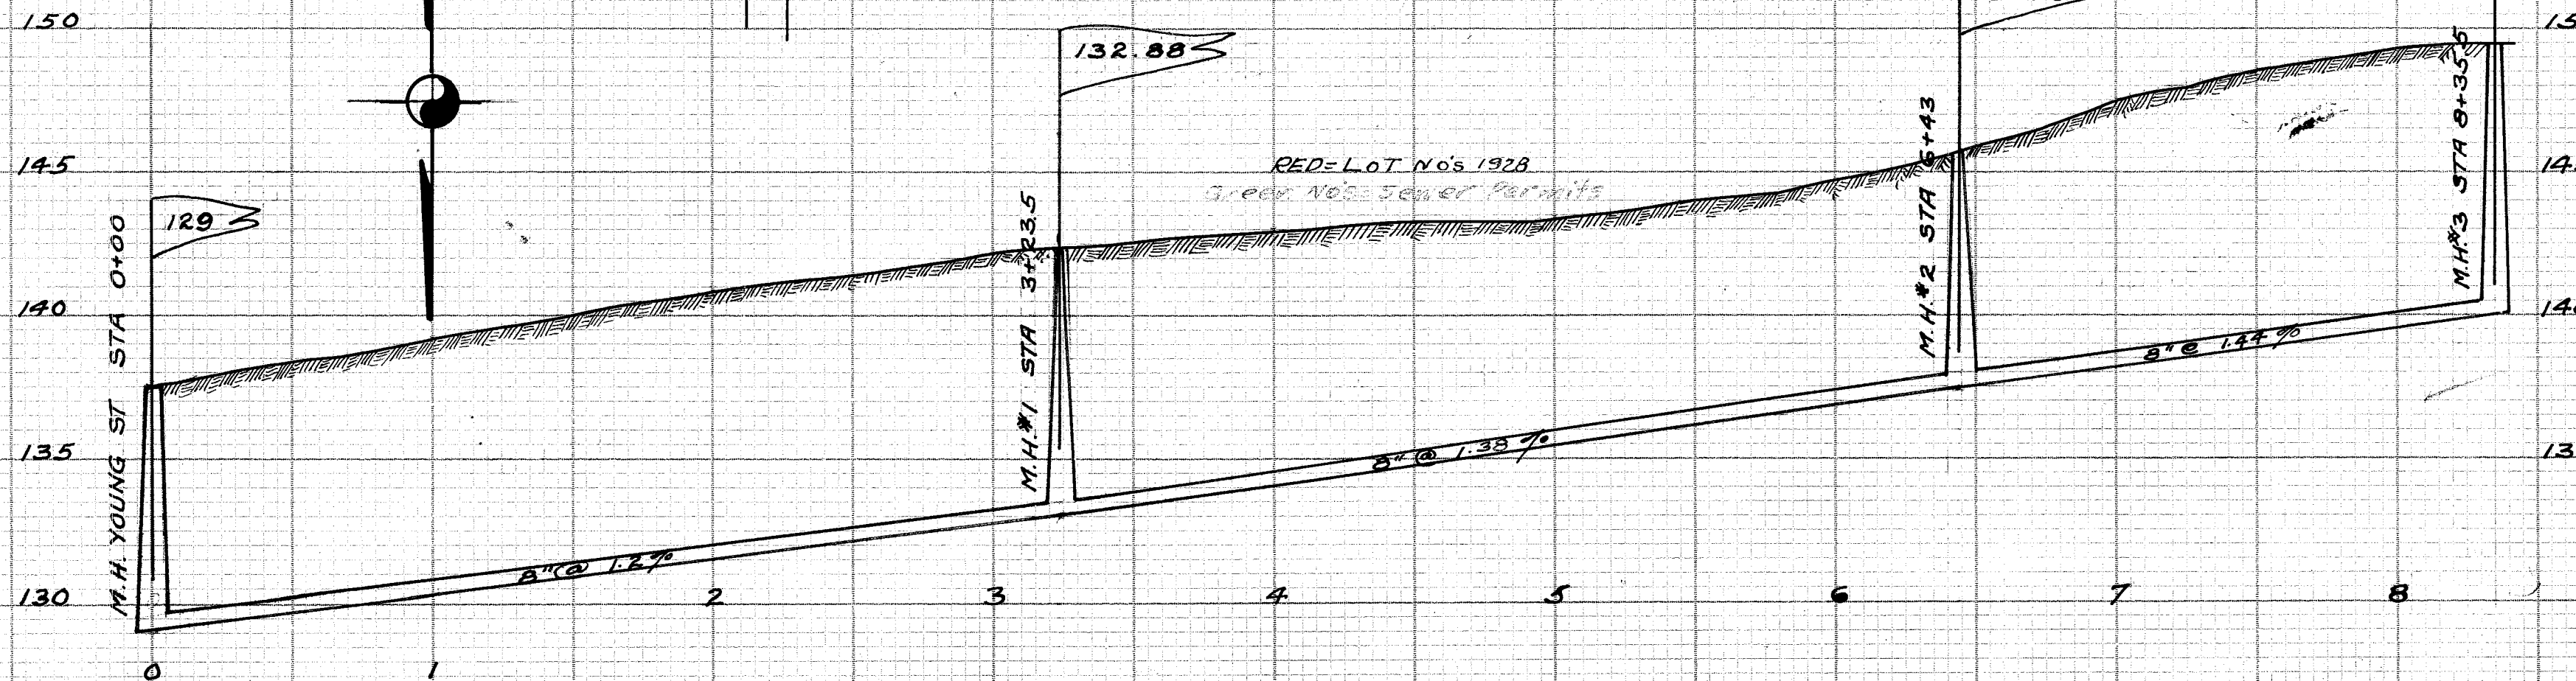

LATERAL RECORD

LAT NO	LOT NO	SIDE	DPH	STATION	REMARKS
M.H.			10.8	0+00	YOUNG ST
1	PT 83	S	6	0+31	INSP-REC.
3	PT 83	S	6	1+73	INSP-REC.
5	PT 83	S	6	1+13	
7	PT 83	S	5	1+56	
9	PT 83	S	5	2+27	
11	PT 83	S	5	2+69	
13	PT 83	S	6	3+13	
M.H.*1			9.7	3+23.5	
15	PT 83	S	6	3+56	
17	PT 83	S	6	4+11	
19	PT 83	S	6	4+70	
21	PT 83	S	6	5+21	
23	PT 83	S	6.5	5+80	
25	PT 83	S	6	6+20	
M.H.*2			9.2	6+43	
2	2560	N	6	7+02	
27	2556	S	5.5	7+21	
4	2559	N	6	7+52	
29	2555	S	5.5	7+60	
31	2554	S	5.5	7+90	
6	2557	N	5.5	8+13	
33	2553	S	3	8+24	
M.H.*3			8.0	8+35.5	

NEW NOS IN RED

HIGHLAND AVENUE
YOUNG ST 835 FT. WEST

BUILT 1926 BY JULIUS WITTMAN, C.E.
RICE CITY ENGINEER. E.B. COFFIN CON-
STRUCTION ENGINEER. F.B. JONES INS-
PECTOR. PRELIMINARY SURVEY FIELD
BOOK 50 PAGE 38. CONSTRUCTION NOTES
FIELD BOOK 58 PAGES 3&4. FINAL MEAS-
UREMENTS FIELD BOOK 52 PAGE 38.
INSPECTOR'S RECORD NO 47. PLOTTED
SEPT 21 1926 BY C.E. RICE. SCALES V1"=

SEE NOTE REGARDING ASSMT

ALL LATERALS 6" AND EXTEND TO CURB