

SEVENTEENTH


6525 8026 1000	84 8025 52	83 8024 "	5235 82 8023 "	81 8022 "	80 8021 "	6152 79 8020 "	6104 78 8019 "	5922 77 8018 "	5923 76 8017 "	75 8016 "	181 8015 52	11193 6190	11194 6189 O.L. 342	11195 6313	11196 6343
----------------------	------------------	-----------------	-------------------------	-----------------	-----------------	-------------------------	-------------------------	-------------------------	-------------------------	-----------------	-------------------	---------------	---------------------------	---------------	---------------

70 8083 6526	50 8082 141 7115	50 8081 140 5074	" 8080 139 5110	" 8079 138 5407	" 8078 137	" 8077 136 5904	" 8076 135 5905	" 8075 134	" 8074 133 5906	" 8073 132 6079	50 8072 131 4836	70 8071 130 4835	137.94 8070 129 4894	25 8038 97	85 8039 98
--------------------	---------------------------	---------------------------	--------------------------	--------------------------	------------------	--------------------------	--------------------------	------------------	--------------------------	--------------------------	---------------------------	---------------------------	-------------------------------	------------------	------------------

STONER ROAD 50'

B.M. Stone S.W. Corner Marwin Farm Elev 189.05

N.G.

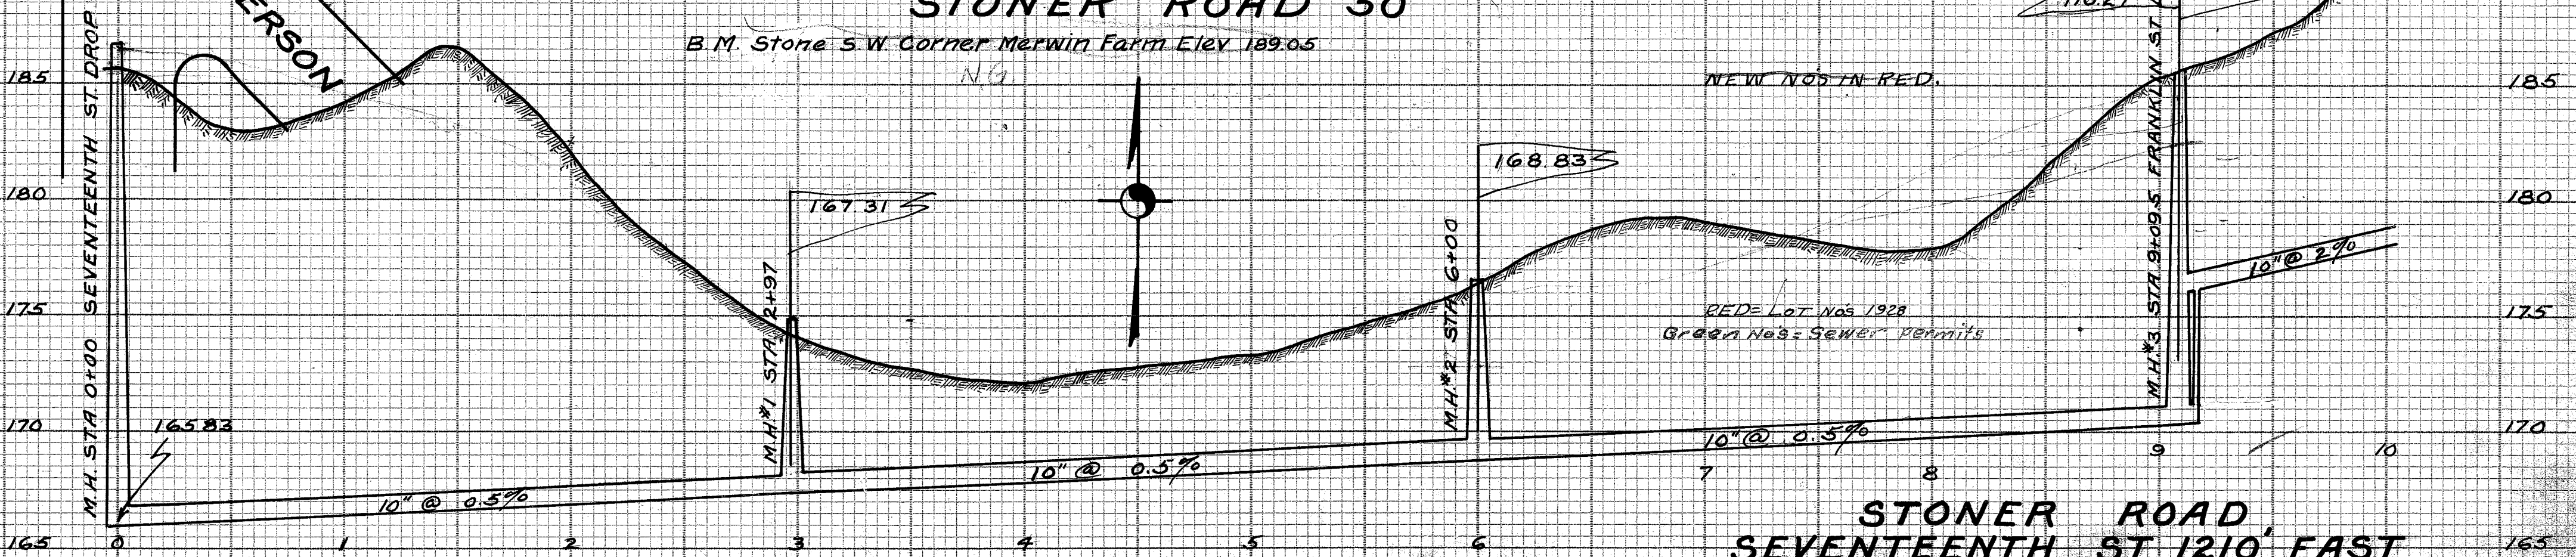

STONER ROAD SEVENTEENTH ST 1210' EAST

BUILT 1926 BY P.E. BICKEL FOR C.J. HOSTETTER CORP
UNDER PLANS MADE BY & SUPERVISION OF ENGINEERING
DEPARTMENT C.E. RICE CITY ENGINEER. E.B. COFFIN CON-