


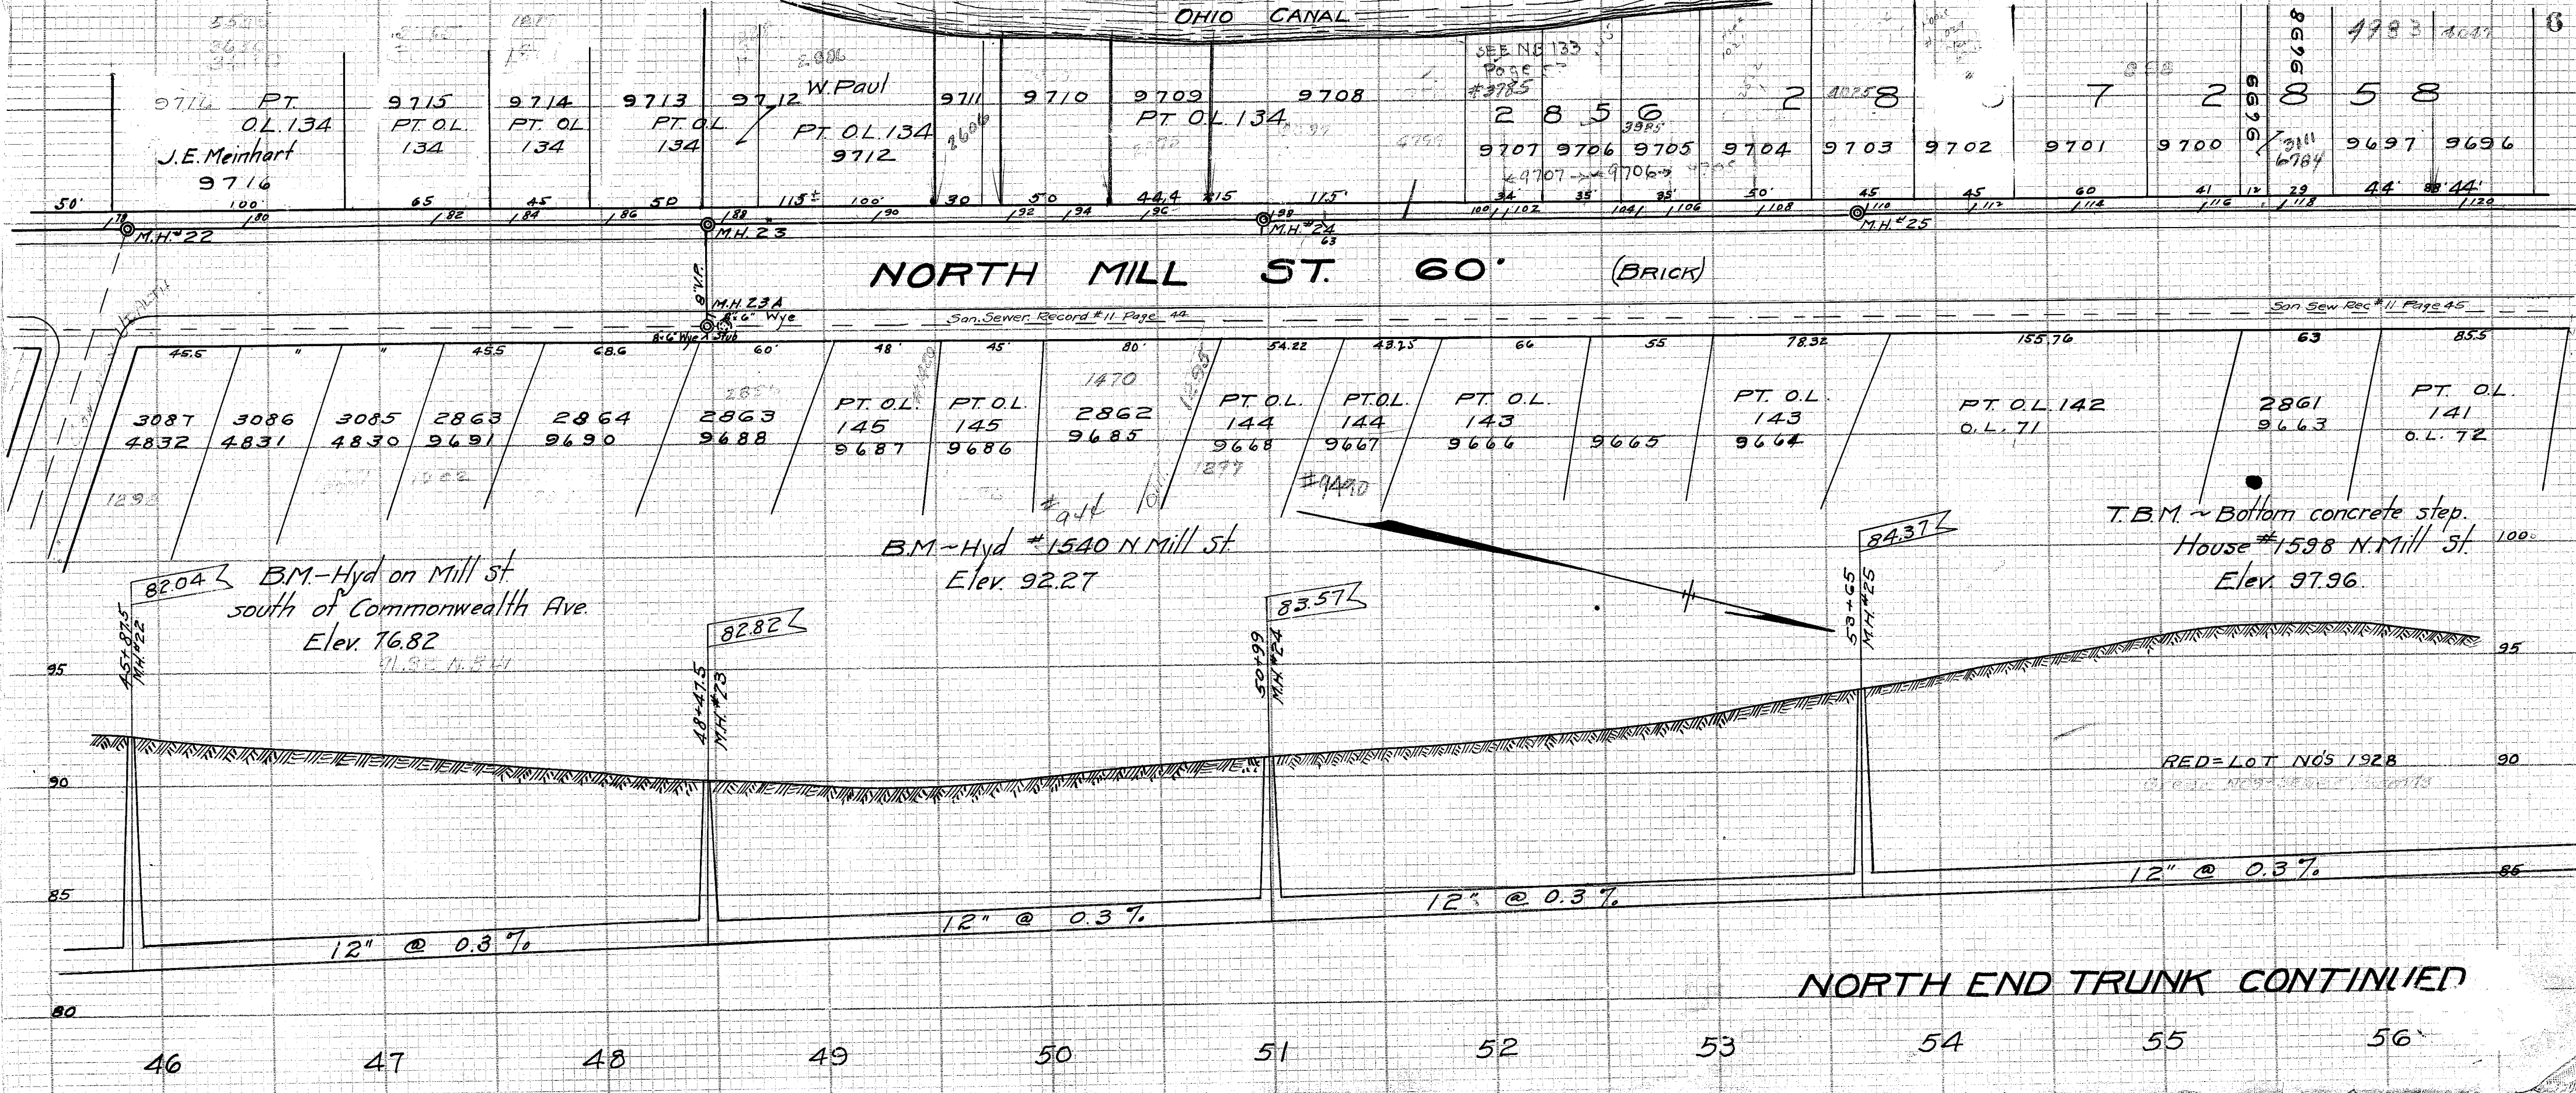

NORTH MILL ST. 60' (BRICK)

San. Sewer Record #11 Page 44

San. Sewer Rec #11 Page 45

B.M. - Hyd #1540 N Mill St
Elev. 92.27

B.M. - Hyd on Mill St
south of Commonwealth Ave.
Elev. 76.82

T.B.M. ~ Bottom concrete step.
House #1598 N. Mill St.
Elev. 97.96.

RED = LOT NOS 1928

NORTH END TRUNK CONTINUED