


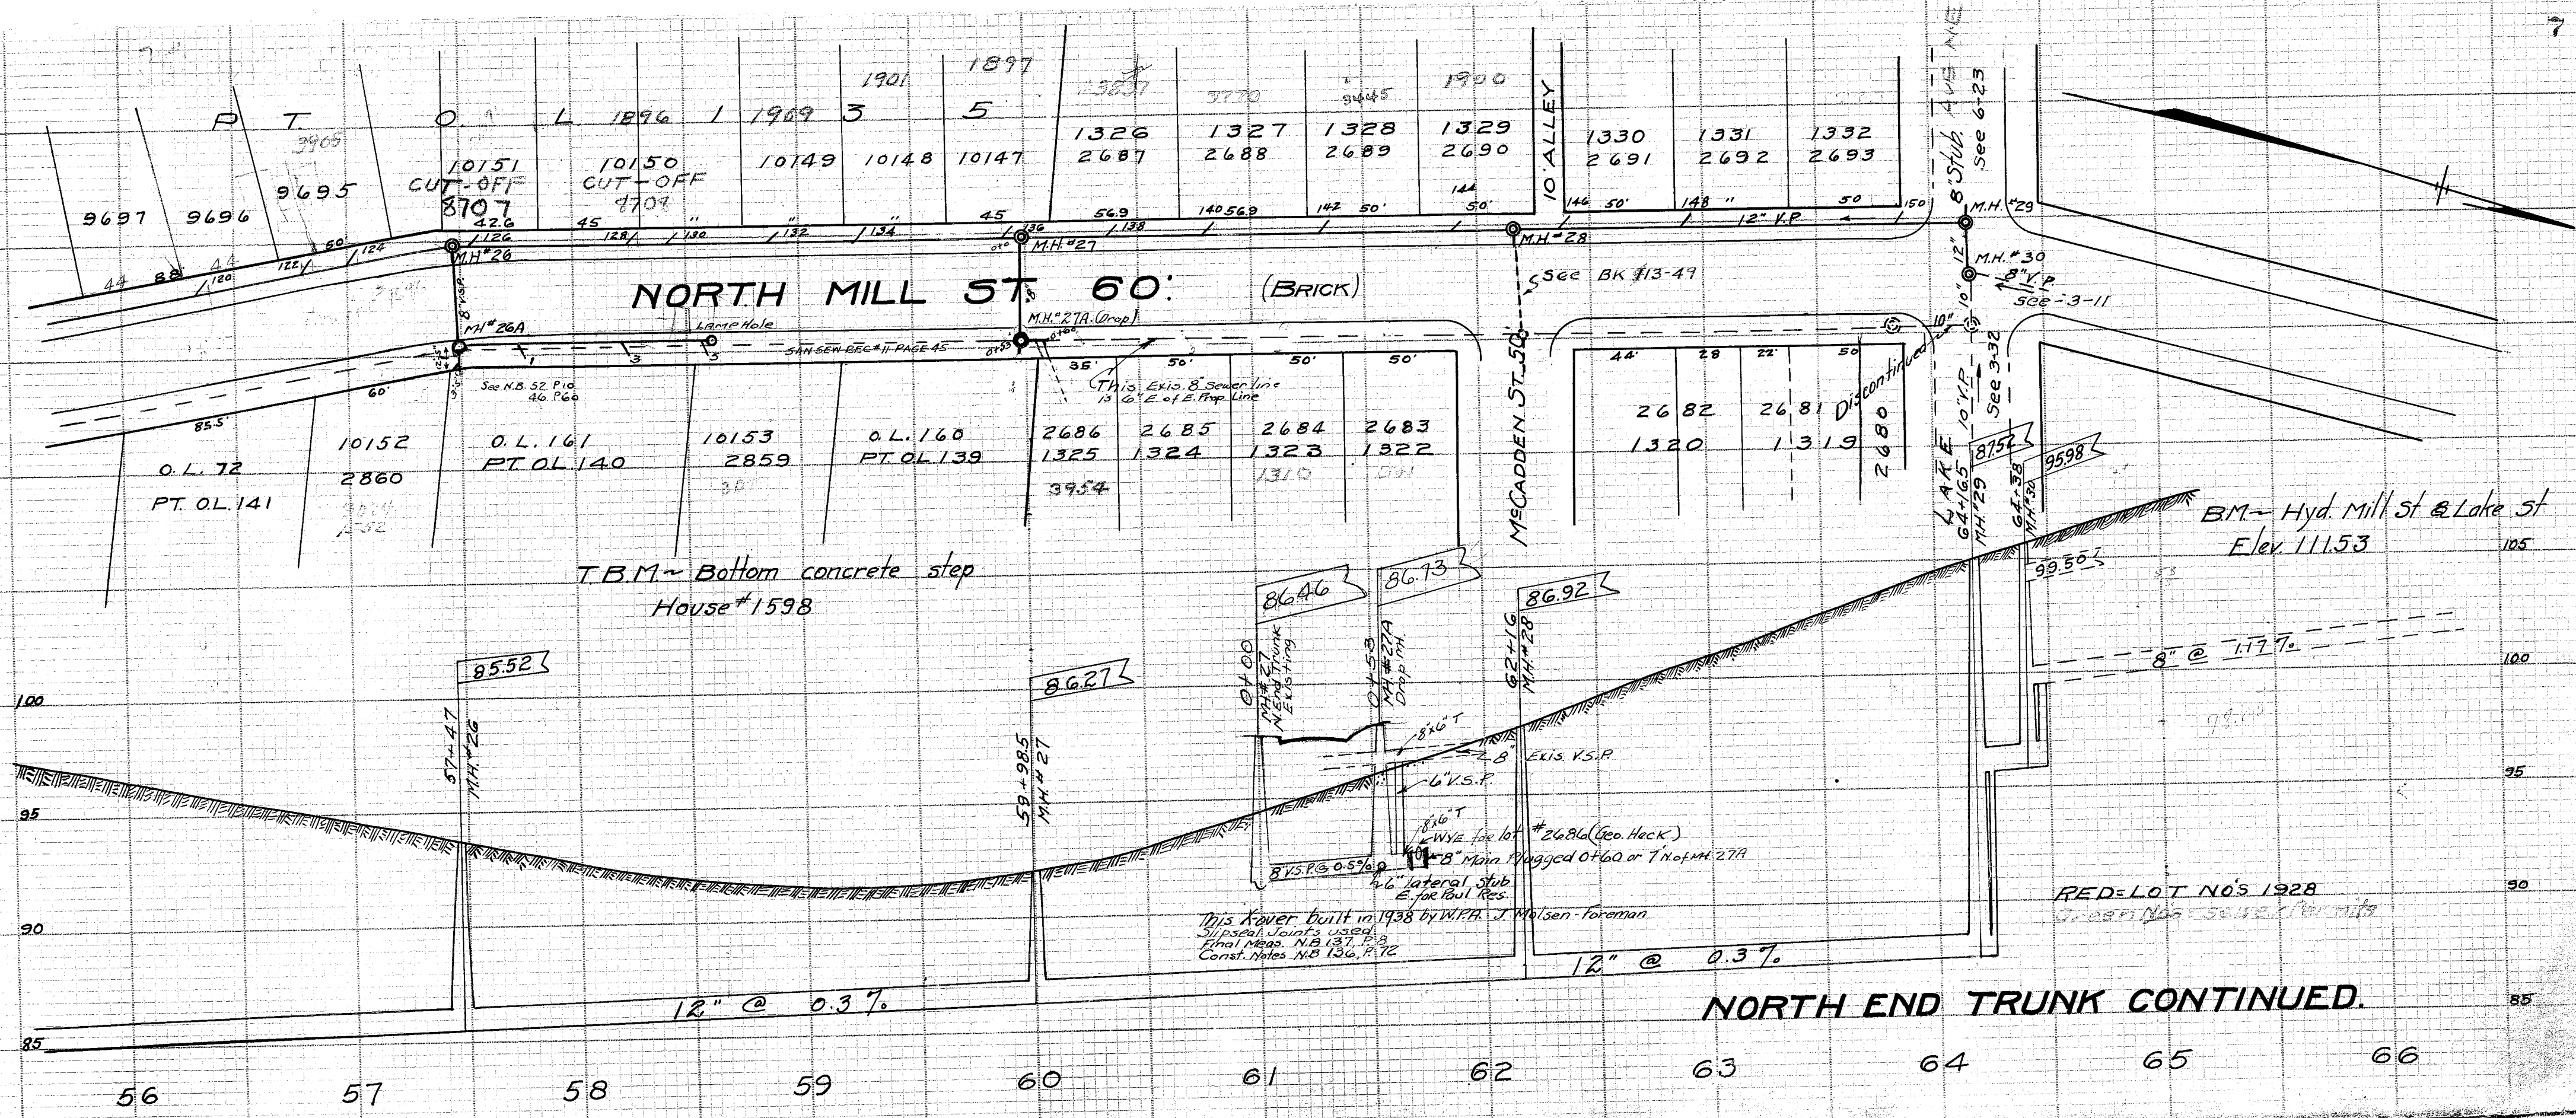

NORTH END TRUNK CONTINUED.