


LATERAL RECORD.

Lot No	LAT NO.	LOT NO.	SIDE	STATION	DEPTH	REMARKS
10151	126	OL 135	W	57+58	5.5	South edge of walk #1623 2'lg
10150	128	" "	W	58+30	6	Connected #1627 (Wye)
10150	130	" "	W	58+47		12' North of Hse #1627
10149	132	" "	W	58+93	5.5	Connected
10148	134	" "	W	59+30	5.5	"
10147	136	" "	W	59+95	5.5	"
	M.H.#27			59+98.5	5.9	8" Stub east
2687	138	1326	W	60+41	5	5' South of house #1647
2688	140	1327	W	60+84	6	6' south of house line #1649
2689	142	1328	W	61+35	5.5	" " " "
2690	144	1329	W	61+94	7.0	Connected House #1657 4'lg
	M.H.#28			62+16	11.7	8" Stub east
2691	146	1330	W	62+41	7	9' North of curb 6' Long
2692	148	1331	W	62+95	6.5	No mark. 10' Long
2693	150	1332	W	63+89	7	7' N. of house. Stack 7' S. of curb.
	M.H.#29			64+16.5	17.5	Drop. 8" West. 12" East.
	M.H.#30			64+38	10.2	Drop. 8" North 10" East.
	M.H.#27A			0+45	7.3	Drop. M.H.#27=0+00 N.B. 52 P. 10.
2686	1	1325	E	0+69	6	Wye only x on curb North
2685	3	1324	E	1+18	5	" " " " " of
2684	5	1323	E	1+58	4.5	" " " " " of M.H.#27A.
	L.H.			1+61	3.5	

NORTH END TRUNK CONTINUED.

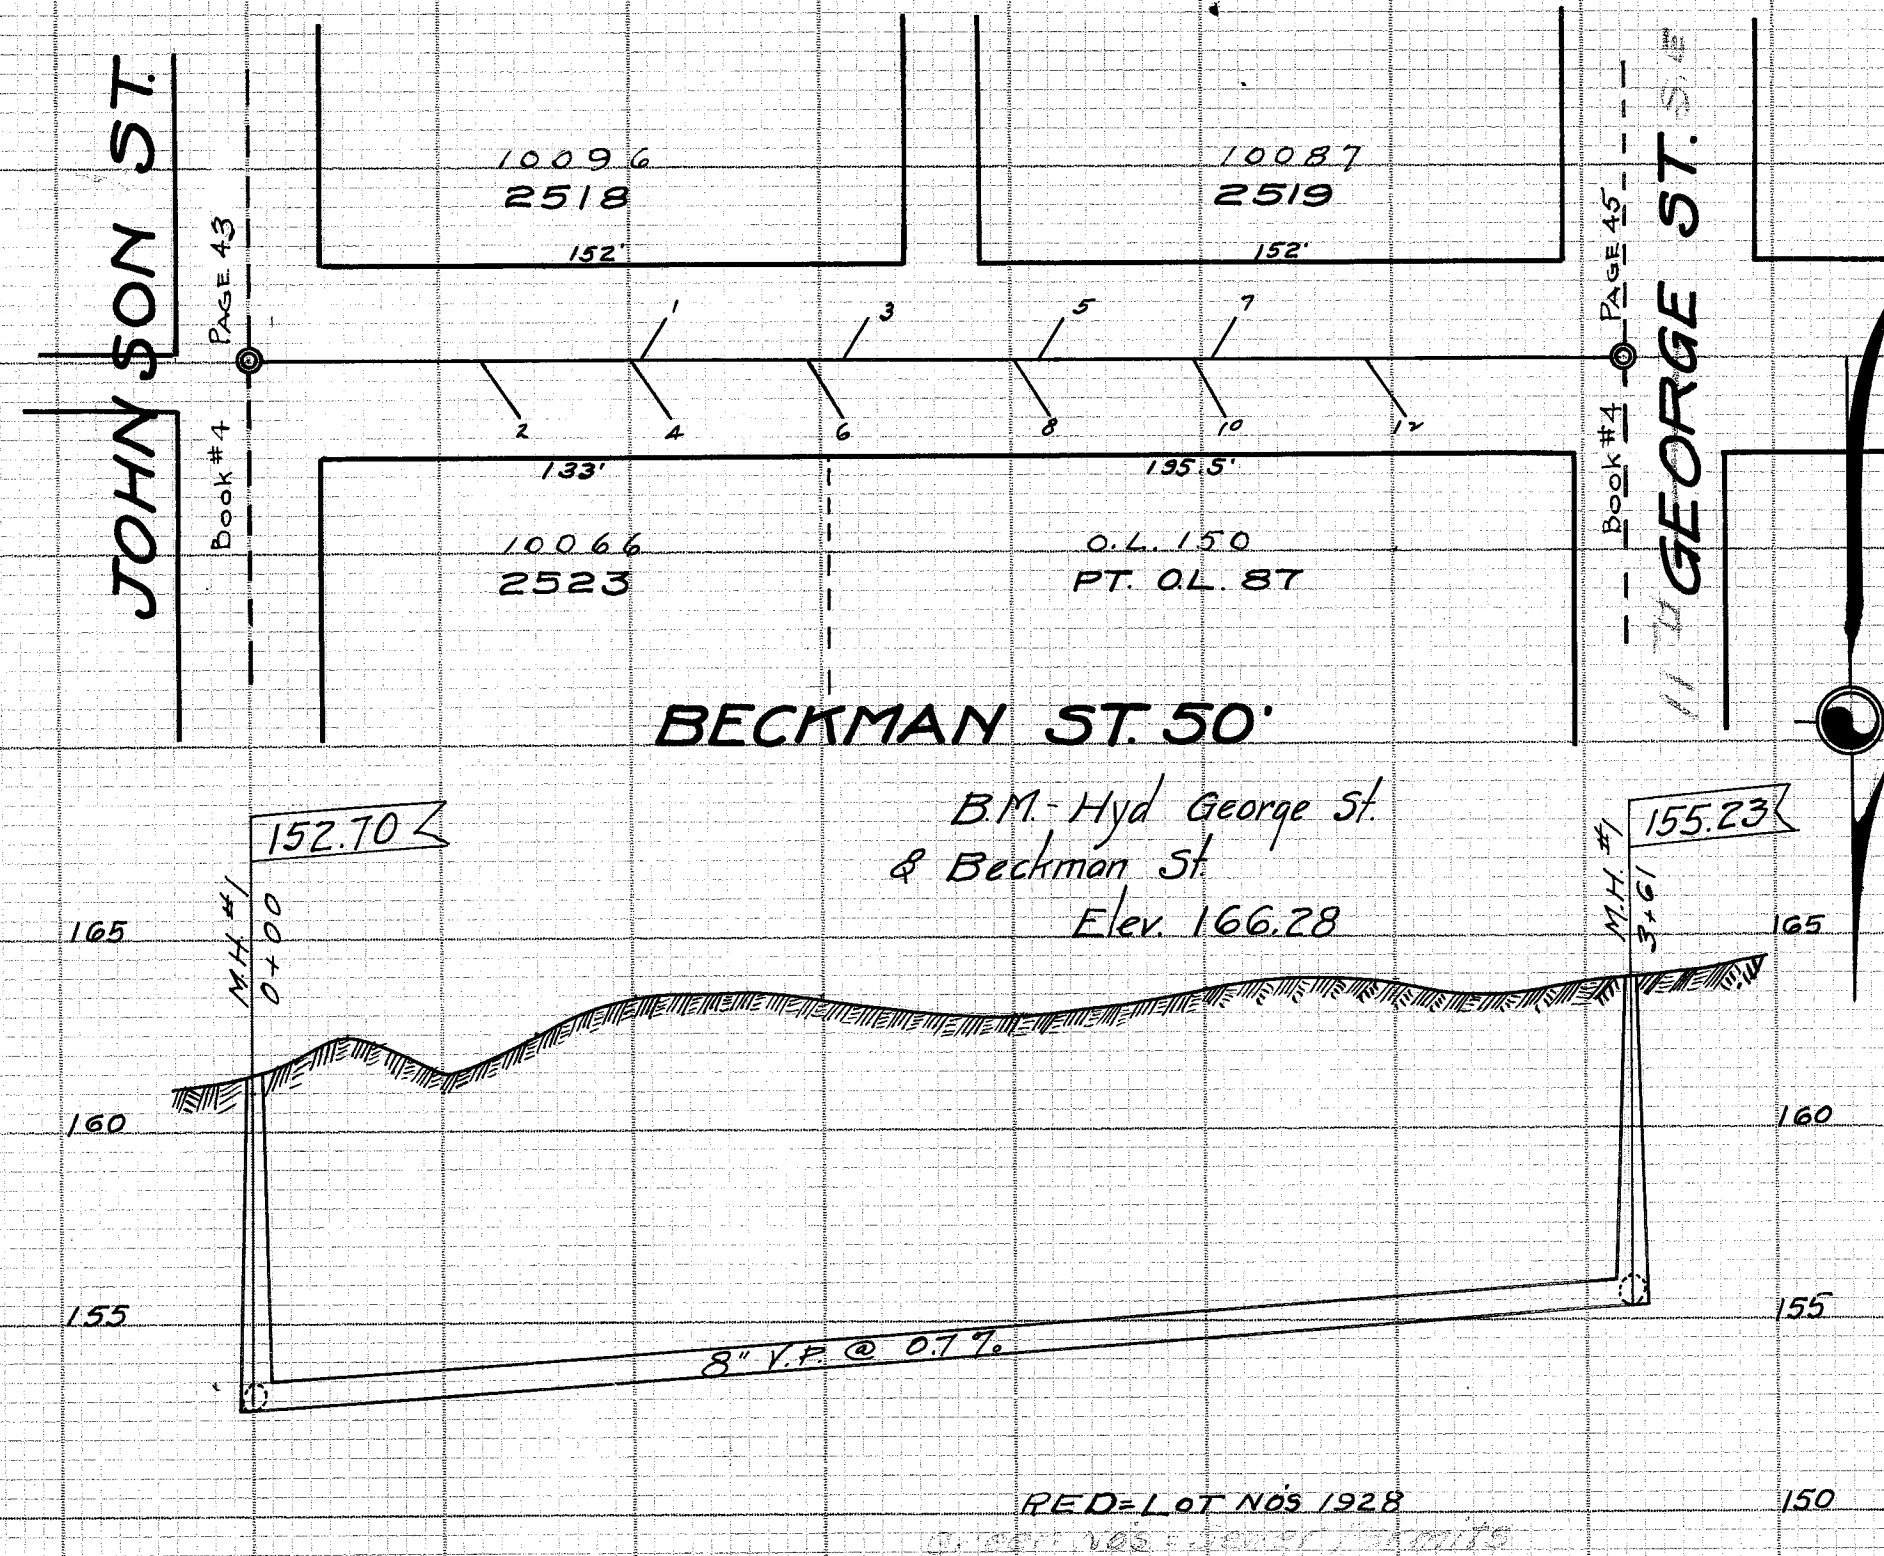

Constructed by Shullo Const. Co. 1925
Construction Engr. Sam Jones
Inspector Fred Dearman
Platted by E.B. Coffin.

LATERAL RECORD.

LAT NO.	LOT NO.	SIDE	STATION	DEPTH	REMARKS
M.H.#1			0+00	9.0	Johnson St.
1/0096	2518	S	1+09	7	
2/0066	2523	N	0+71	7	
3/0096	2518	S	1+63.5	7	
4/0066	2523	N	1+12	7	
5/0087	2519	S	2+13	7	
6/50	OL. 87	N	1+56.5	7	
7/0087	2519	S	2+57	7	
8/50	OL. 87	N	2+11	7	
10/50	OL. 87	N	2+56	7	
12/50	OL. 87	N	3+04	7	
M.H.#1			3+61	8.1	George St.

BECKMAN ST. 50'

GEORGE ST. TO JOHNSON ST.
Scale: 1"=50 Hor. 1"=5 Ver. Dec. 9, 1925
Field Notes N.B.
Const. " N.B. 46 P. 15.
Final Measurements N.B. 48 P. 34.
Inspectors Record No. 3 P. 12.