


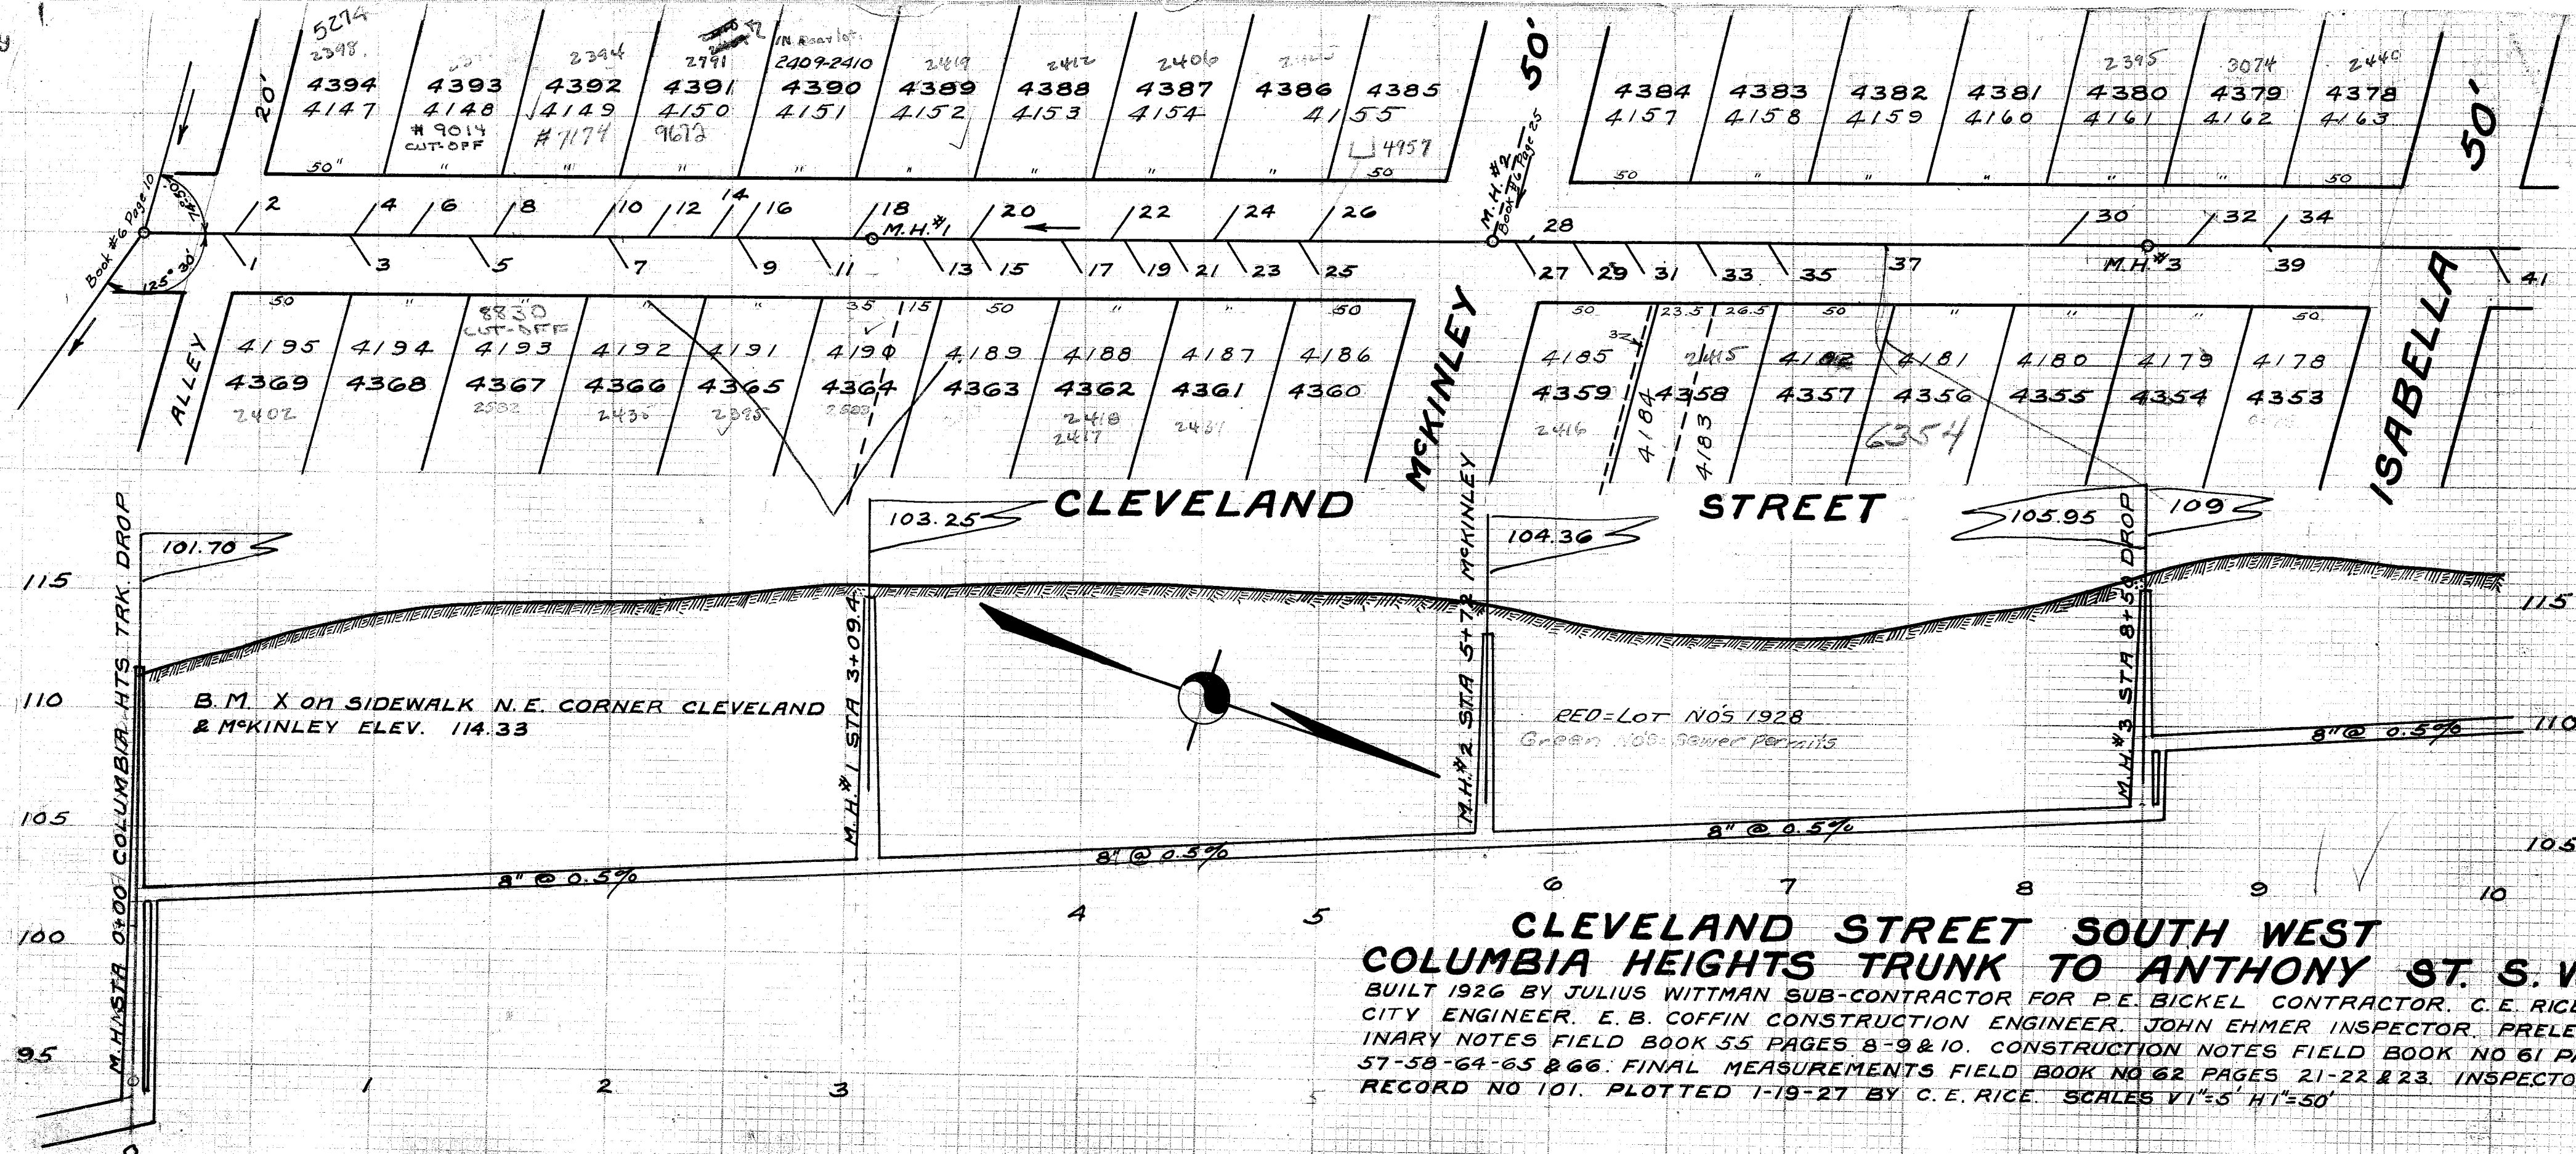

**CLEVELAND STREET SOUTH WEST
COLUMBIA HEIGHTS TRUNK TO ANTHONY ST. S. W.**

BUILT 1926 BY JULIUS WITTMAN SUB-CONTRACTOR FOR P.E. BICKEL CONTRACTOR. C.E. RICE CITY ENGINEER. E.B. COFFIN CONSTRUCTION ENGINEER. JOHN EHMER INSPECTOR. PRELIMINARY NOTES FIELD BOOK 55 PAGES 8-9 & 10. CONSTRUCTION NOTES FIELD BOOK NO 61 PAGES 57-58-64-65 & 66. FINAL MEASUREMENTS FIELD BOOK NO 62 PAGES 21-22 & 23. INSPECTORS RECORD NO 101. PLOTTED 1-19-27 BY C.E. RICE. SCALES V1"=5' H1"=50'