


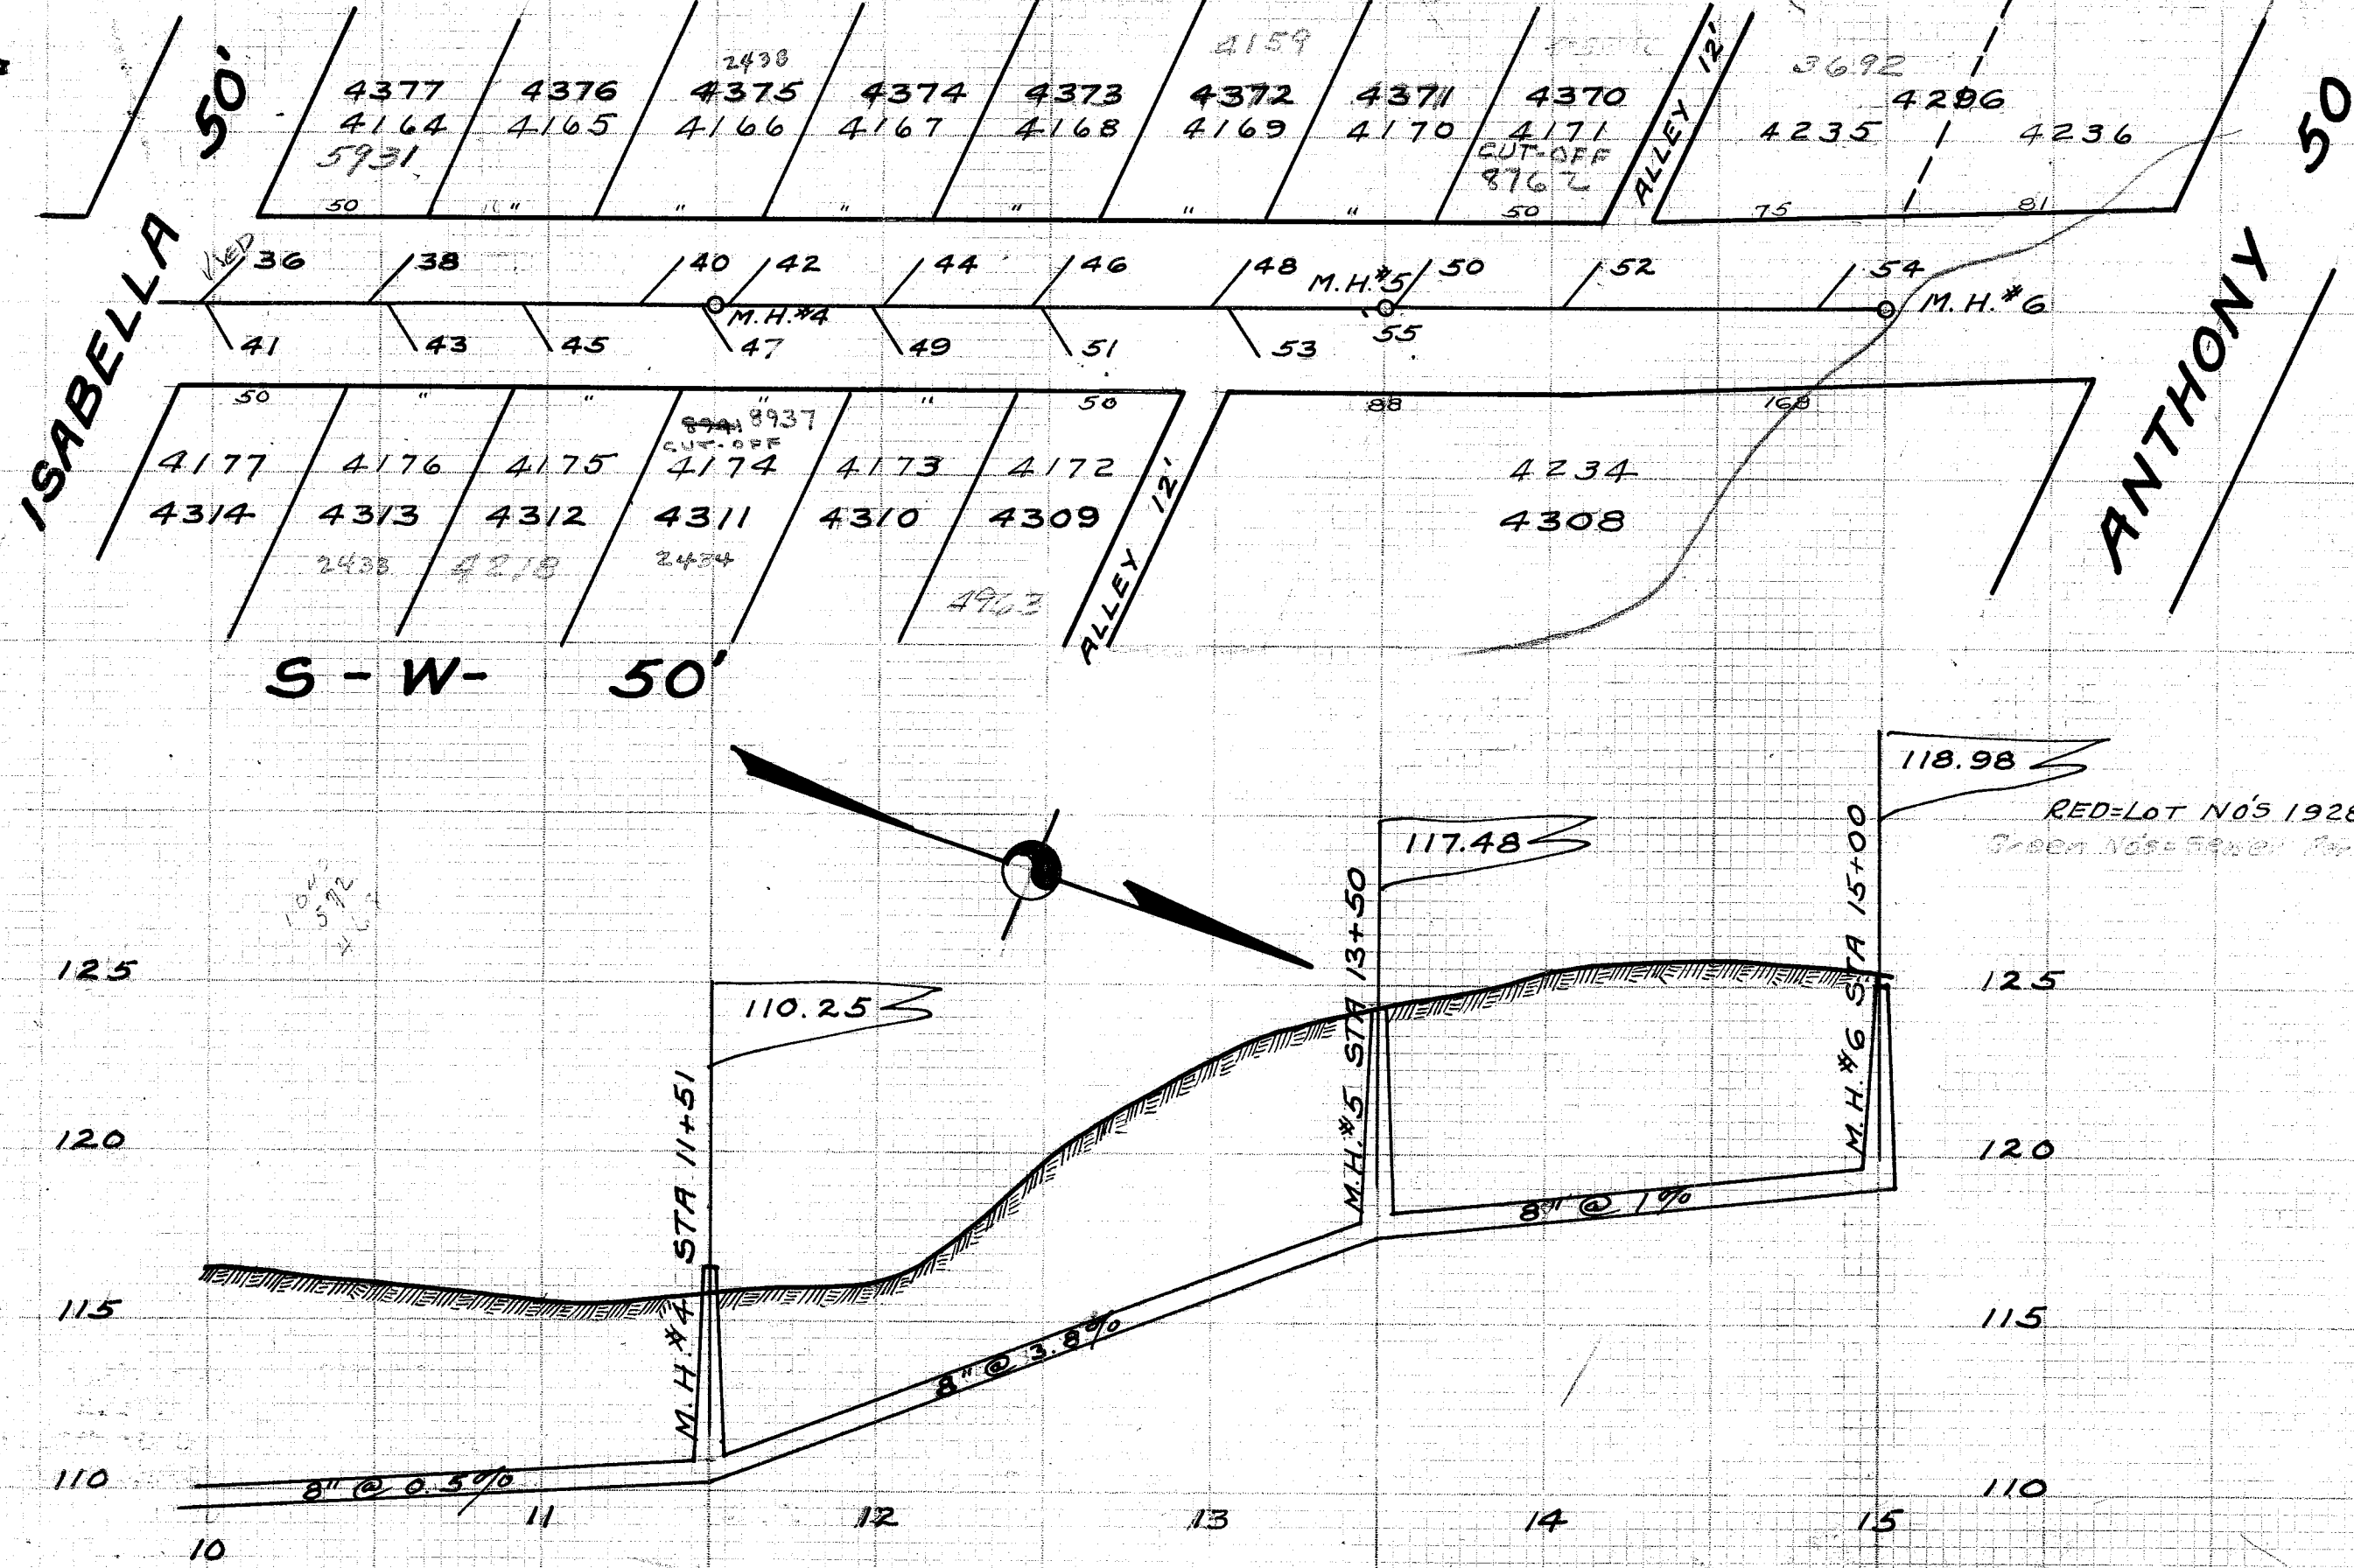

LATERAL RECORD

LAT	LOT NO	SIDE	DPH	X	STATION	REMARKS	LAT	LOT NO	SIDE	DPH	X	STATION	REMARKS
M.H. #1	4369	E	19.5	16	0+00	COL. HTS 4195	30	4380	W	7	16	8+25	
2	4394	W	8	15	0+49	4147	M.H. #3	4379	W	9.6	16	8+50	DROP
3	4368	E	7.5	16	0+96	4194	32	4353	E	7	16	8+77	
4	4393	W	8	15	0+98	4148	39	4378	W	7	16	9+08	
6	4393	W	7.5	16	1+22	4148	34	4314	E	7	16	9+05	
5	4367	E	8	16	1+46	4193	41	4377	W	6.5	16	10+05	
8	4392	W	7.5	16	1+56	4199	36	4376	W	6.5	16	10+07	
10	4391	W	7.5	16	2+00	4150	38	4313	W	3	16	10+57	
7	4366	E	7	16	2+05	4192	43	4312	E	6	16	10+60	
12	4391	W	7.5	16	2+22	4150	45	4375	E	6	16	11+01	
14	4390	W	7.5	16	2+49	4151	40	4375	W	1	16	11+40	
9	4365	E	7	16	2+59	4191	M.H. #4	4311	E	6.4	16	11+51	
16	4390	W	7.5	16	2+60	4151	47	4374	E	4	16	11+56	
11	4364	E	7	16	2+91	4190	42	4374	W	2	16	11+66	
M.H. #1	4364	W	11.7	16	3+09	4194	49	4310	E	3	16	12+04	
18	4389	W	9	16	3+11	4152	44	4373	W	3	16	12+12	
13	4363	E	8	16	3+39	4189	51	4309	E	6	16	12+55	
15	4363	E	7.5	16	3+58	4189	46	4372	W	6	16	12+56	
20	4388	W	7.5	16	3+61	INSPI	48	4371	W	6	16	13+08	
17	4362	E	7.5	16	3+97	INSPI	53	4308	E	6	16	13+12	
22	4387	W	7.5	16	4+20	INSPI	55	4308	E	6.9	16	13+45	B-WYE-INSPI-REC
19	4362	E	7.5	16	4+25	4188	M.H. #5	4370	W	7	16	13+50	
21	4361	E	7.5	16	4+42	4187	50	4296	W	7	16	13+63	
24	4386	W	7	16	4+63	4155	52	4296	W	7	16	14+12	
23	4361	E	7	16	4+67	4187	54	4296	W	7	16	14+89	
25	4360	E	7	16	4+99	4186	M.H. #6	4296	W	6.0	16	15+00	
26	4385	W	7	16	5+05	INSPI							
M.H. #2	4384	W	9.3	16	5+72	INSPI							
28	4384	W		16	5+88	MAINLEY AV							
27	4359	E	7	16	5+88	B-WYE-INS-REC							
29	4359	E	7	16	5+88	4185							
31	4358	E	7	16	6+15	4185							
33	4358	E	7	16	6+37	4184							
35	4357	E	7	16	6+67	4183							
37	4356	E	7	16	6+97	4182							
				16	7+40	B-WYE-INS-REC							