


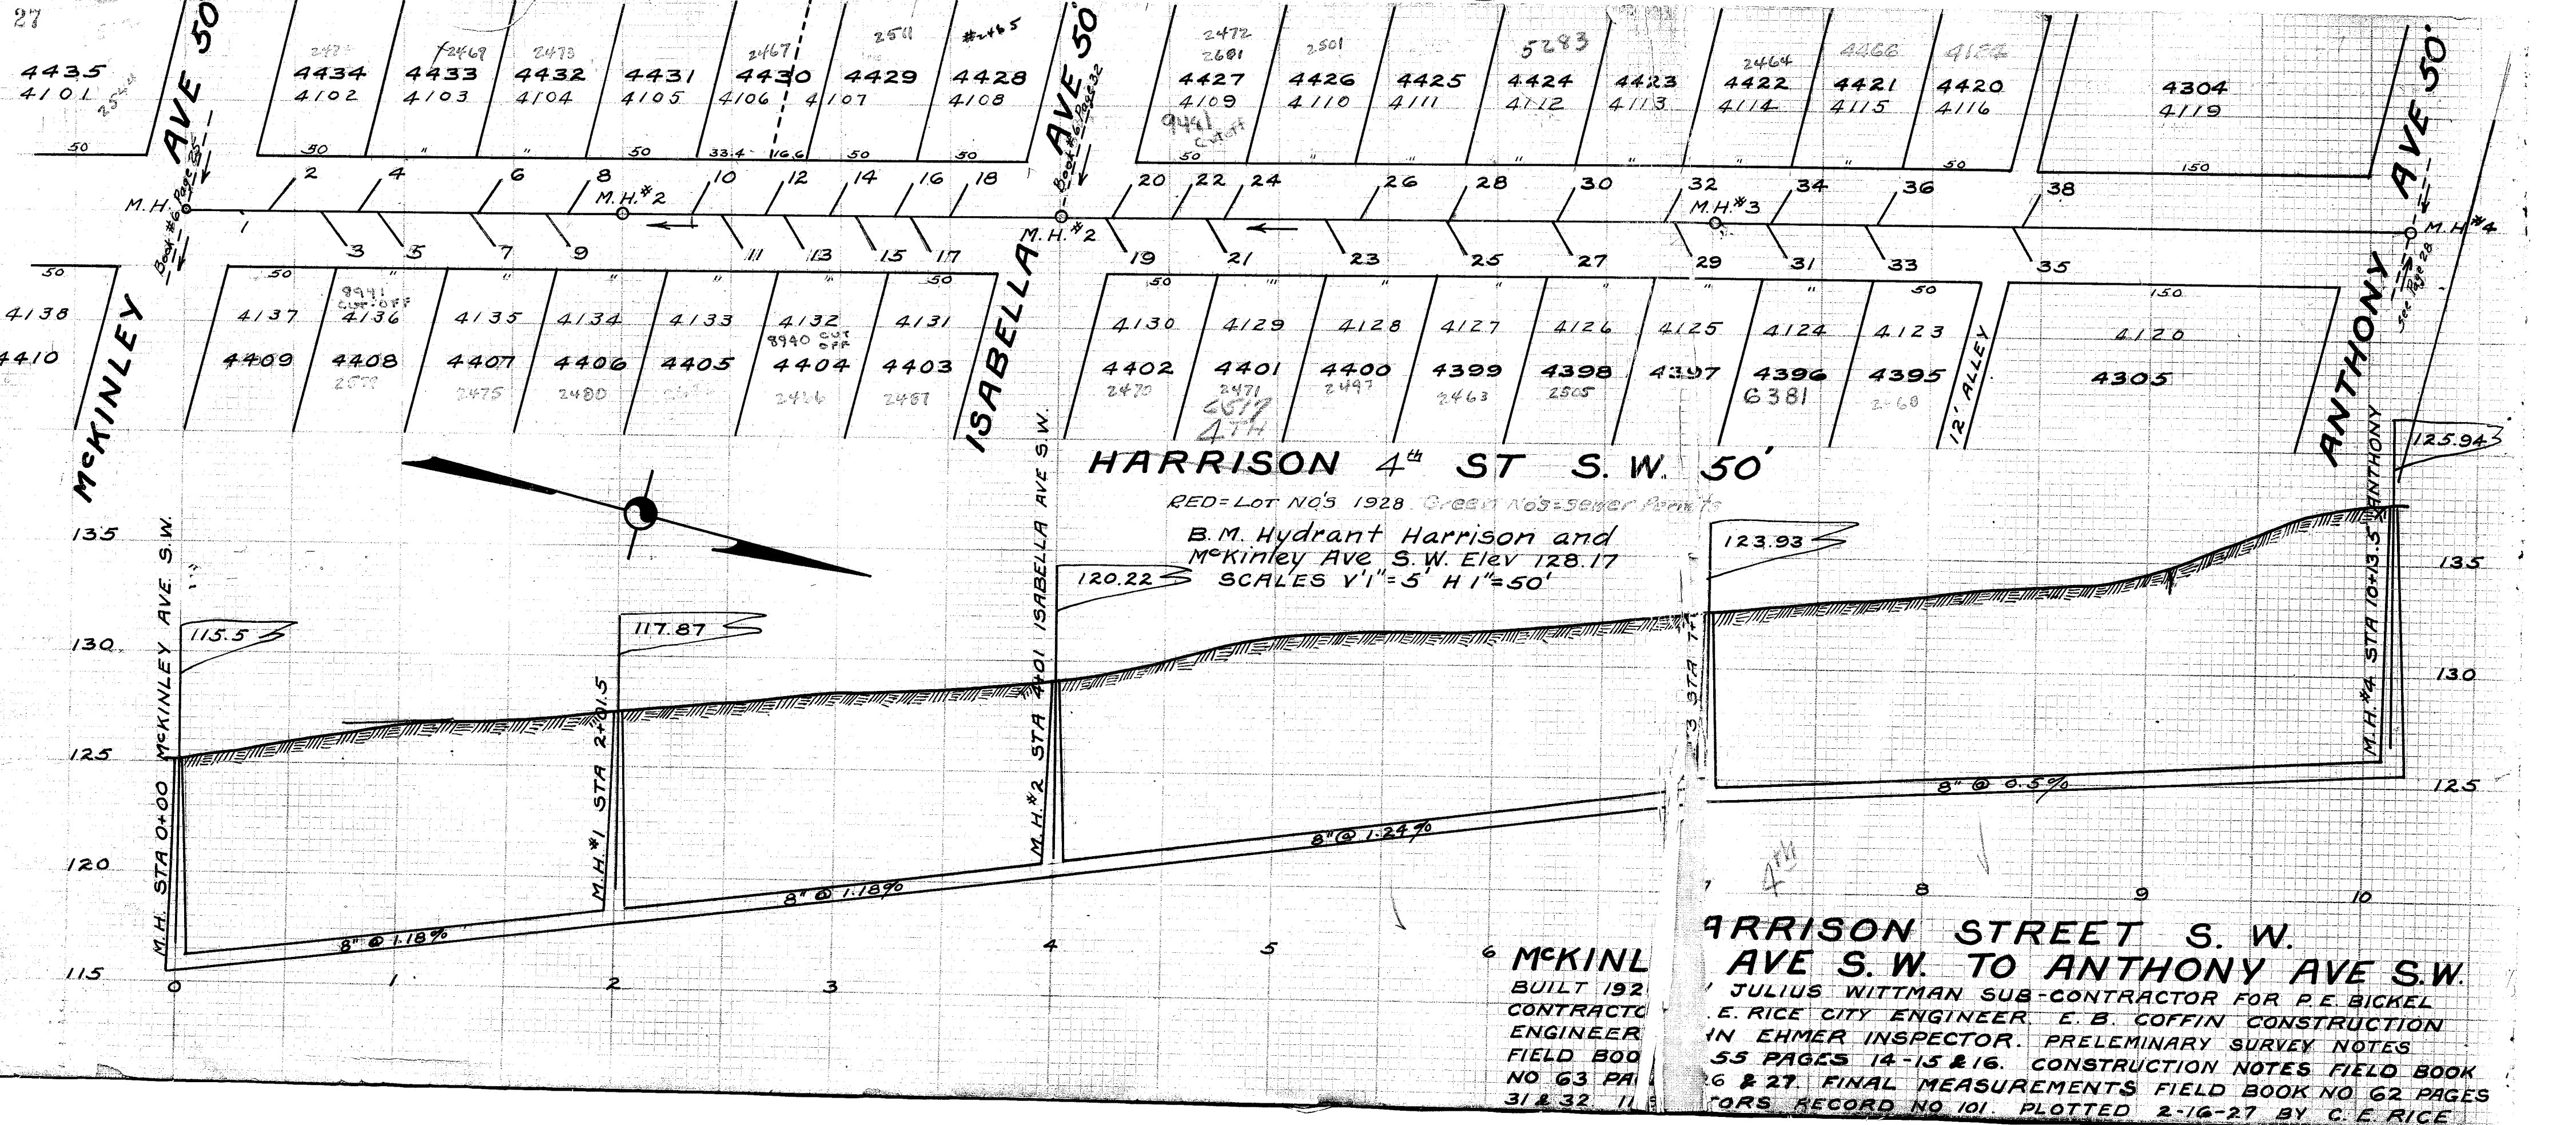

HARRISON 4th ST S.W. 50'

RED= LOT NO'S 1928. Green No's= sewer permits
B.M. Hydrant Harrison and
McKinley Ave S.W. Elev 128.17
SCALES V'1"=5' H'1"=50'

**HARRISON STREET S.W.
AVE S.W. TO ANTHONY AVE S.W.**

6 McKINL
BUILT 192
CONTRACT
ENGINEER
FIELD BOO
NO 63 PA
31 & 32 11

JULIUS WITTMAN SUB-CONTRACTOR FOR P.E. BICKEL
E. RICE CITY ENGINEER. E. B. COFFIN CONSTRUCTION
IN EHMER INSPECTOR. PRELEMINARY SURVEY NOTES
55 PAGES 14-15 & 16. CONSTRUCTION NOTES FIELD BOOK
26 & 27. FINAL MEASUREMENTS FIELD BOOK NO 62 PAGES
FOR RECORD NO 101. PLOTTED 2-16-27 BY C. E. RICE