


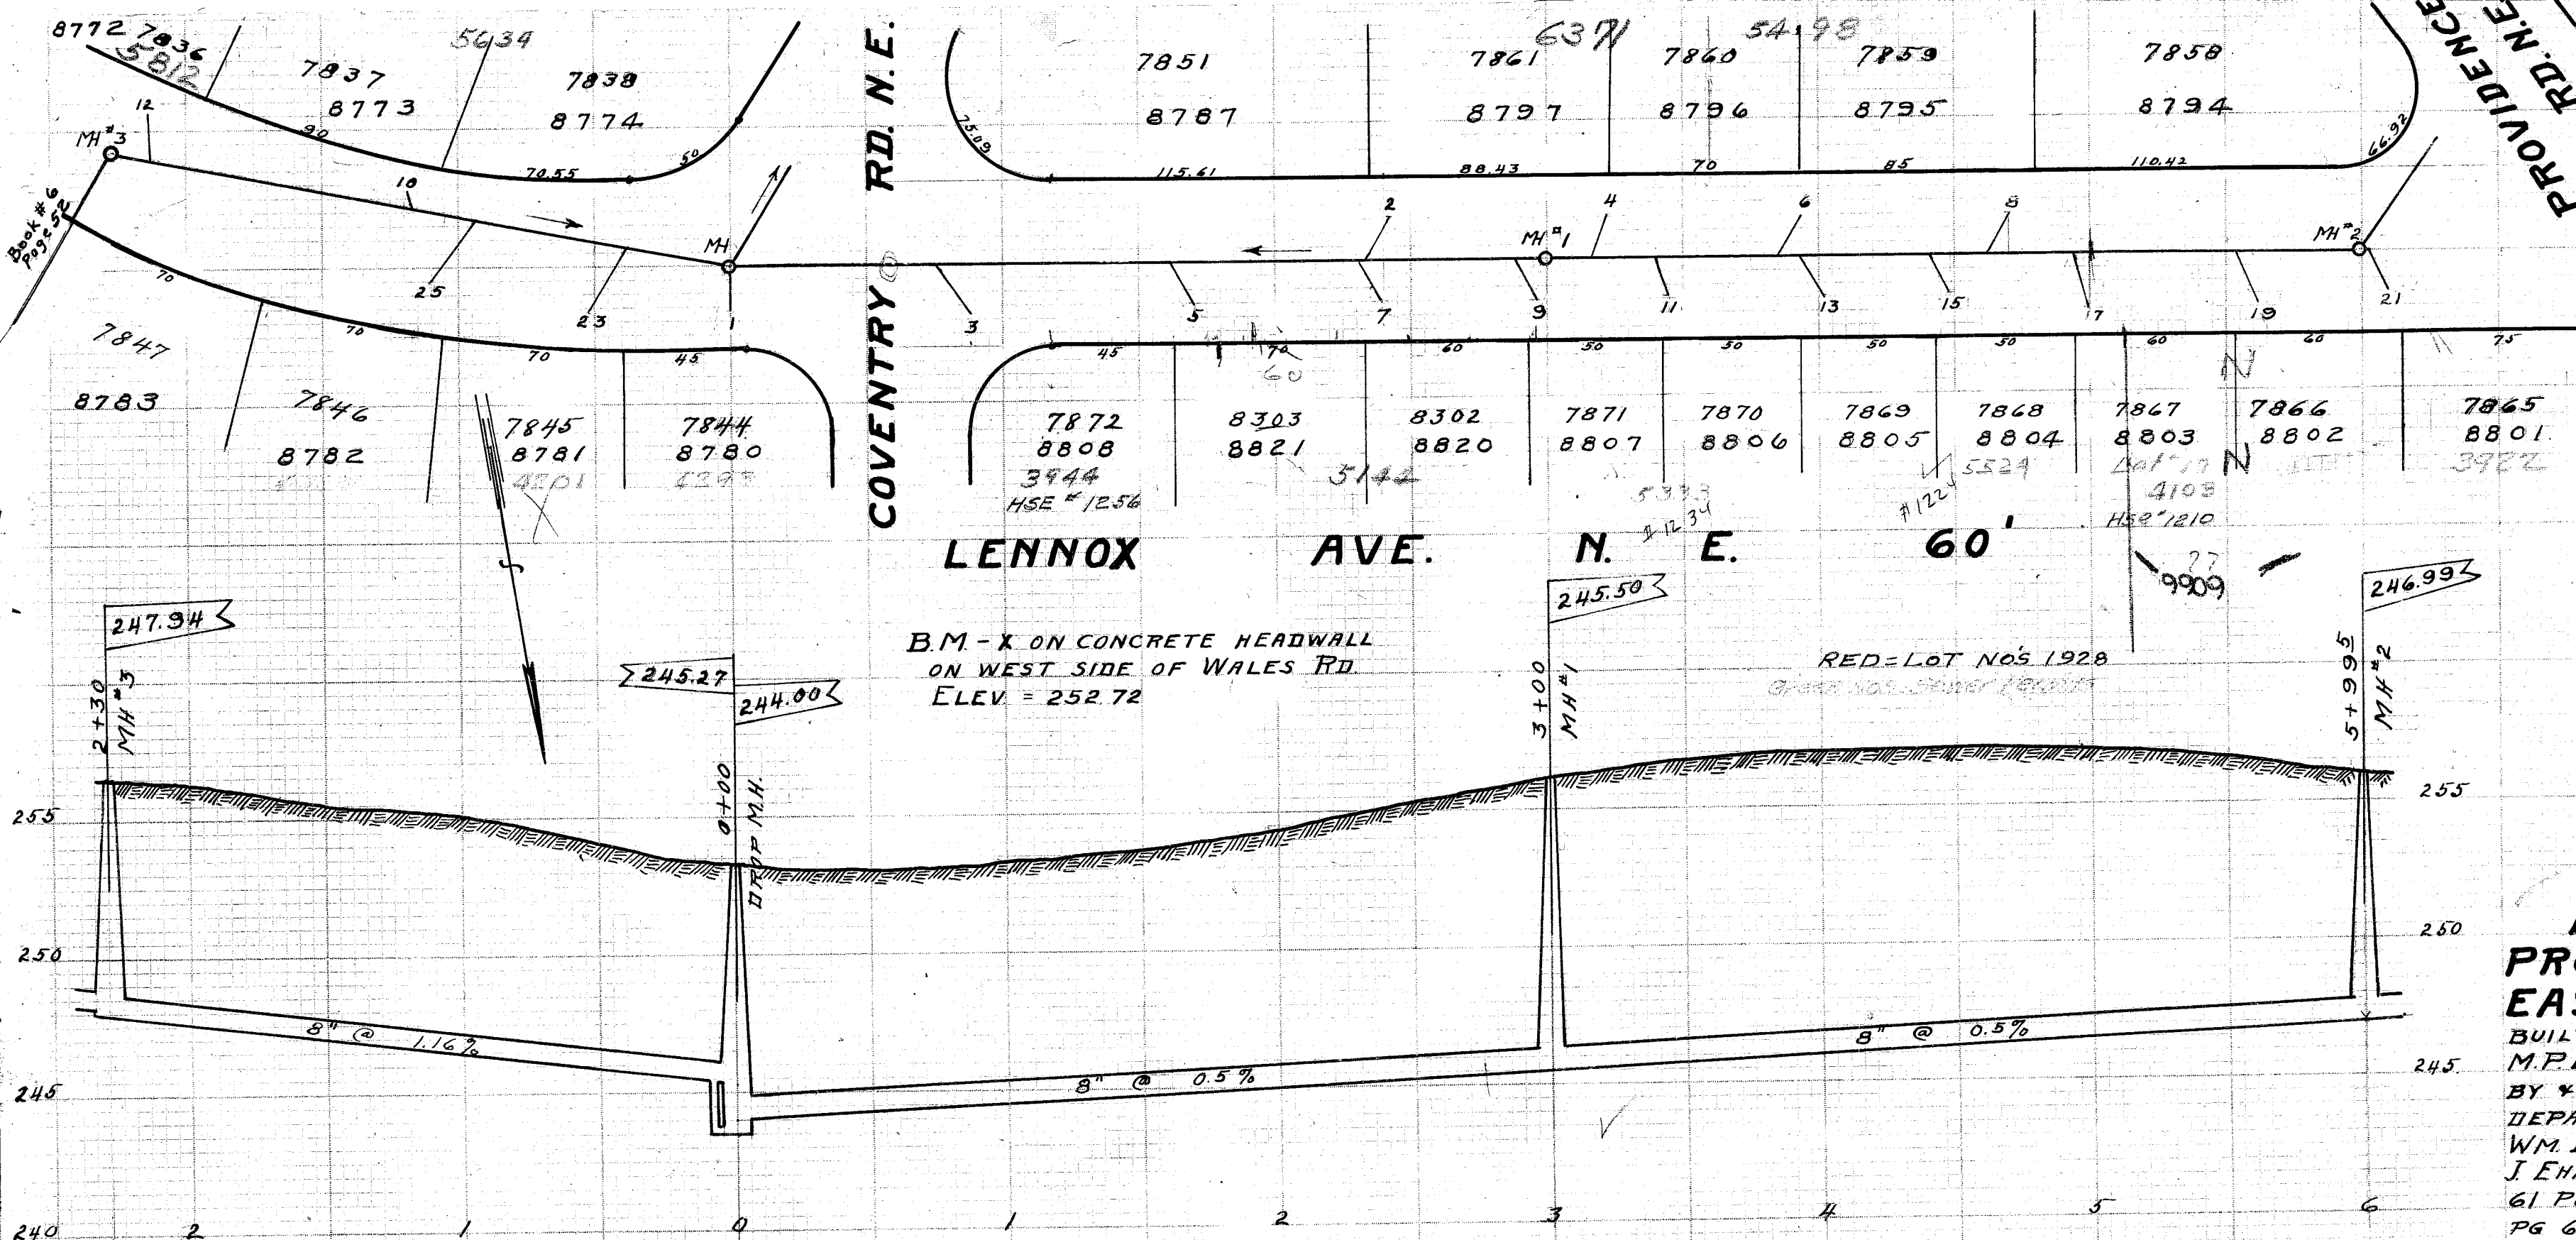

46

LATERAL RECORD

LAT	LOT NO	SIDE	D'PH	X	STATION
FROM COVENTRY RD. N.E. WEST.					
MH COVENTRY RD	9.8				0+00
1	7844	N 87807	16		0+00
3	7872	N 88087	18		0+88
5	8303	N 88217	15		1+71
7	8302	N 88207	15		2+40
2	7861	S 87977.5	16		2+42
9	7871	N 88078	15		2+97
MH #1					3+00
4	7860	S 87968	16		3+22
11	7870	N 88068	14		3+44
6	7859	S 87958	14		3+93
13	7869	N 88059	14		4+02
15	7868	N 88049	14		4+48
8	7858	S 87949	15		4+70
17	7867	N 88039	15		5+00
19	7866	N 88028.5	14		5+62
MH #2					5+99.5
21	7865	N 88018	14		6+09
FROM COVENTRY RD. N.E. EAST.					
MH COVENTRY RD	9.8				0+00
23	7845	N 87818	25		0+46
25	7846	N 87828	26		1+06
10	7837	S 87738	4		1+21
12	7836	S 87728	17		2+22
MH #3					2+30

LENNOX AVE. N.E.
PROVIDENCE RD. N.E. to 230'
EAST OF COVENTRY RD. N.E.

BUILT IN 1927 BY JULIUS WITTMAN FOR
M.P.L. KIRCHOFFER UNDER PLANS MADE
BY & SUPERVISION OF CITY ENGINEERING
DEPARTMENT. C.E. RICE CITY ENGINEER.
WM. DEWALT CONSTRUCTION ENGINEER.
J. EHMER INSPECTOR. PRELIM. NOTES BOOK
61 PG 314. CONSTRUCT. NOTES FIELD BOOK 68
PG 66 & 67 & BOOK 69 PG 35. FINAL MEASURE
MENTS BOOK 62 PG 61 & 71. INSPECTOR RECORD
22 PG 12 & 14. PLOTTED JAN. 12, 1928 BY E.G.
POCOCK. SCALE V 1"=5' H 1"=50'