


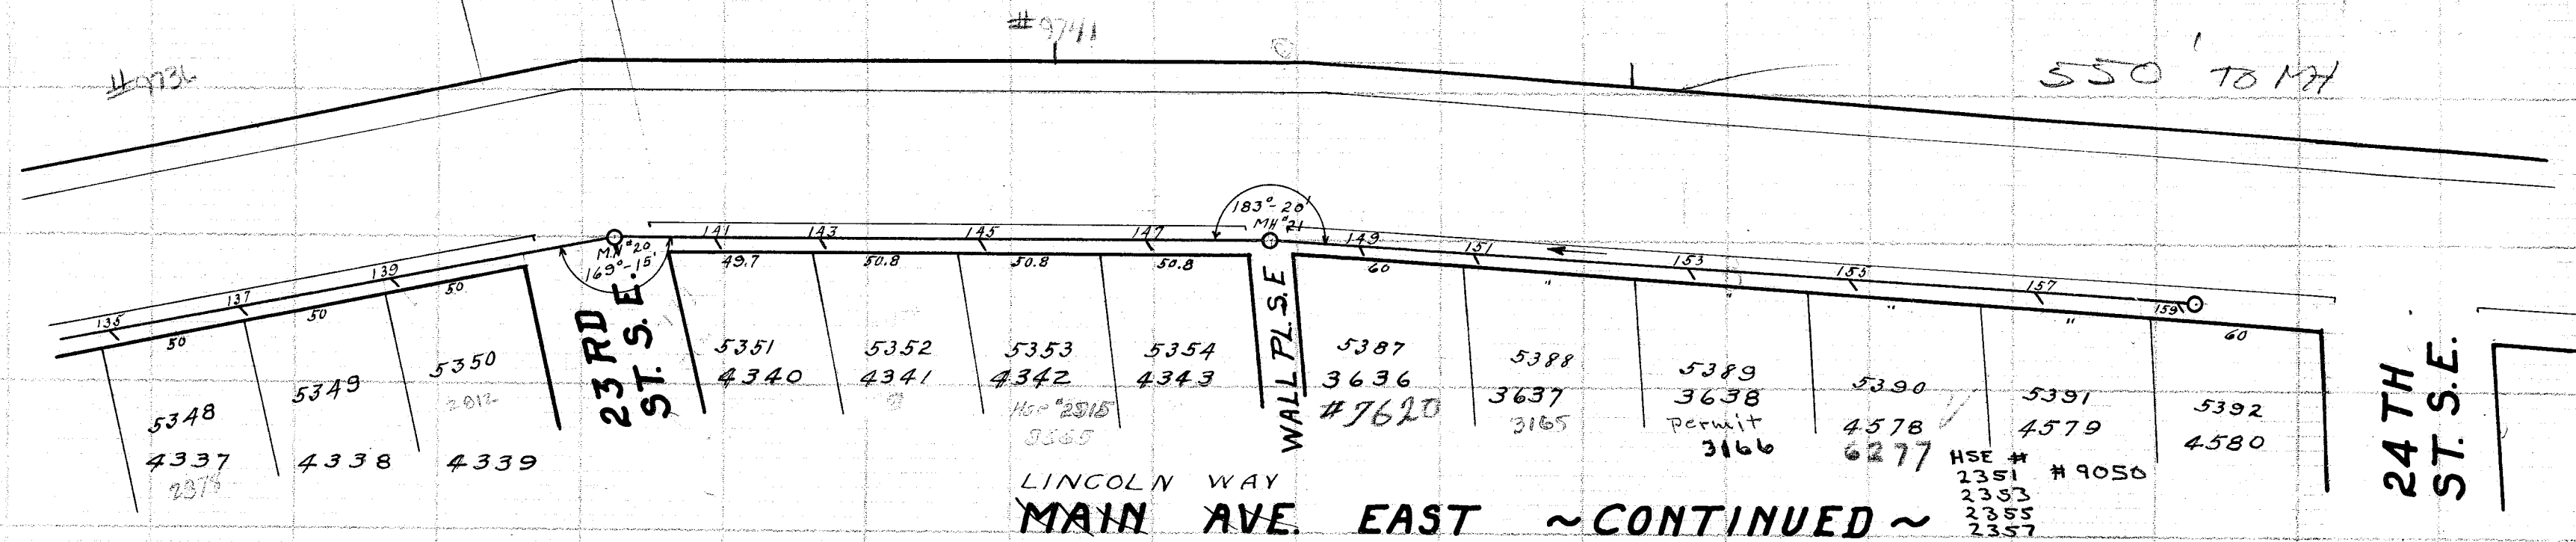

B.M. - X ON STEP OF HOUSE "2225"
MAIN AVE. E. ELEV. = 284.70

