



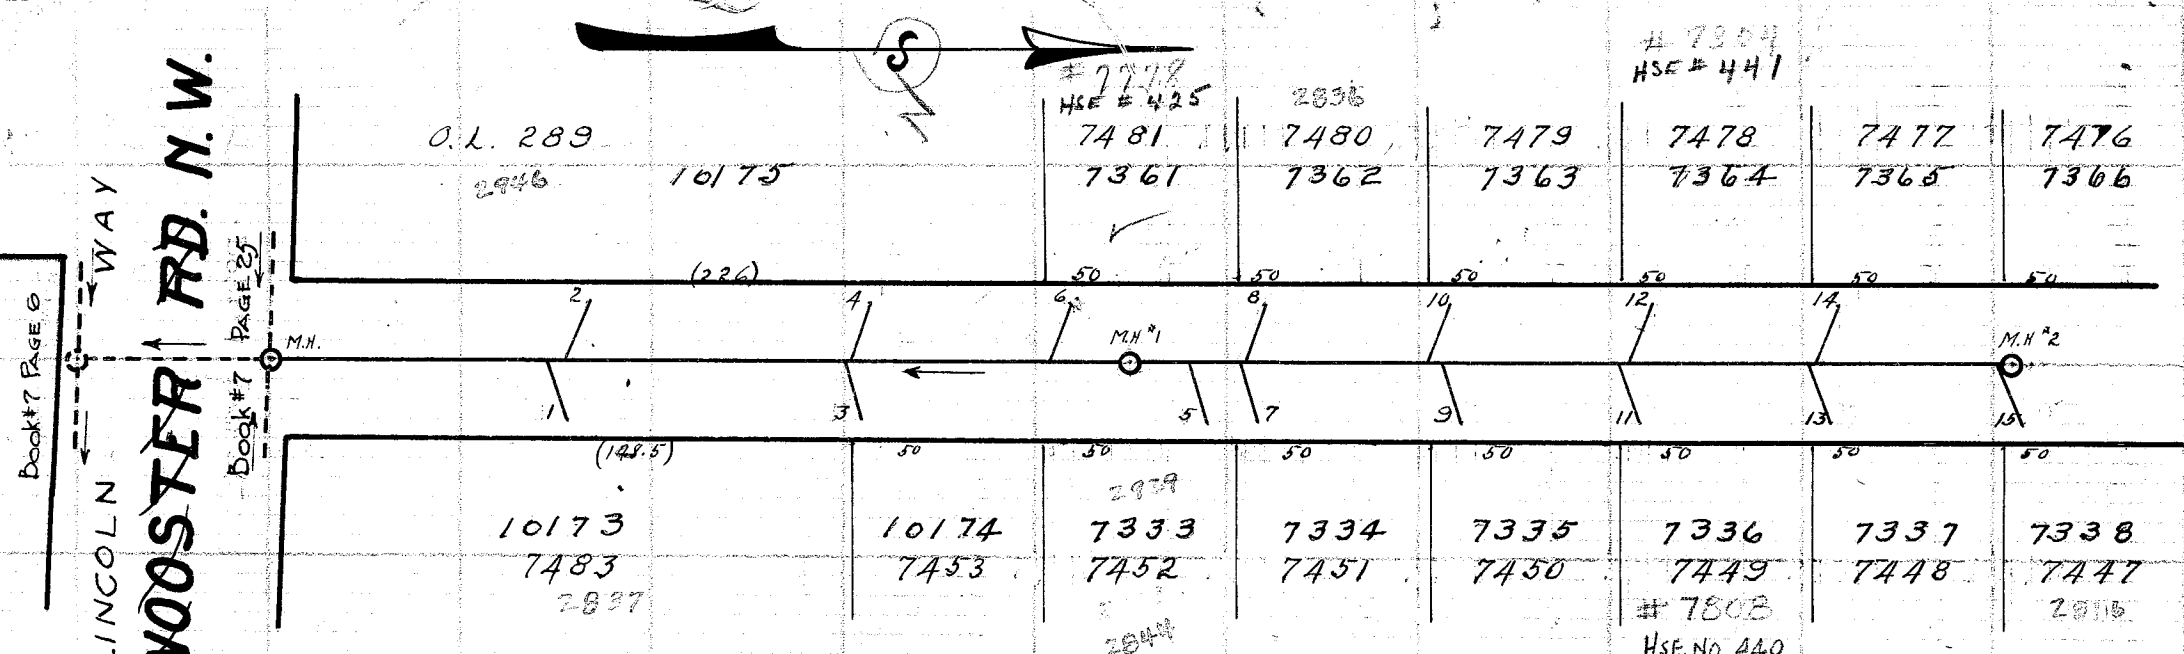

23 RD. ST. N. W 40'

BM-HIGH POINT ON GRANITE  
BOULDER N. E. CORNER  
OF WOOSTER RD. & 23RD  
ST. N.W. EL. = 228.36

RED = LOT NOS 1928  
Green Nos: Sewer Permits

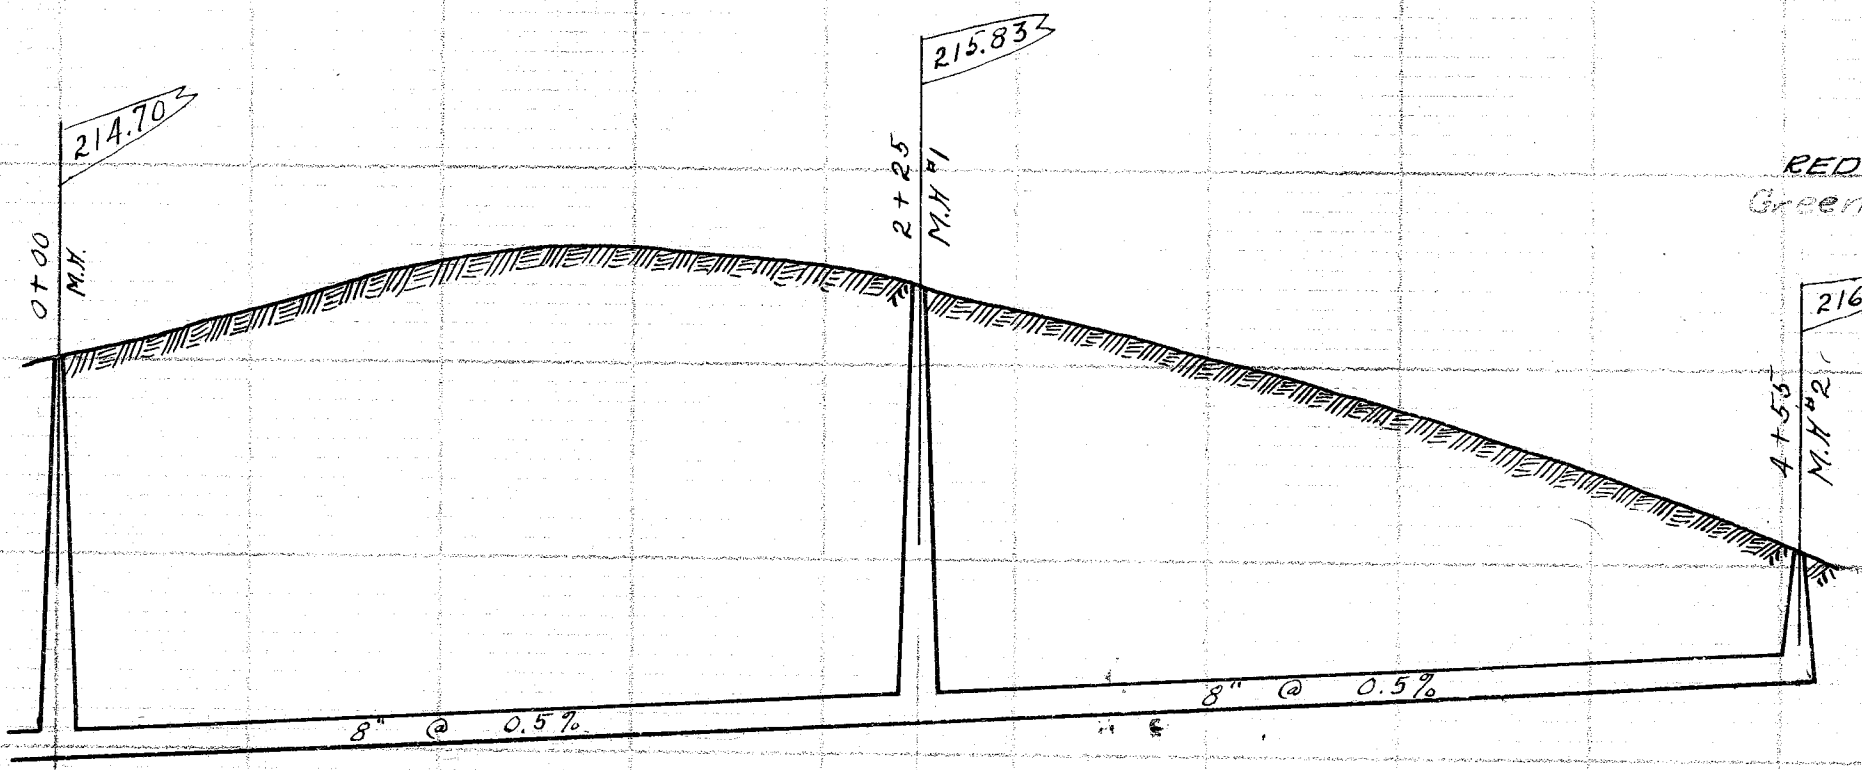

### LATERAL RECORD

| LAT     | LOT NO           | SIDE | D'PH | X  | STATION | REMARKS                       |
|---------|------------------|------|------|----|---------|-------------------------------|
| M.H.    |                  |      |      |    | 0 + 00  | WOOSTER RD. N.W. - NORTH SIDE |
| 1       | 7483/10173 E     |      | 8    | 15 | 0 + 78  |                               |
| 2       | Q.L. 289/10175 W |      | 8    | 15 | 0 + 83  |                               |
| 3       | 7453/10174 E     |      |      | 15 | 1 + 55  |                               |
| 4       | O.L. 289/10175 W |      | 7.5  | 14 | 1 + 57  |                               |
| 6       | 7481/7361 W      |      | 8    | 14 | 2 + 09  |                               |
| M.H. #1 |                  |      |      |    | 2 + 25  |                               |
| 5       | 7452/7333 E      |      | 7    | 15 | 2 + 45  |                               |
| 7       | 7451/7334 E      |      | 7    | 14 | 2 + 58  |                               |
| 8       | 7480/7362 W      |      | 8    | 14 | 2 + 60  |                               |
| 10      | 7479/7363 W      |      | 7.5  | 14 | 3 + 08  |                               |
| 9       | 7450/7335 E      |      | 7    | 14 | 3 + 12  |                               |
| 11      | 7449/7336 E      |      | 6    | 14 | 3 + 58  |                               |
| 12      | 7478/7364 W      |      | 6.5  | 14 | 3 + 61  |                               |
| 13      | 7448/7337 E      |      | 5    | 14 | 4 + 08  |                               |
| 14      | 7477/7365 W      |      | 4    | 14 | 4 + 09  |                               |
| M.H. #2 |                  |      |      |    | 4 + 55  |                               |
| 15      | 7447/7338 E      |      | 3    | 14 | 4 + 58  |                               |

### 23RD ST. N. W. FROM WOOSTER RD. N.W. 455' NORTH

BUILT IN 1927 BY JULIUS WITTMAN UNDER PLANS MADE BY  
& SUPERVISION OF THE CITY ENGINEERING DEPT. C.E. RICE  
CITY ENGINEER. G.C. WALLACE CONSTRUCTION ENGINEER.  
J. EHMER INSPECTOR. PRELIMINARY NOTES FIELD BOOK  
55 PG 35. CONSTRUCTION NOTES FIELD BOOK 76 PG 21.  
FINAL MEASUREMENTS FIELD BOOK 72 PG 68. INSPECTOR  
RECORD 104 PG 14. PLOTTED FEB. 14, 1928 BY E. G. PO-  
COCK. SCALE V" = 5' H" = 50'.