

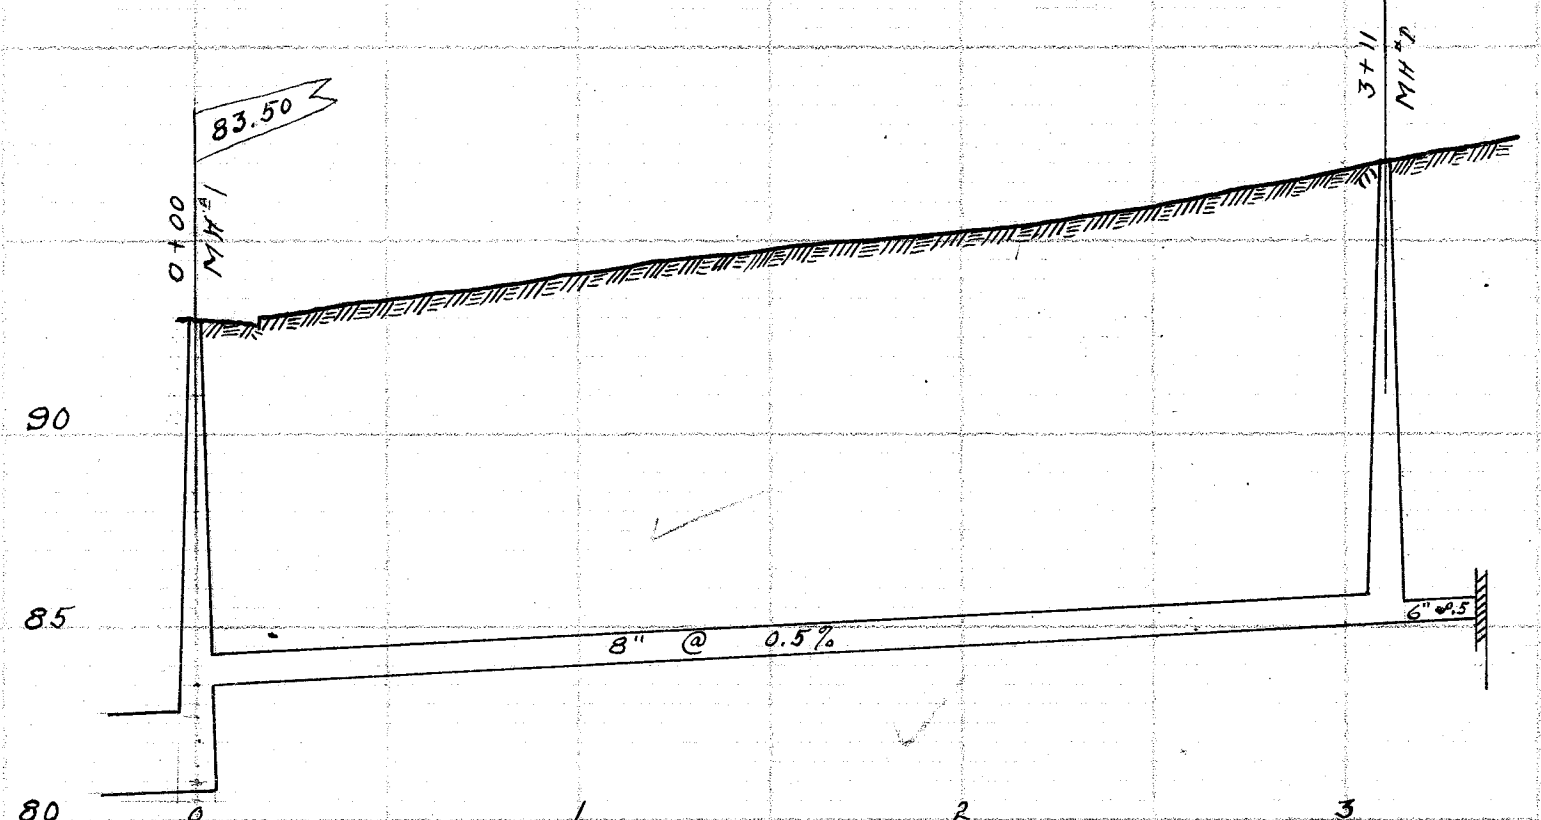
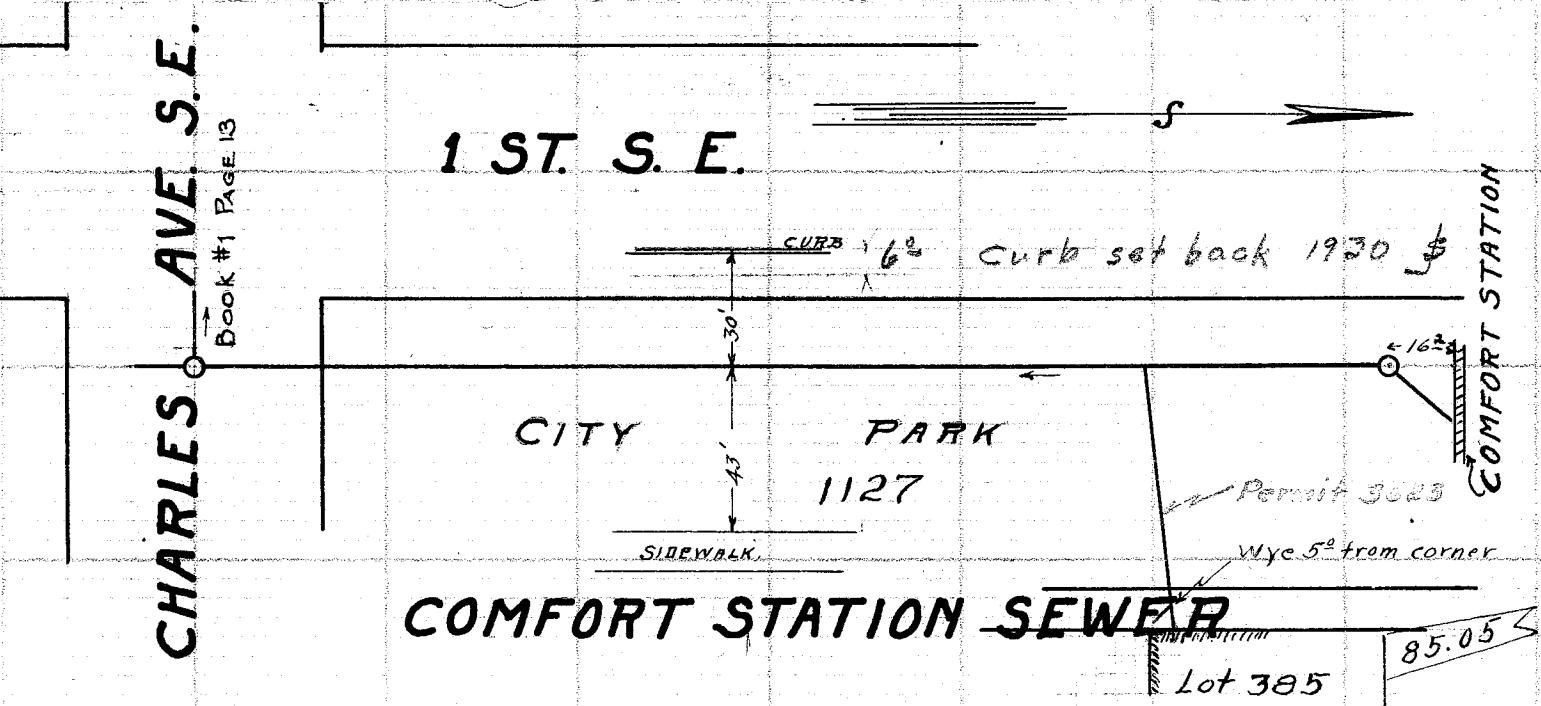


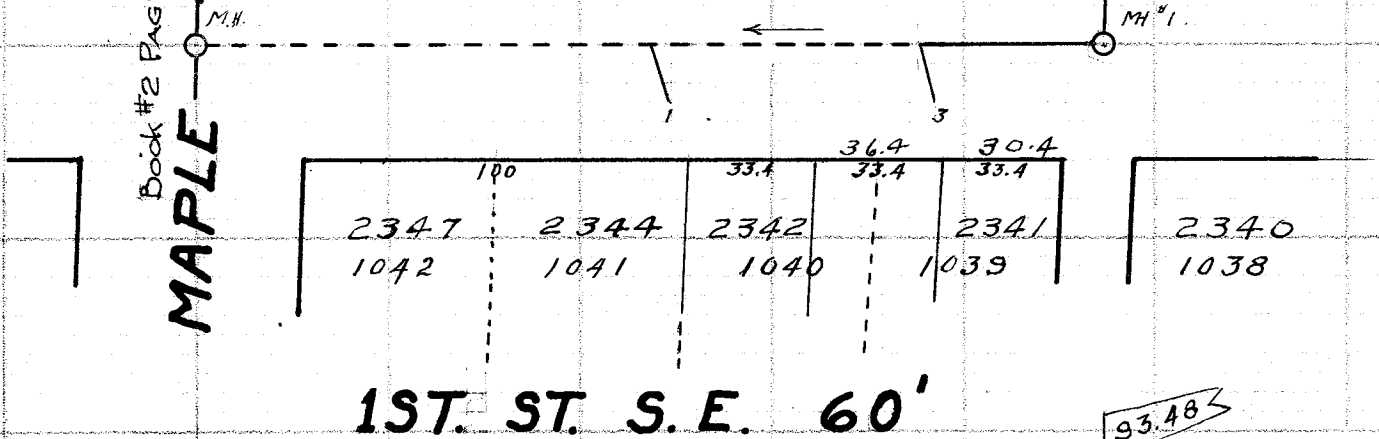


COMFORT STATION SEWER CHARLES AVE. S.E. 333' NORTH

BUILT IN 1927 BY ANTHONY DIANO, CANTON. C.E. RICE CITY ENGINEER. WM. DEWALT CONSTRUCTION ENGINEER. E.G. POCKOCK INSPECTOR. PRELIMINARY NOTES FIELD BOOK 45 PG 48. CONSTRUCTION NOTES FIELD BOOK 71 PG 39. FINAL MEASUREMENTS FIELD BOOK 72 PG 6. INSPECTORS RECORD 24 PG 21 & 22. PLOTTED JAN 25, 1928 BY E.G. POCKOCK. SCALE V₁"=5' H₁"=50'

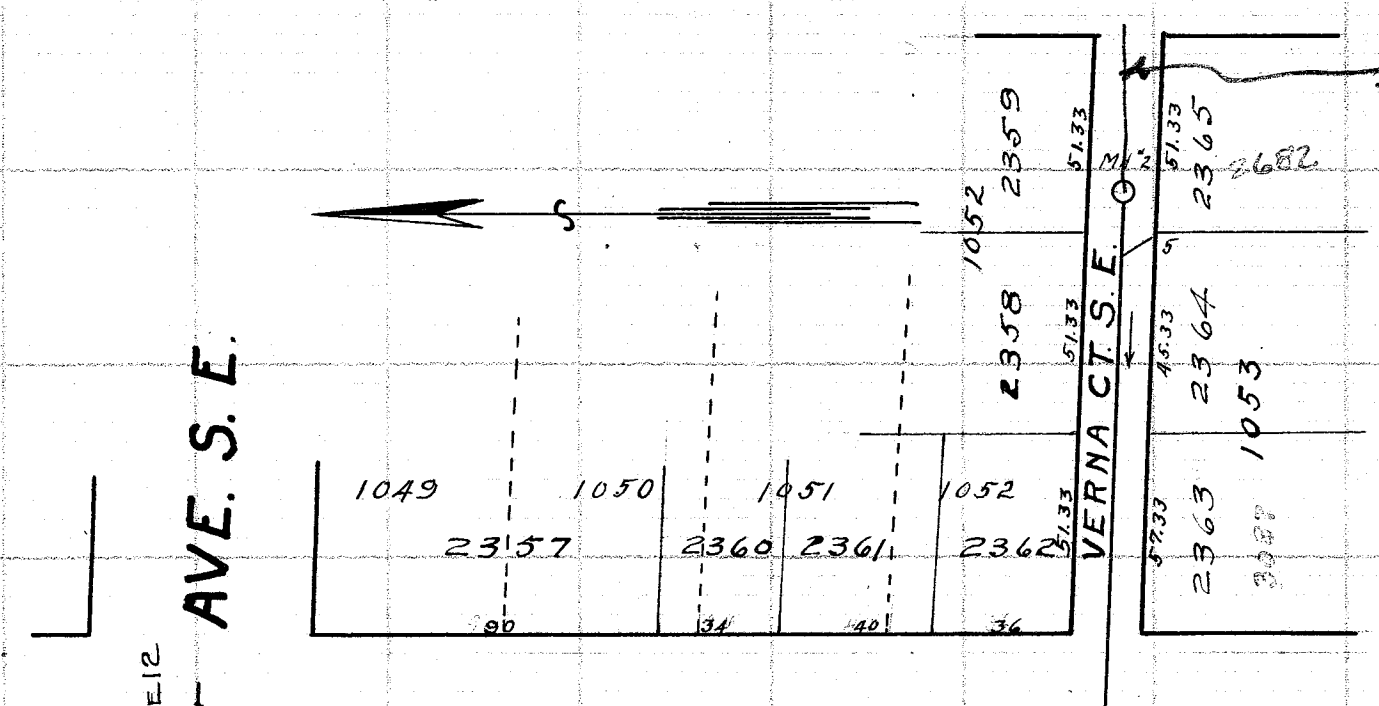

1ST. ST. S.E. 60'

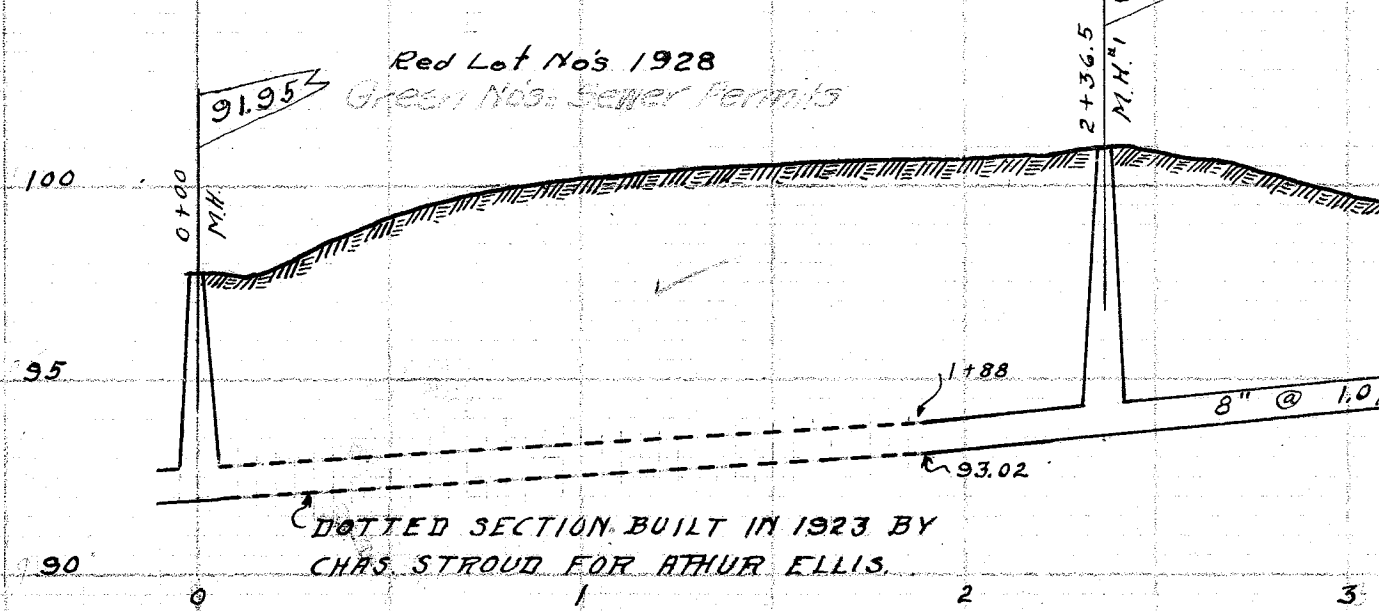

MAPLE AVE. S.E.

LINE GOES TO 2ND SE

LATERAL RECORD

LAT	LOT NO	SIDE	D'PH	X	STATION	REMARKS
FROM	MAPLE AVE	AVE SOUTH			ON 1ST ST SE	MAPLE AVE & 1ST ST SE
MH	1	1040 2342 W		16	0+00	
	3	1039 2341 W		16	1+23	
MH	1		7.5		1+92	
FROM	1ST ST	EAST ON VERNA CT. SE			2+36.5	1ST ST. & VERNA CT. SE
5	1053 2345 S				3+68	
MH	2		4.5		3+80	

1ST. ST. S.E. - FROM MAPLE AVE. 236.5' SOUTH. VERNA CT. S.E. - FROM 1ST ST. 143.5' EAST.

BUILT IN 1927 BY DAN TOBIN FOR FRED THOMPSON UNDER SUPERVISION OF CITY ENGINEER C.E. RICE. WM DEWALT CONSTRUCTION ENG. E.G. POCKOCK INSPECTOR. CONSTRUCTION NOTES FIELD BOOK 71 PG 69. FINAL MEAS. FIELD BOOK 72 PG 6. INSPECTOR RECORD 129 PG 3 & 4. P₁=5' H₁=50' 26, 1928 BY E.G. POCKOCK. SCALE V₁"=5'