



WOOSTER RD. N.W.

Book #7 PAGE 8

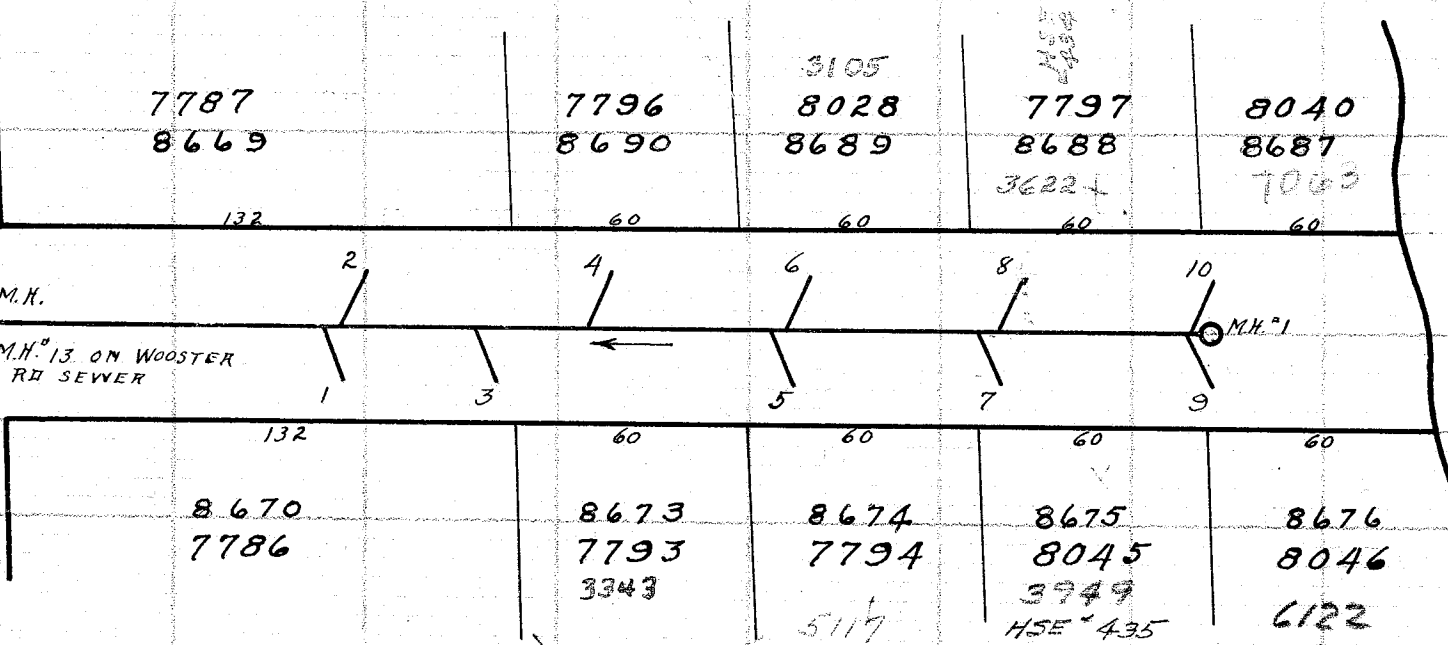



26TH ST. N. W. 50'

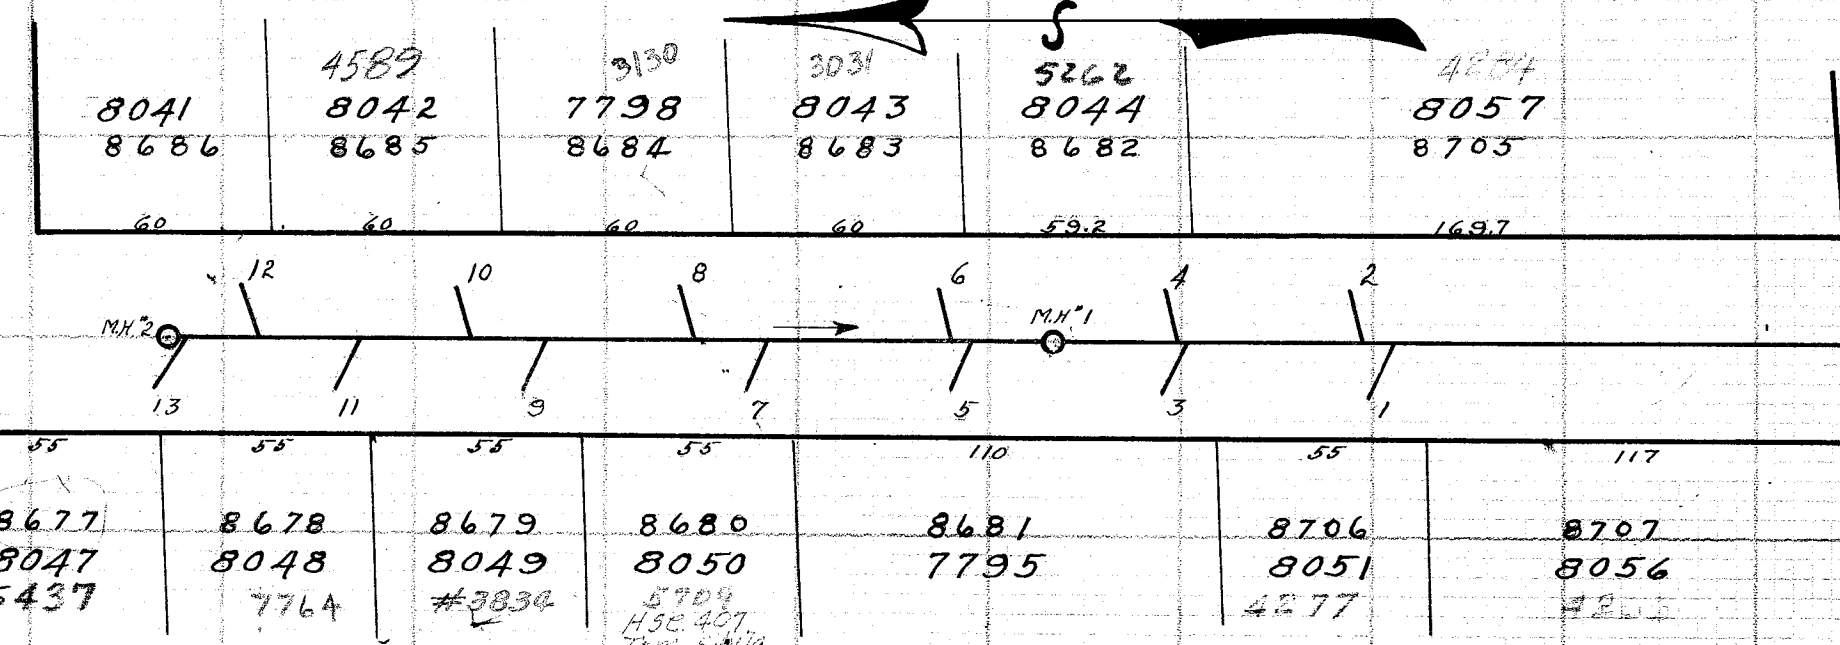

Book #7 PAGE 31

SCHULER AVE. N.W.

B.M. - HYD CORNER WOOSTER RD & 26TH ST. EL. = 227.70
GRANITE BOULDER S.E. COR. 26TH ST & SCHULER AVE. ELEV. = 248.85

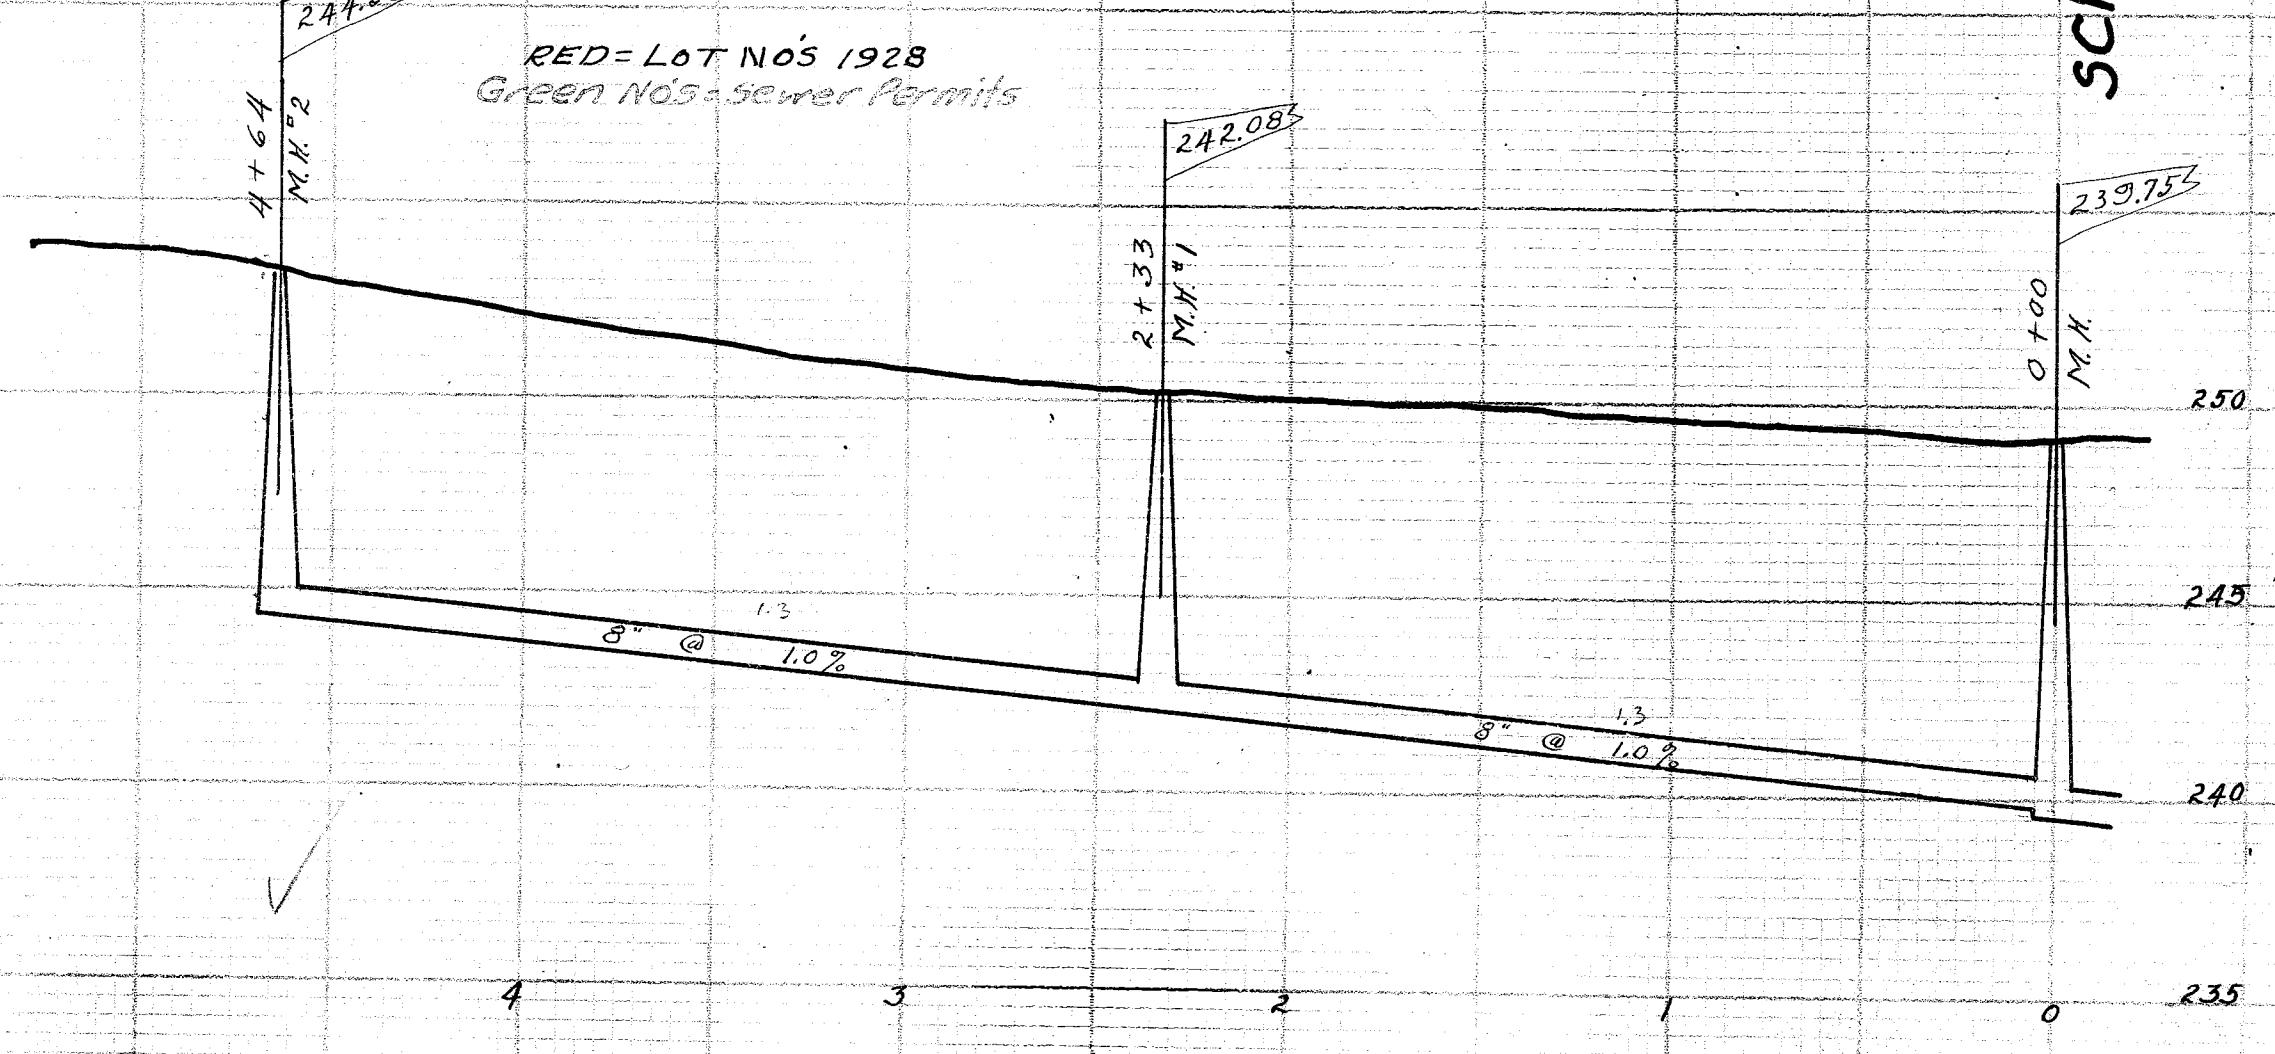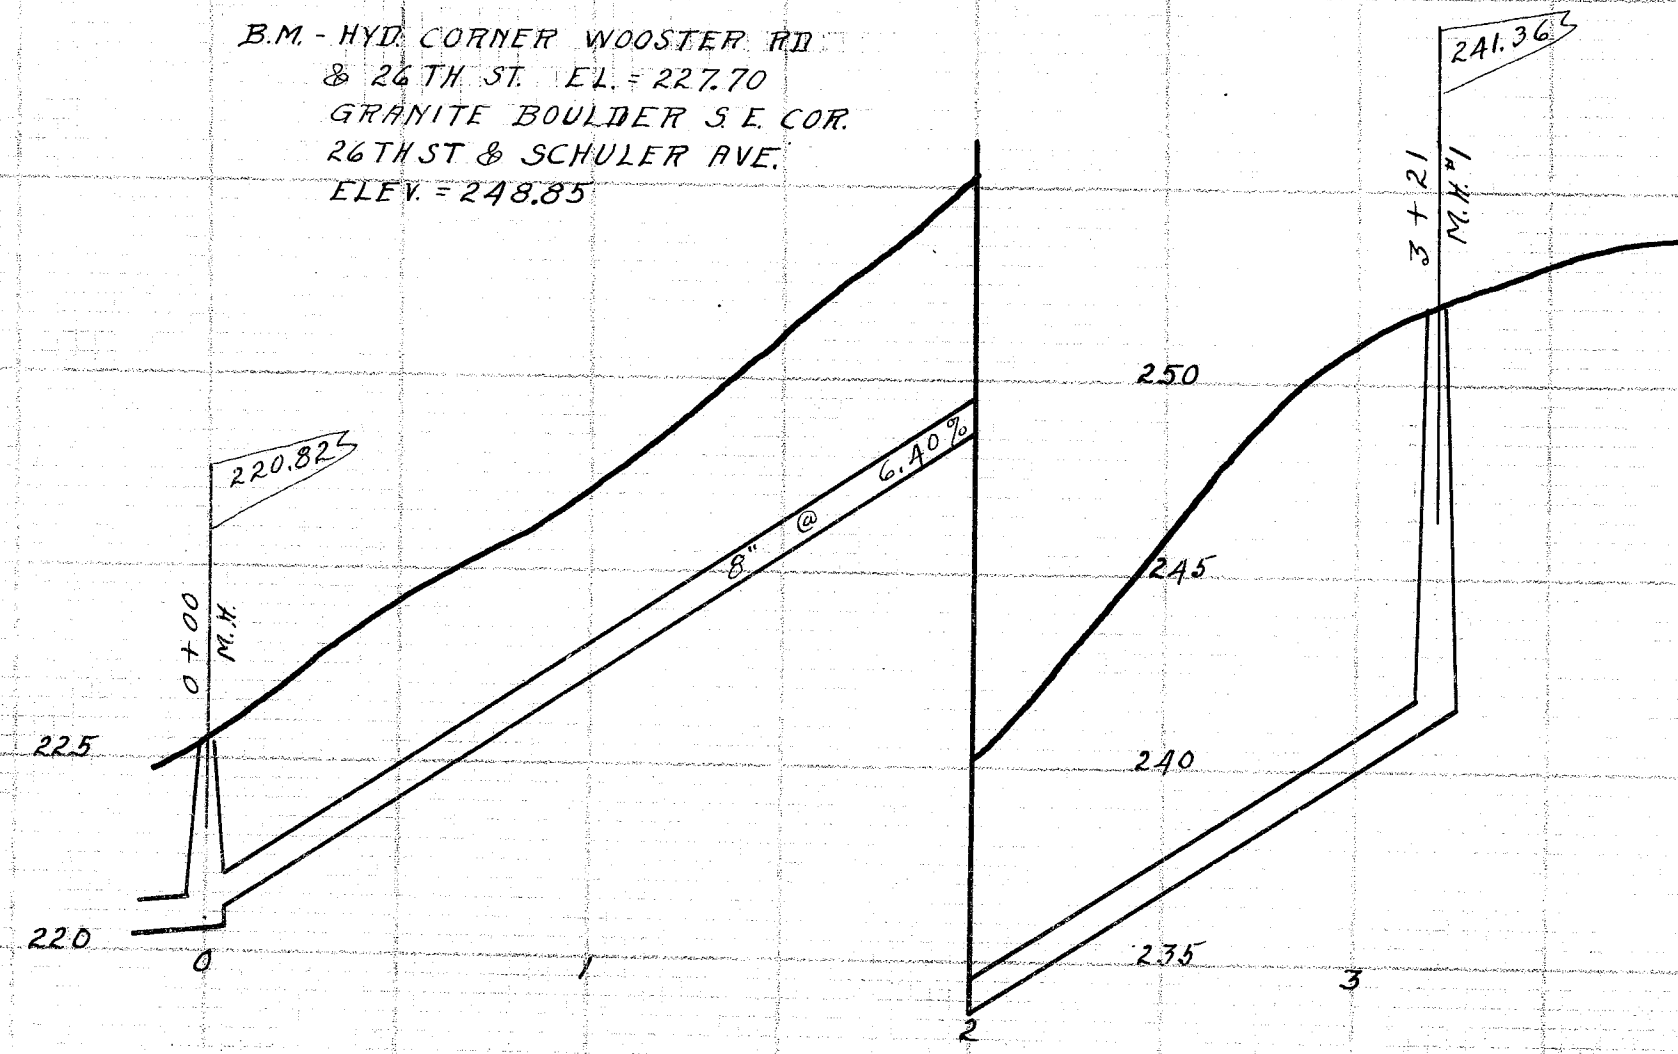

RED = LOT NOS 1928
Green NOS - Sewer Permits