
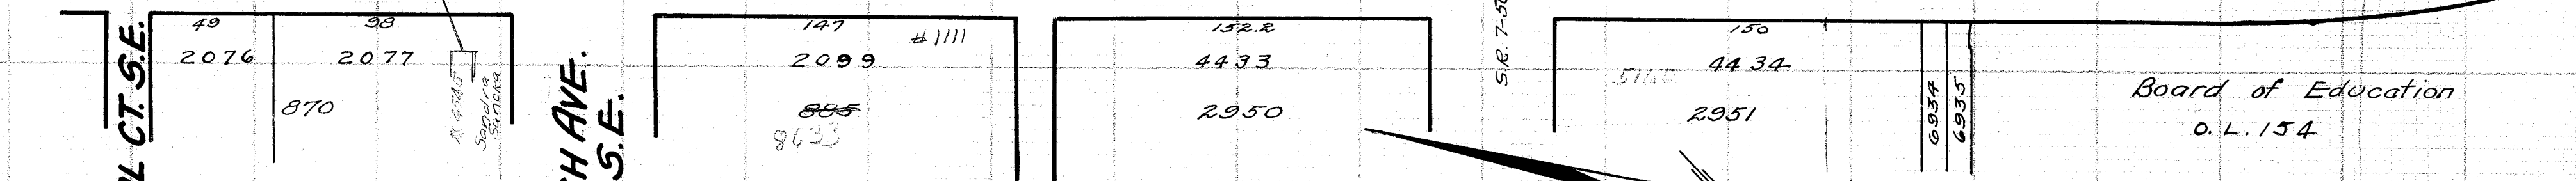


O.D. 145
5499

2894 4287	2896 4236	3187 4235	5064 4234	4218	5085 4217	5085 4216	5112 4215	2912 4214	3226 4201	2906 4200	4199 4199	4198 4198	2906 4197	2905 4196	4195 4195	4194 4194
8224	8223	8222	8221	8205	8204	8203	8202	8201	8188	8187	8186	8185	8184	8183	8182	8181
83.98	50	"	50	45	50	"	50	45	45	47.5	HSE. # 1216 # 9081	47.5	47.5	40.36	60	60

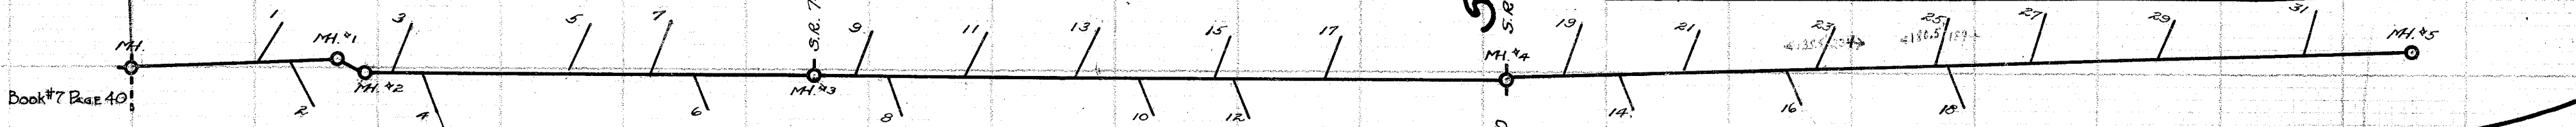

3RD. ST. S.E.

RED = Lot No's 1928
Green Nos = Sewer
Permits

B.M. = Hyd. at 3RD. ST. & SHRIVER Ave S.E. Elev. = 134.72

