


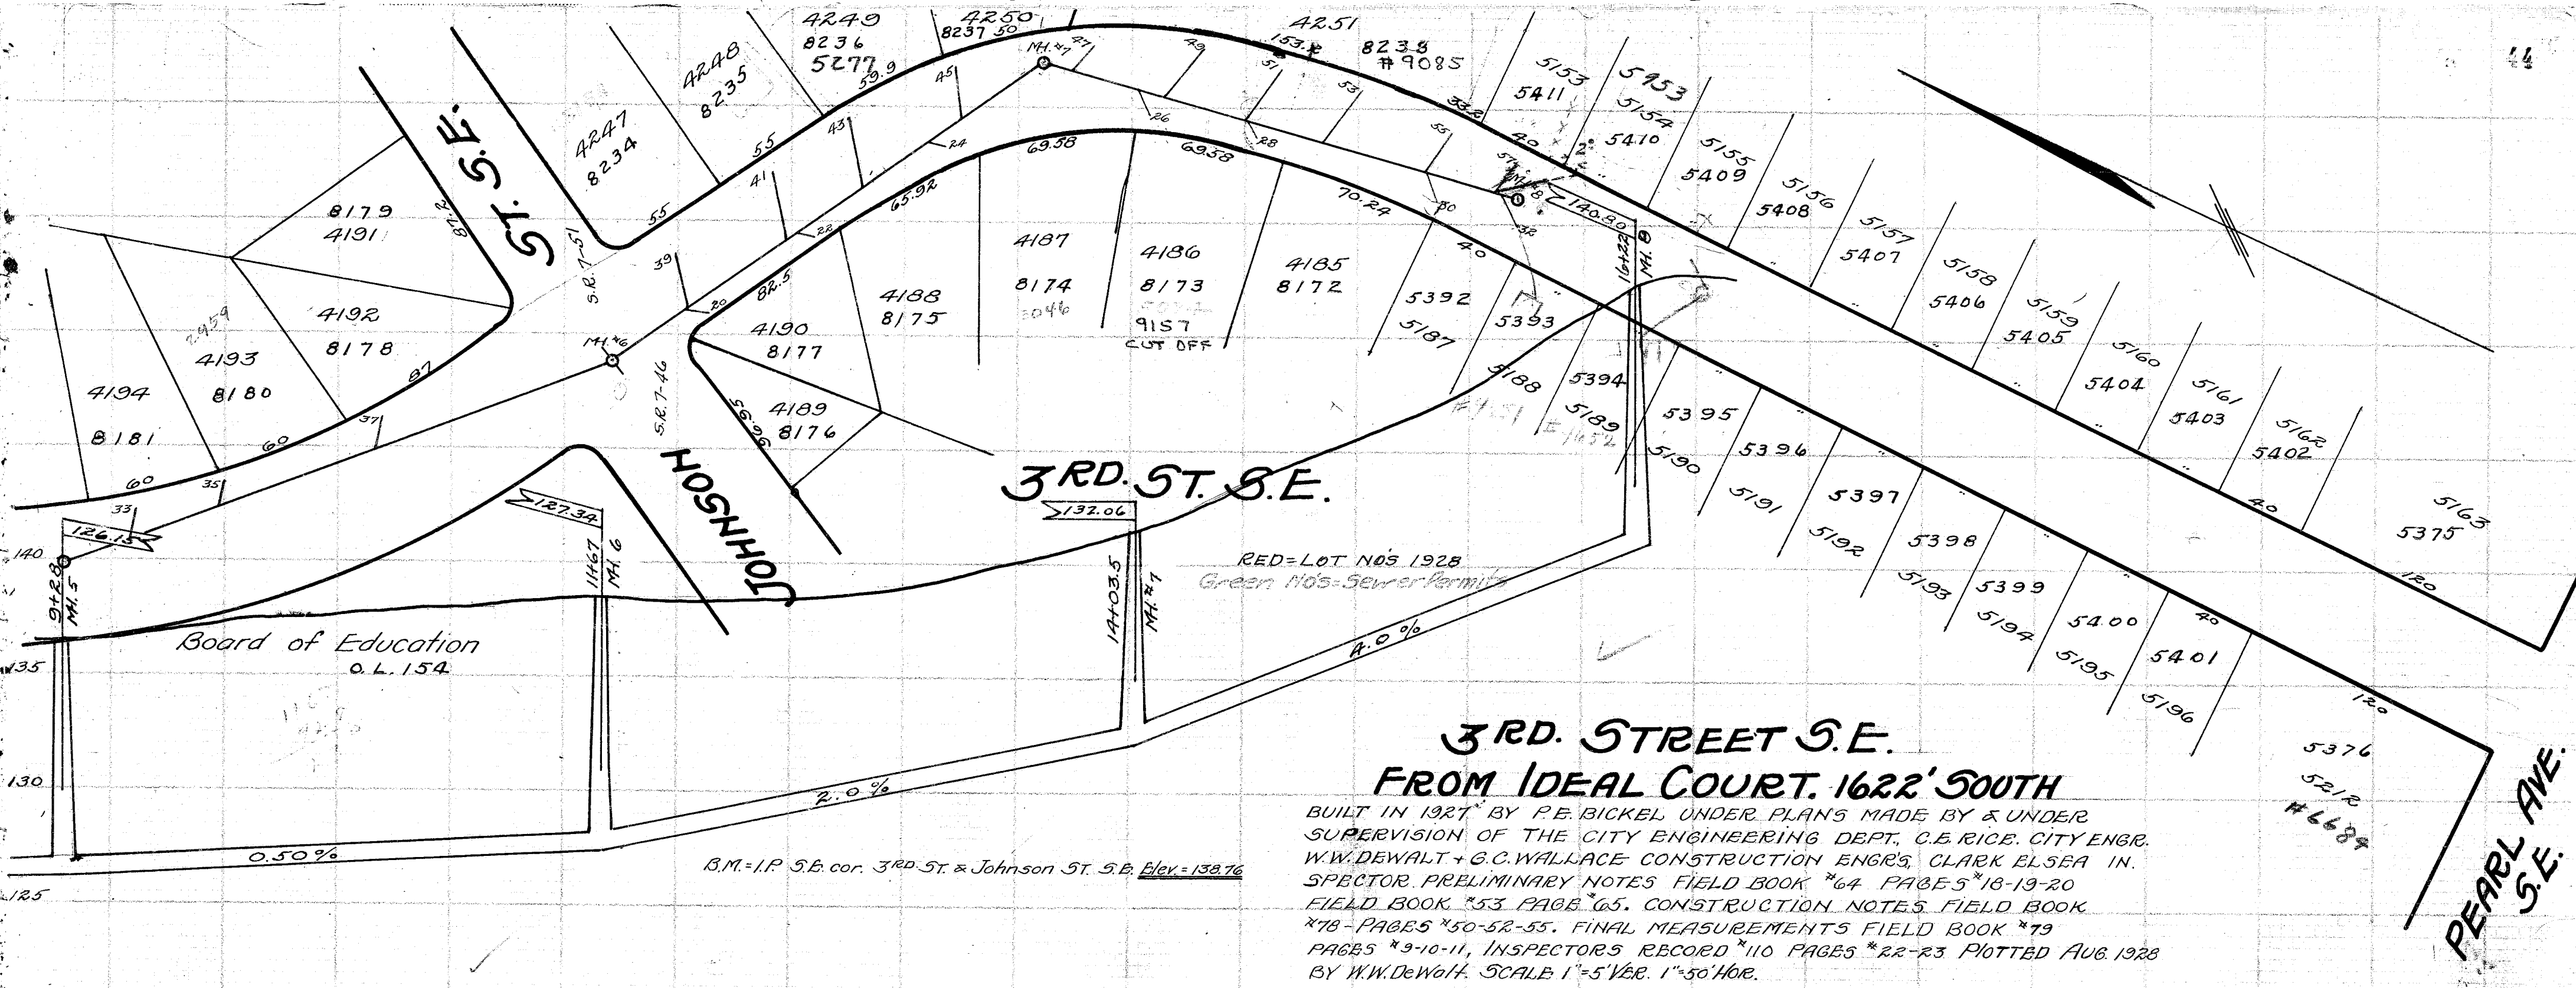

**3RD. STREET S.E.
FROM IDEAL COURT. 1622' SOUTH**

BUILT IN 1927 BY P.E. BICKEL UNDER PLANS MADE BY & UNDER
SUPERVISION OF THE CITY ENGINEERING DEPT., C.E. RICE. CITY ENGR.
W.W. DEWALT + G.C. WALLACE CONSTRUCTION ENGR'S, CLARK ELSEA IN-
SPECTOR. PRELIMINARY NOTES FIELD BOOK *64 PAGES *18-19-20
FIELD BOOK *53 PAGE *65. CONSTRUCTION NOTES FIELD BOOK
*78-PAGES *50-52-53. FINAL MEASUREMENTS FIELD BOOK *79
PAGES *9-10-11, INSPECTOR'S RECORD *110 PAGES *22-23 PLOTTED AUG. 1928
BY W.W. DeWalt. SCALE 1"=5' VER. 1"=50' HOR.

**FIND LATERAL RECORD ON
NEXT PAGE**