



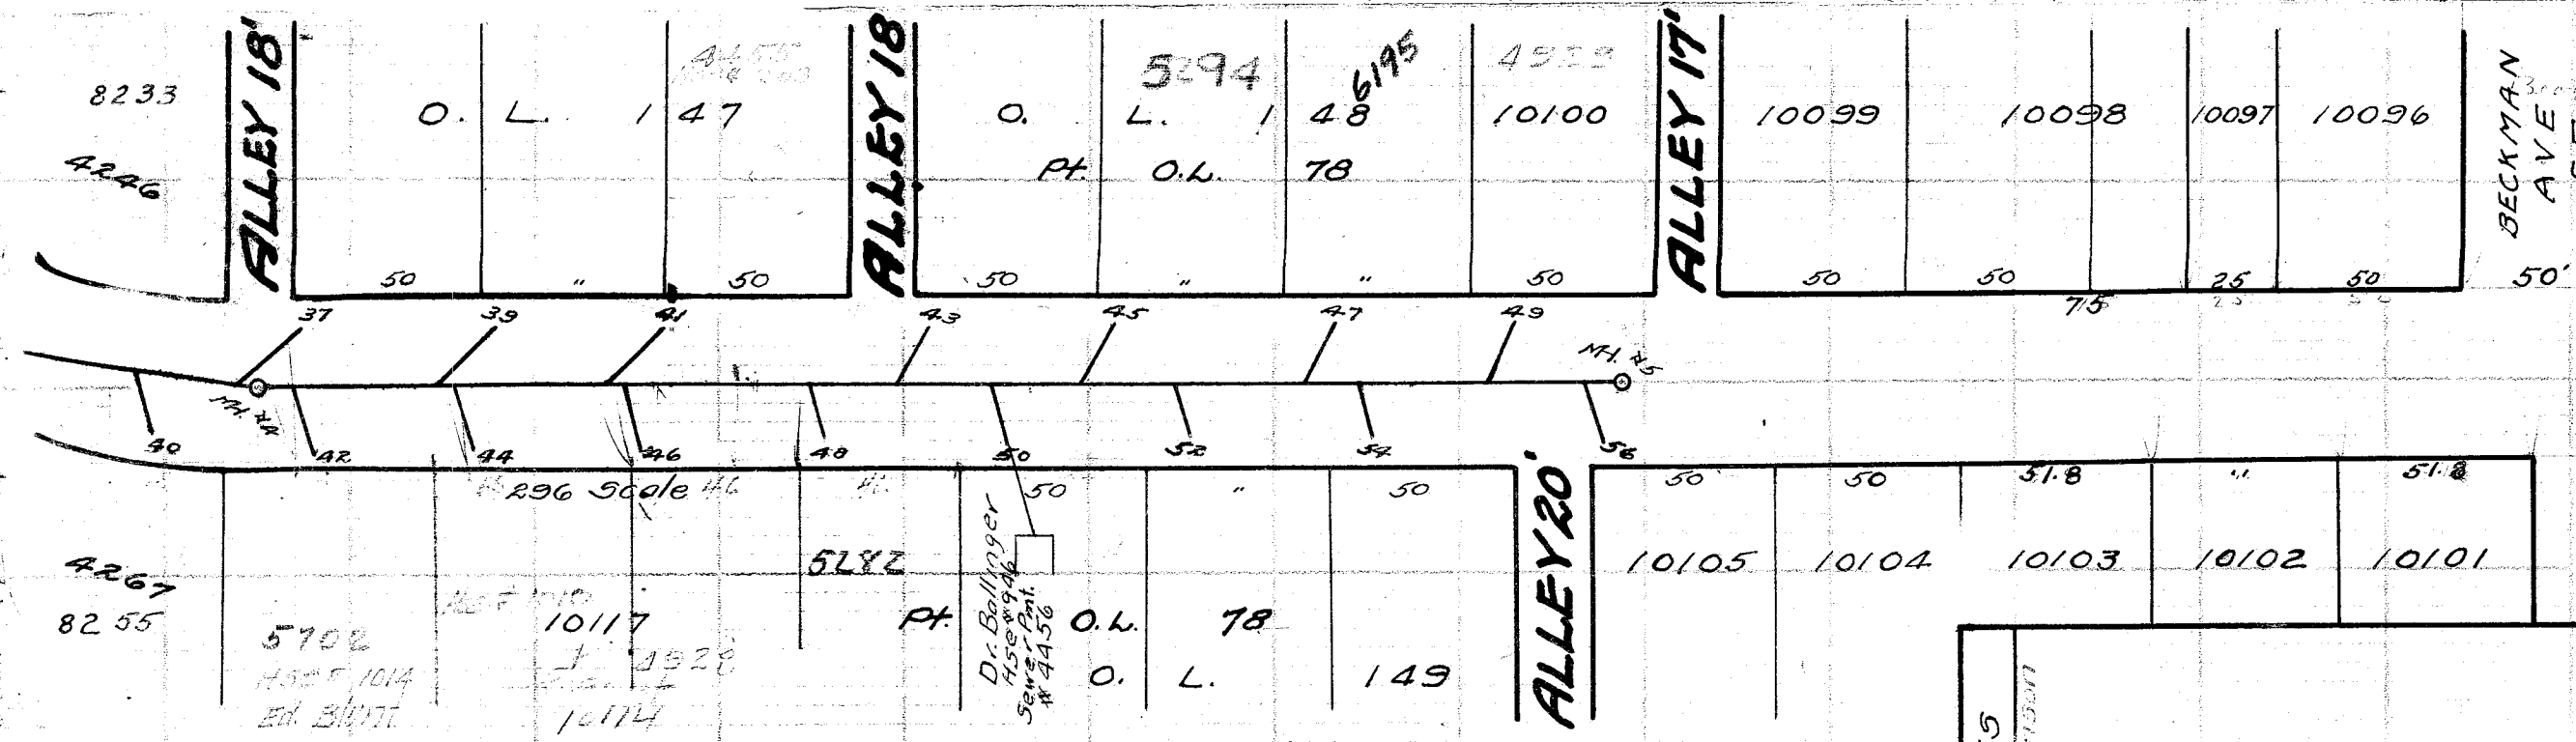

JOHNSON ST. S.E. FROM 3RD. ST. S.E. TO A Pt. 1484'N.

BUILT IN 1928 BY P.E. BICKEL UNDER PLANS MADE BY
AND UNDER SUPERVISION OF CITY ENG. DEPT., C.E. RICE
CITY ENGR., DOC. SHERTZER CONST. ENGR., C. ELSEA IN-
SPECTOR. PRELIM NOTES F.B. #63, CONST. NOTES F.B.
#80, P.49-50-51., FINAL MEAS. F.B. #79 P. 25-26-27., INSPECT.
RECORD #111 PAGES 14-16-18., PLOTTED NOV. 1928. BY W.W.
DEWALT. Scale 1"=5' Ver. 1"=50' Hor.

JOHNSON ST. S.E. CONT.

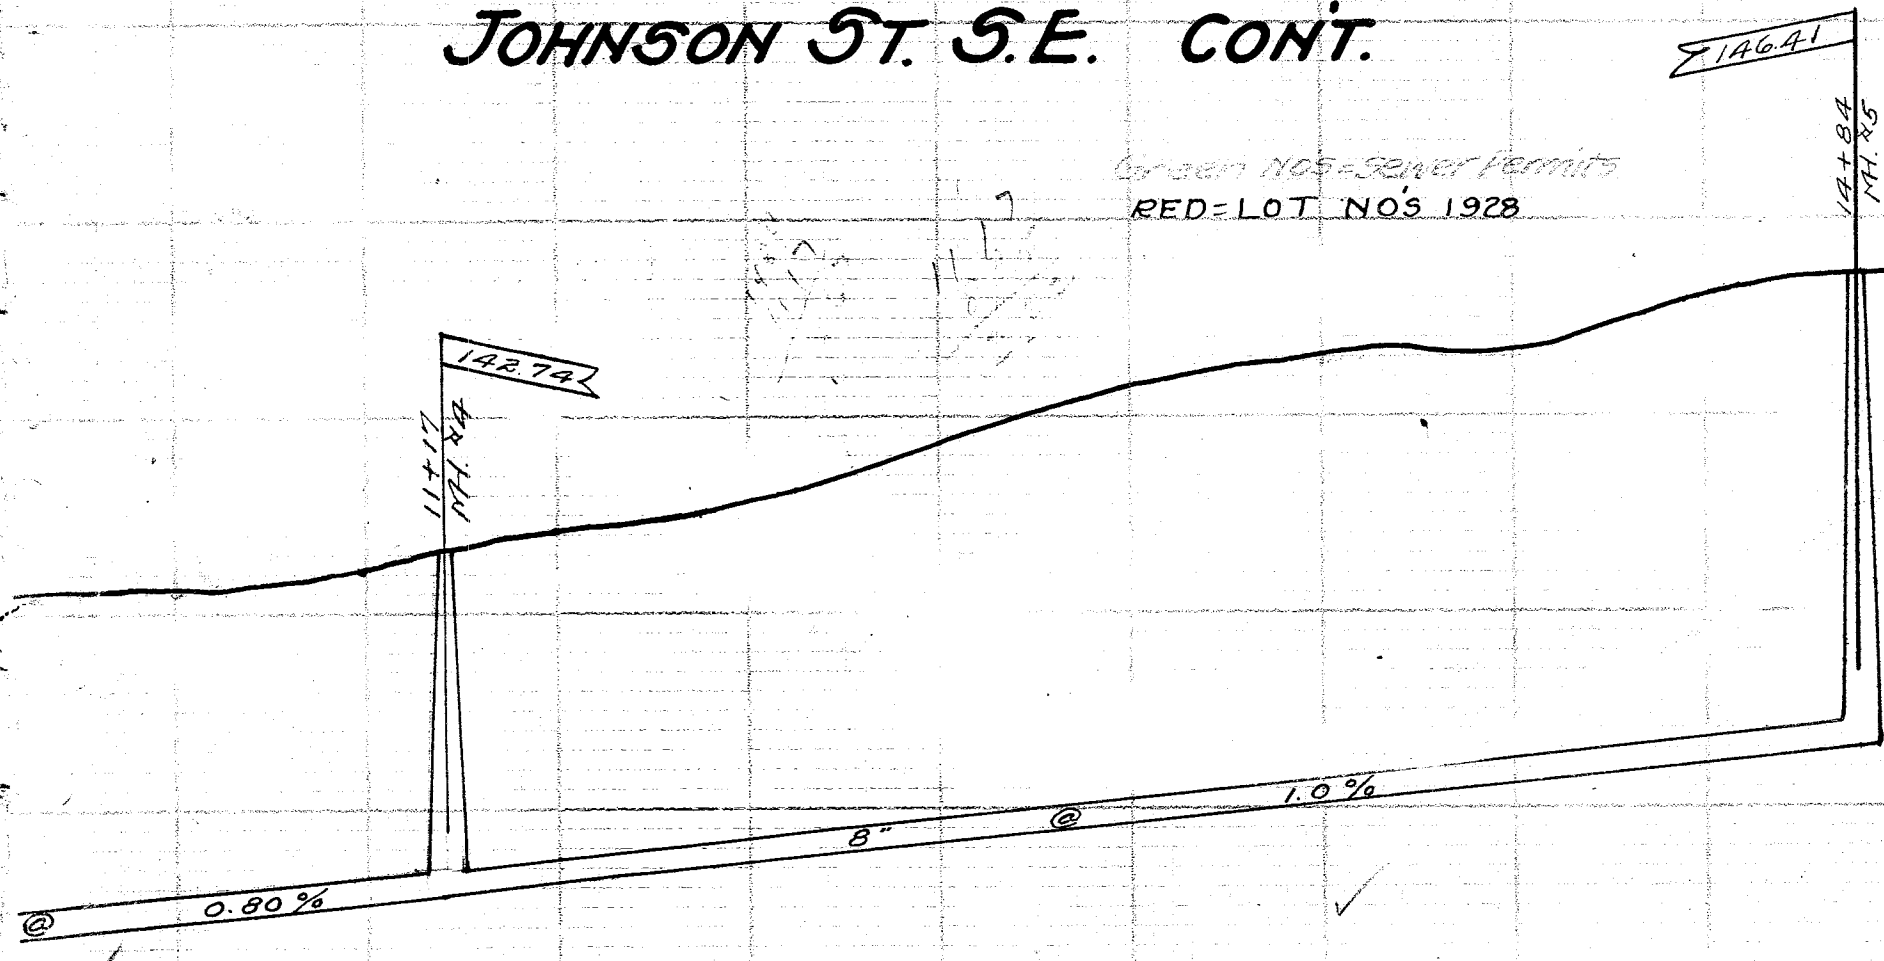

JOHNSON ST. S.E. LATERAL RECORD

LAT.	LOT NO.	SIDE	DPH	X	STA.	REMARKS
1	4192	8179W	8	10	0+0	
2	4247	8234E	7	25	0+82	
3	4205	8192W	8	5	1+26	
4	4202	8240E	7	29	1+35	
5	4206	8193W	10	3	1+68	
6	4253	8241E	4	30	1+91	
7	4207	8194W	8	4	2+19	
8	4254	8242E	7	24	2+58	
9	4255	8243E	7	17	2+62	
10	4208	8195W	7	14	3+15	
11	4256	8244E	7	10	3+47	
12	4209	8196W	7	14	3+56	
13	4257	8245E	7	19	3+95	
14	4210	8197W	8	14	4+10	
15	4258	8246E	7	17	4+43	
16	4211	8198W	7	19	4+56	
17	4259	8247E	7	19	4+91	
18	4212	8199W	7	15	5+02.5	
19	4260	8248E	7	16	5+37	
20	4213	8200W	7	15	5+65	
21	4261	8249E	7	18	5+81	

Moved 9/1/39 for 5477
Sewer see 140-20

End Sewer