


WOOSTER RD. N. W. ~CONTINUED~
LINCOLN WAY

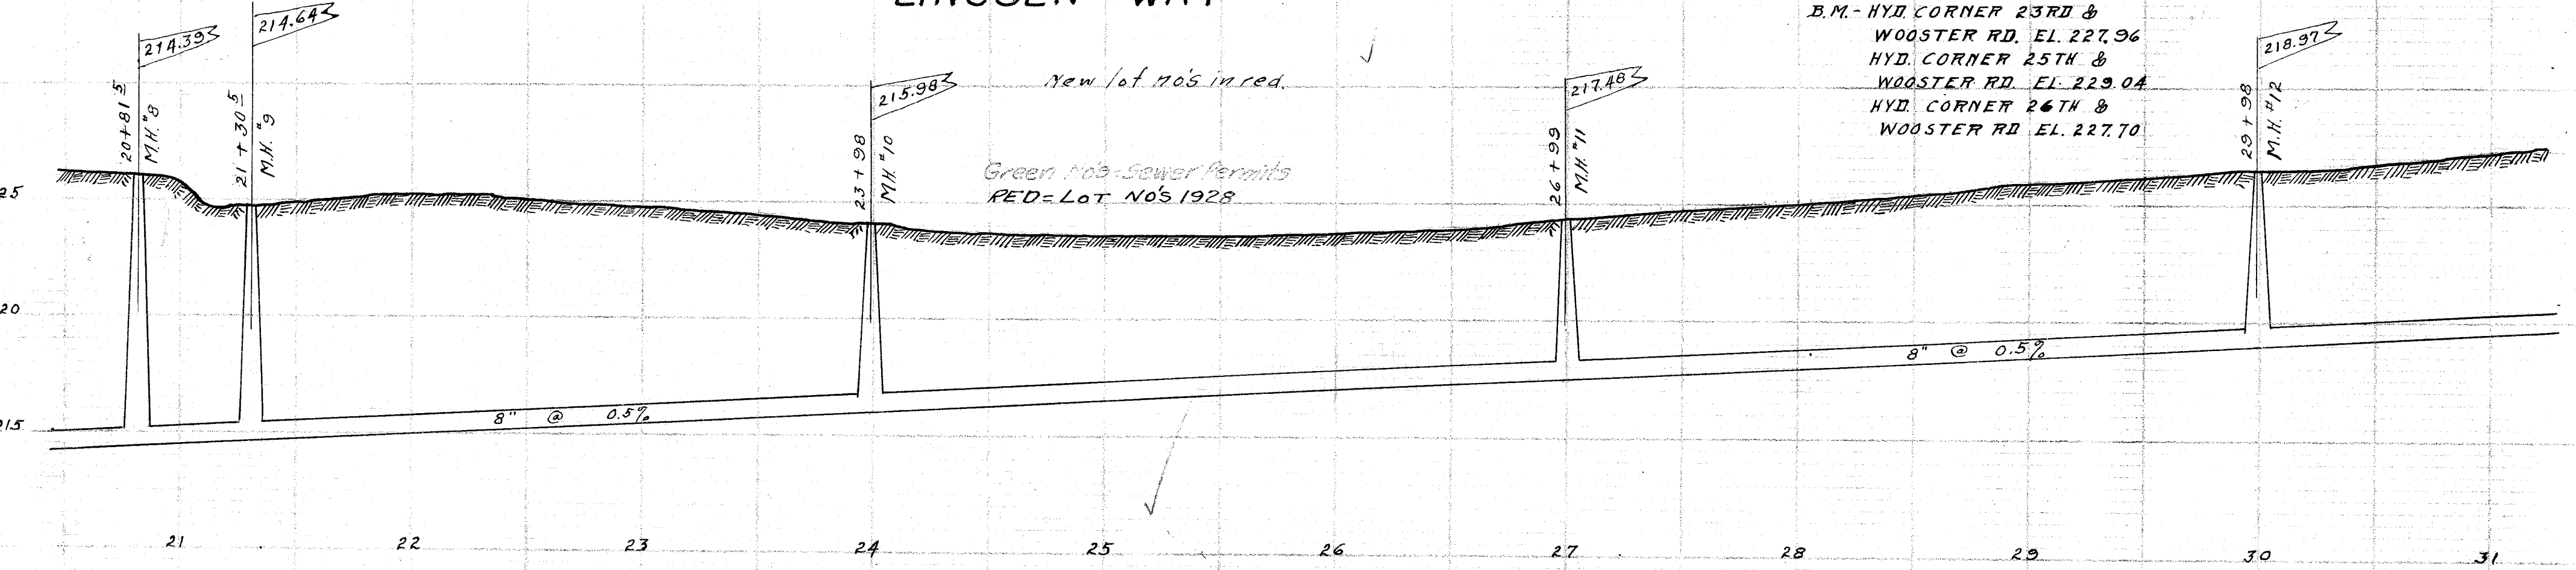

B.M. - HYD. CORNER 23RD &
WOOSTER RD. EL. 227.96
HYD. CORNER 25TH &
WOOSTER RD. EL. 229.04
HYD. CORNER 26TH &
WOOSTER RD. EL. 227.70

New lot no's in red.
Green No's - Sewer Permits
RED - Lot No's 1928