


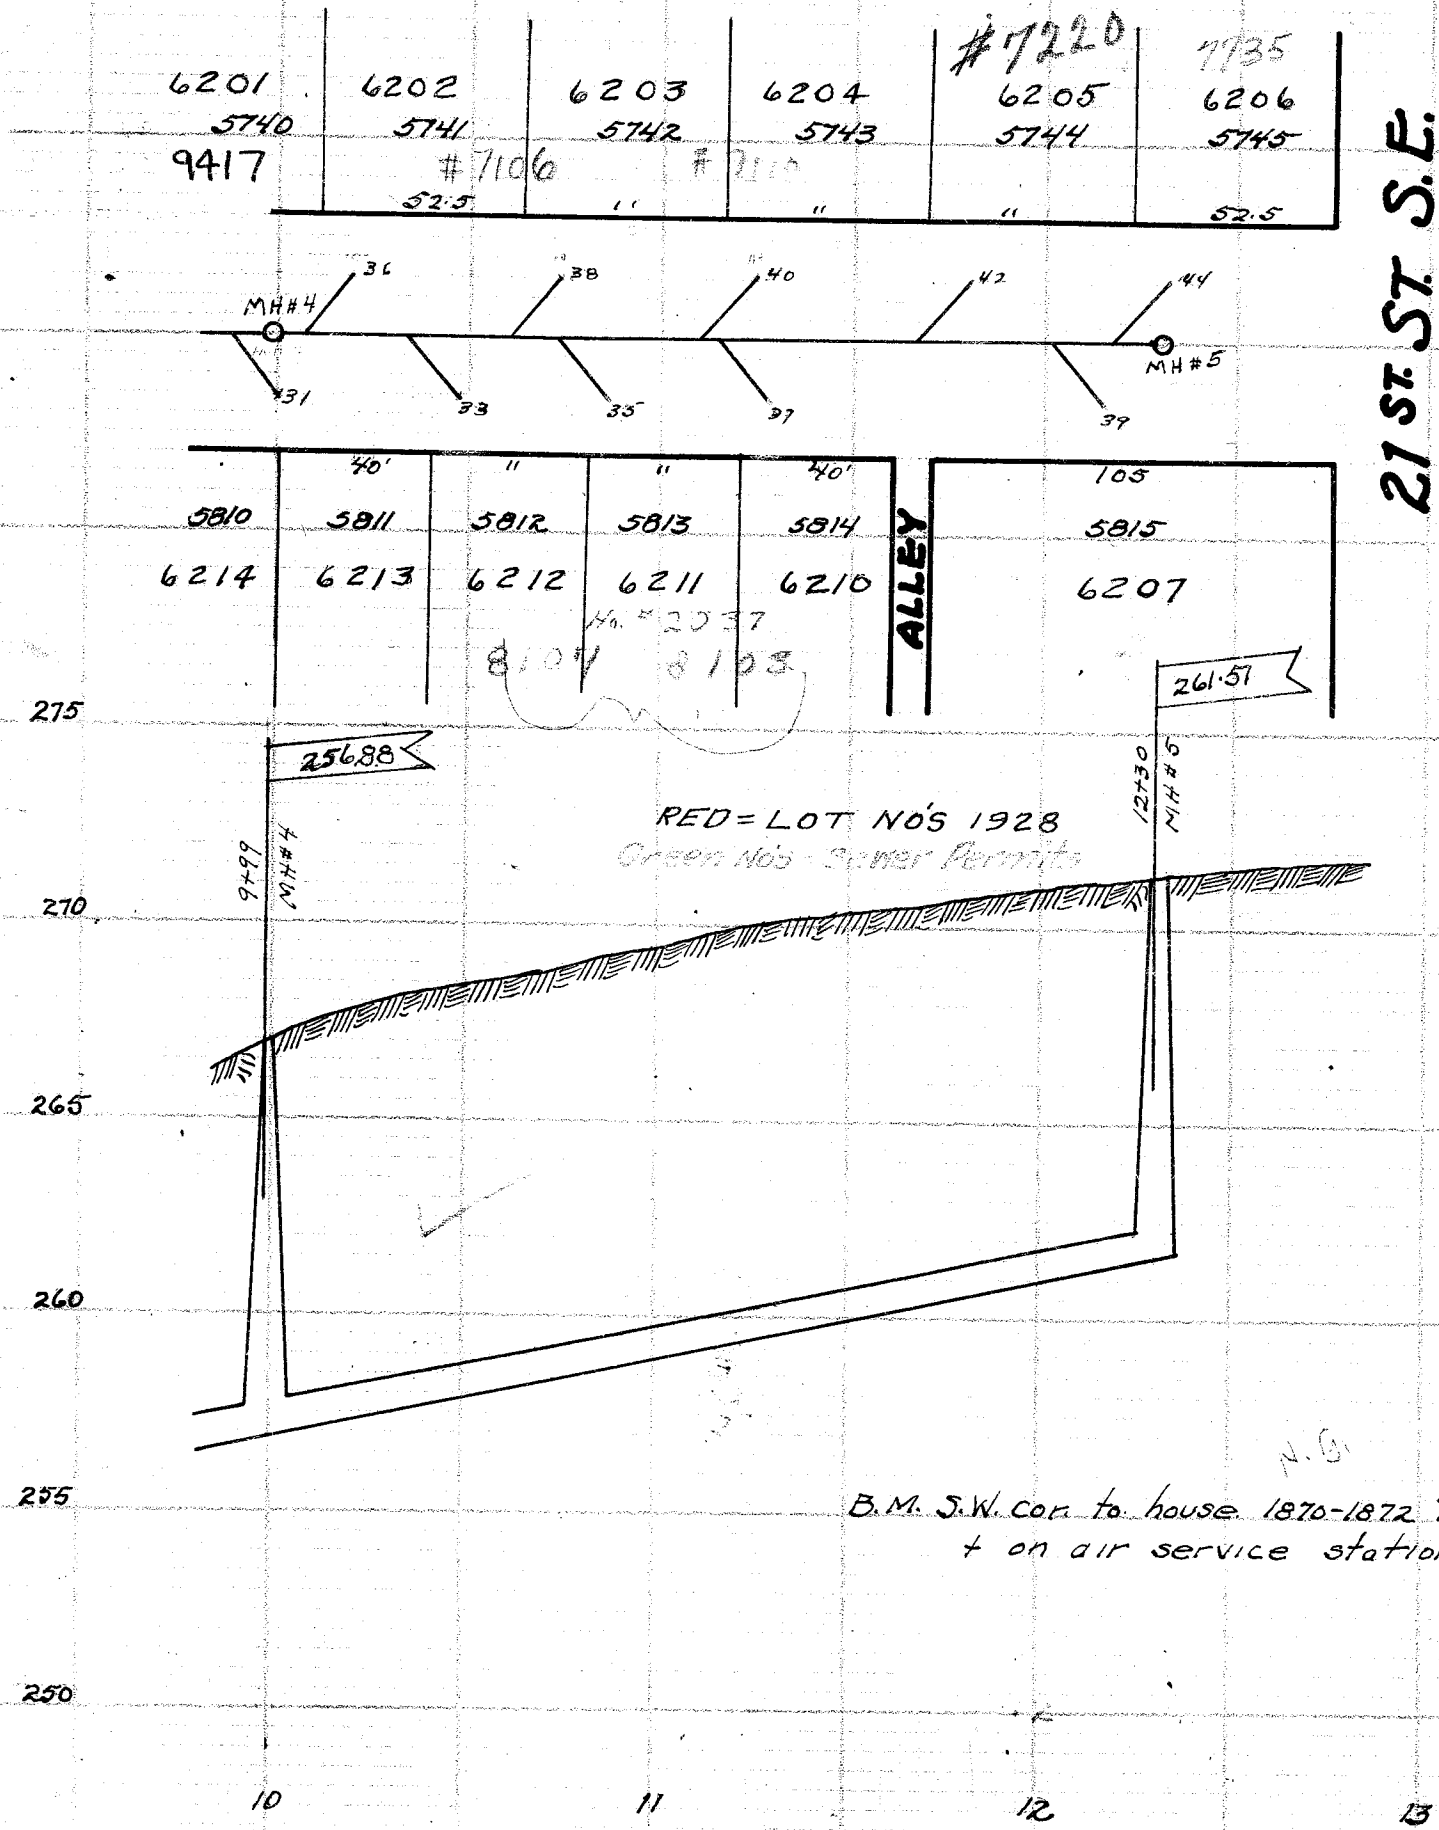

LATERAL RECORD.

LOT NO	LAT	LOT NO	SIDE	DPH	X	STA	REMARKS
6232	MH	5781	S	8.3	16	040	Corner of 19th St S.E. & Vermont Ave
6185	1	5723	N	7	"	0472	
6186	2	5724	"	"	"	1401	
6231	3	5787	S	4	"	1452	
6187	4	5725	N	"	"	1481	
6230	5	5788	S	"	"	1485	
6188	6	5726	N	"	"	2420	
6229	MH	#1	S	3.8	"	2444	
6189	7	5789	S	7	"	2450	
6228	10	5727	N	"	"	2468	
6227	9	5790	S	"	"	3407	
6190	11	5791	"	"	"	3409	
6226	12	5728	N	"	"	3448	
6191	13	5792	S	"	"	3451	
6225	14	5729	N	"	"	3497	
6192	15	5793	S	"	"	3498	
6224	16	5730	N	"	"	4440	
6193	17	5794	S	"	"	4449	
6223	19	#2	N	"	"	4484	
6194	20	5795	S	10.9	"	4496	
6195	22	5732	N	7	"	5400	
6222	21	5796	"	"	"	5422	
6196	24	5734	S	"	"	5450	
6197	MH	#3	N	"	"	6401	
6217	26	5736	S	10.7	"	6405	
6198	23	5802	N	8	"	6452	
6199	28	5737	S	"	"	7420	South Corner of Vermont & 20th St S.E.
6216	25	5808	"	"	"	7461	
6200	32	5739	S	"	"	7485	
6215	27	5809	N	"	"	8411	
6201	34	5740	S	"	"	8469	
6214	29	5810	S	"	"	8484	
6213	MH	#4	S	10	"	9419	
6202	31	5811	S	7	"	9422	
6212	36	5741	N	"	"	9466	
6203	33	5812	S	"	"	9468	
6204	35	5742	N	"	"	9499	
6211	35	5813	S	"	"	10400	
6204	40	5743	N	"	"	10419	
6210	37	5814	S	"	"	10447	
6205	42	5744	N	"	"	10473	
6207	39	5815	S	"	"	10486	
6206	44	5745	N	9.8	"	11424	
				7	"	11428	
					"	11480	
					"	12415	End of Sewer
					"	12430	
					"	12432	

VERMONT AVE. S.E. FROM 19TH ST. S.E. TO 21ST ST. S.E.

BUILT IN 1928 BY J. WITTMAN, UNDER PLANS MADE BY C.E. RICE, CITY ENGR., W. W. DEWALT, CONST ENGR., F. B. JONES, INSPECTOR, PRELIM NOTES NB 60 P 76-77, CONST 580 P 35-36-37, FINALS B 79 P 21-23-24 INSPECTORS RE-PORT #108 P 20-22 PLOTTED BY H.R. BAUBER SCALE 1"=5' VER 1"=50' HOR. CK BY H.J. Weinrich