

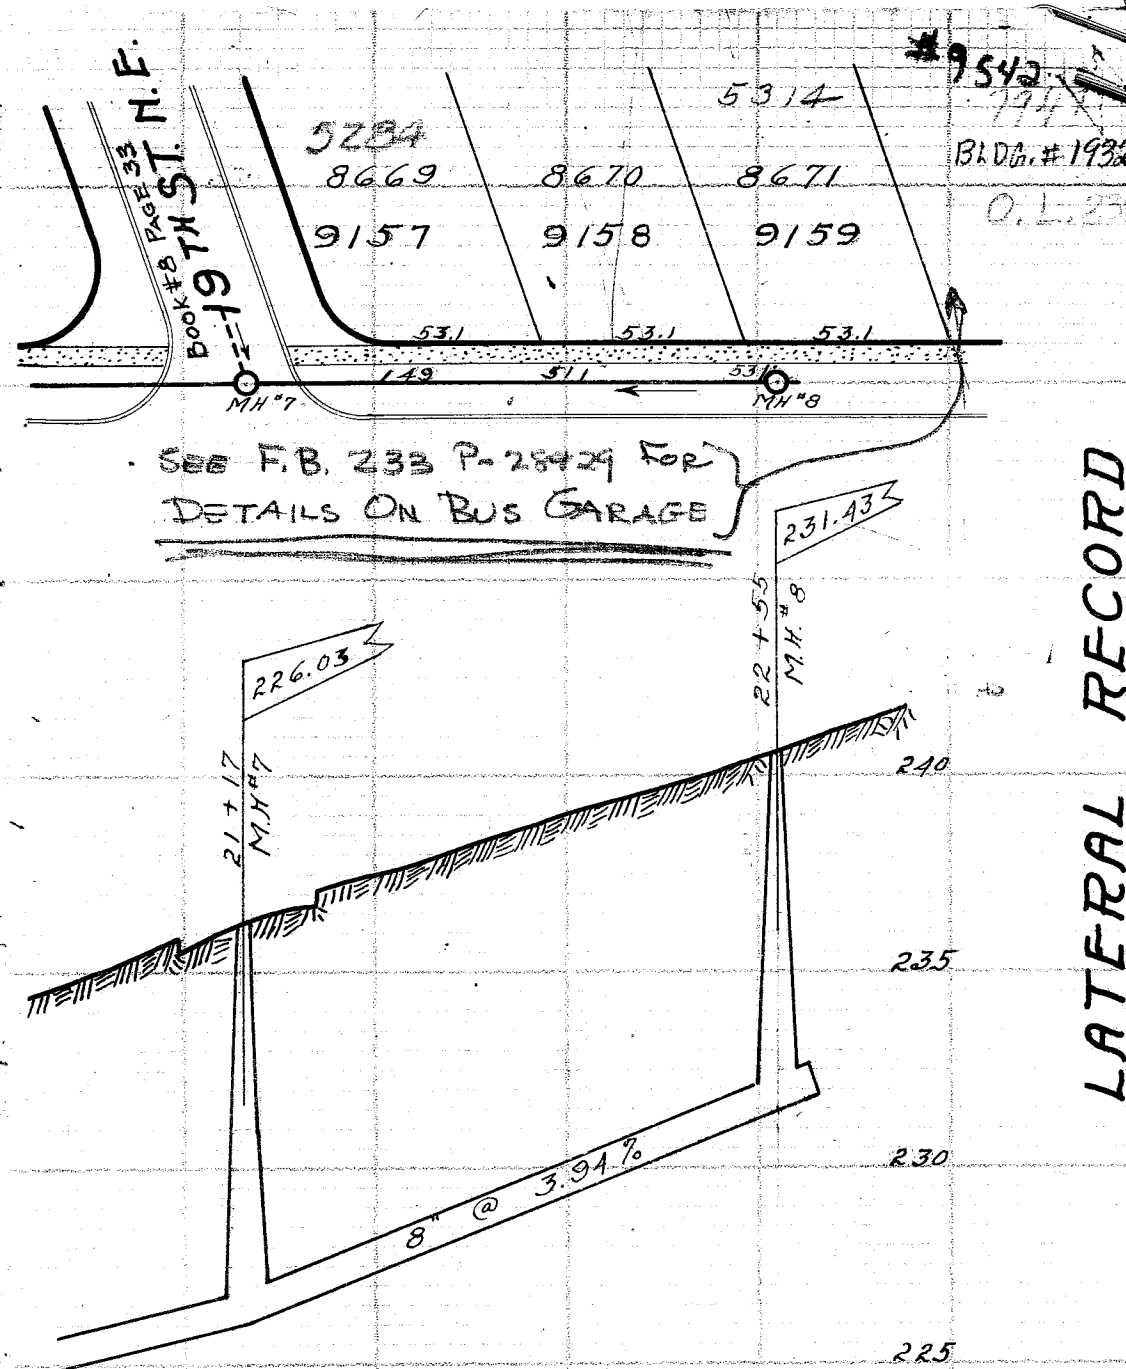


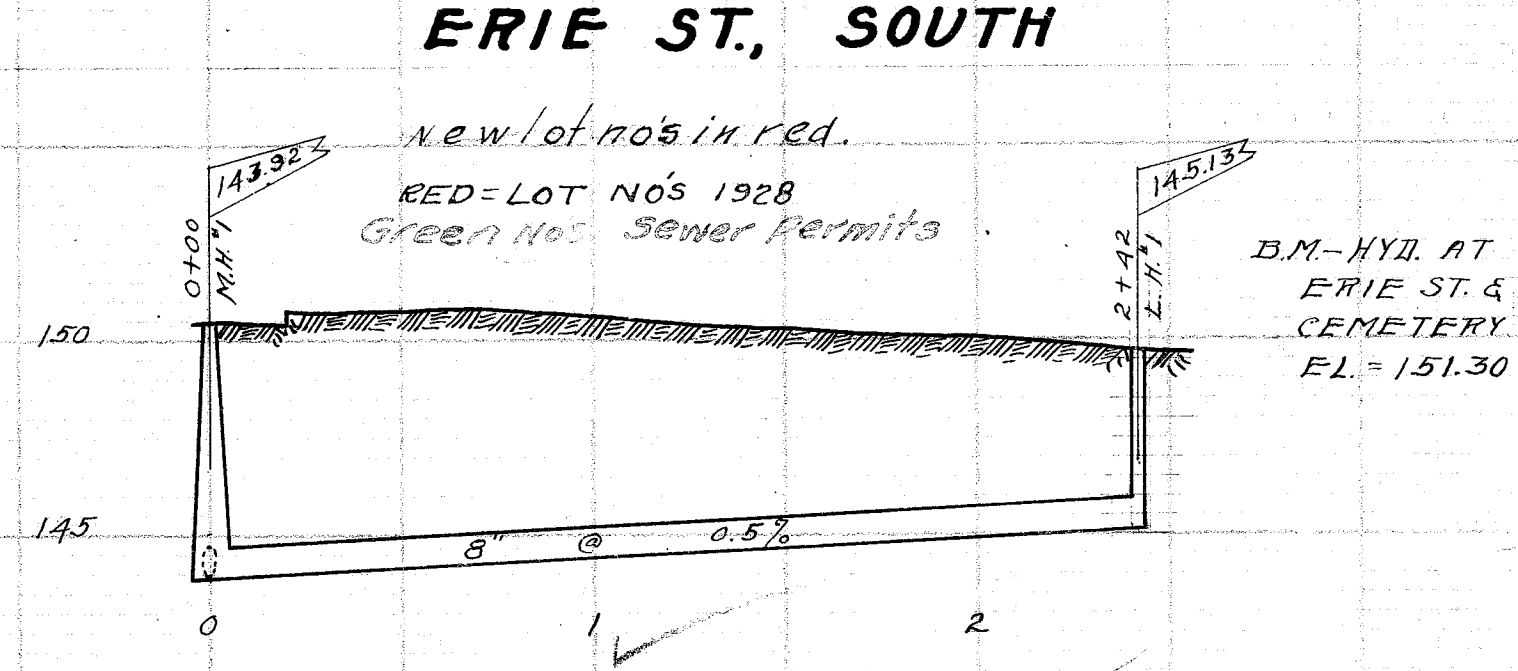

LATERAL RECORD

LAT	LOT NO	SIDE	DEPTH	X	STATION	REMARKS
FROM SIPPOTRUNK						

LINCOLN WAY - EAST ~ NORTH SIDE
FROM SIPPOTRUNK TO A POINT 138' EAST OF 19TH ST.
 BUILT IN 1928 BY J. WITTMAN UNDER PLANS MADE BY & SUPERVISION OF THE CITY ENGR. DEPT. C.E. RICE, CITY ENGR. SAM JONES CONST. ENGR. WM. DEWALT & J. RAUBER INSPECTORS. PRELIMINARY NOTES N.B. 76, PG. 22-25-51-52. CONST. NOTES N.B. 82 PG 39-47-52-61-72-73-74. FINAL MEASUREMENTS N.B. 79 PG 66-72. INSPECTORS RECORD 139 PG 2-4 & 140 PG 10. PLOTTED FEB 26, 1929 BY E.G. POCOCK. SCALE 1"=5' VER. 1"=50' HOR. BUILT PRIVATELY FOR WM. COOK ET AL.

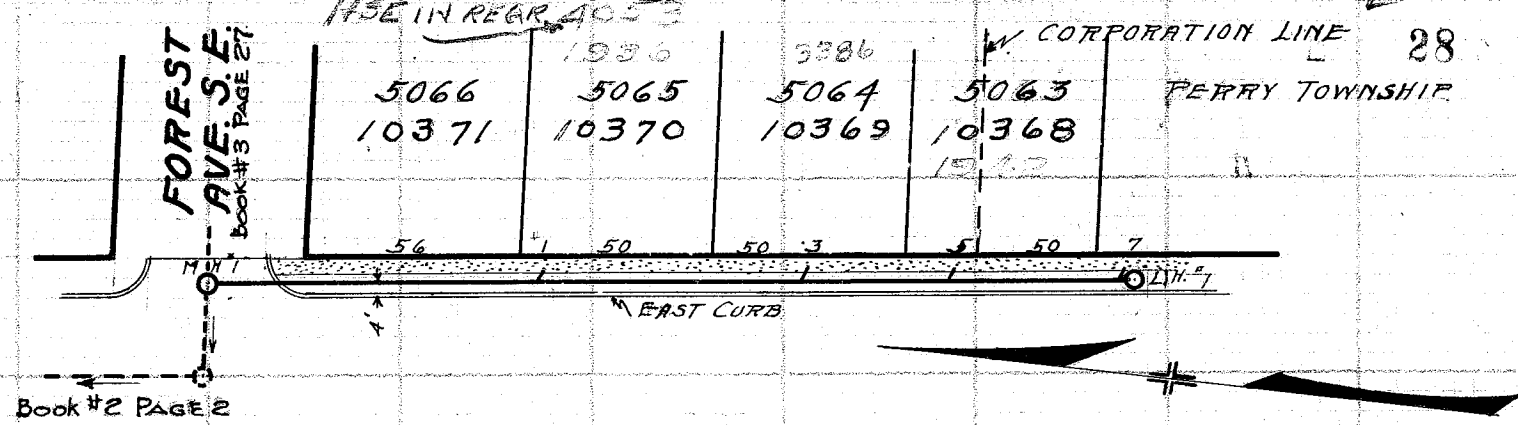

LATERAL RECORD

LOT NO	LAT	LOT NO	SIDE	DEPTH	X	STATION	REMARKS
	FROM FOREST AVE SOUTH						
	M.H. #1			6.5		0 + 00	ON FOREST AVE SEWER
10370	1	5065	E	6	-	0 + 86	WYE
10369	3	5064	E	5	-	1 + 54.5	"
10368	5	5063	E	4.5	-	1 + 93	"
	7	PERRY TWR	E	4	-	2 + 40	"
	L.H. #1			4.6		2 + 42	HEAD END

ERIE ST. SOUTH
FROM FOREST AVE SOUTH 242 FEET
 BUILT IN 1925 BY CHAS. STROUD UNDER PLANS MADE BY & SUPERVISION OF THE CITY ENGR. DEPT. C.E. RICE CITY ENGR. SAM JONES CONST. ENGR. I. MALONEY INSP. PREL. & CONST. NOTES NB 50 PG 31-35. FINAL MEASUREMENTS NB 48 PG 62. PLOTTED 2-27-29 BY E.G. POCOCK. SCALE 1"=5' VER. 1"=50' HOR.

BUILT PRIVATELY FOR FRANK BEITER ET AL.