


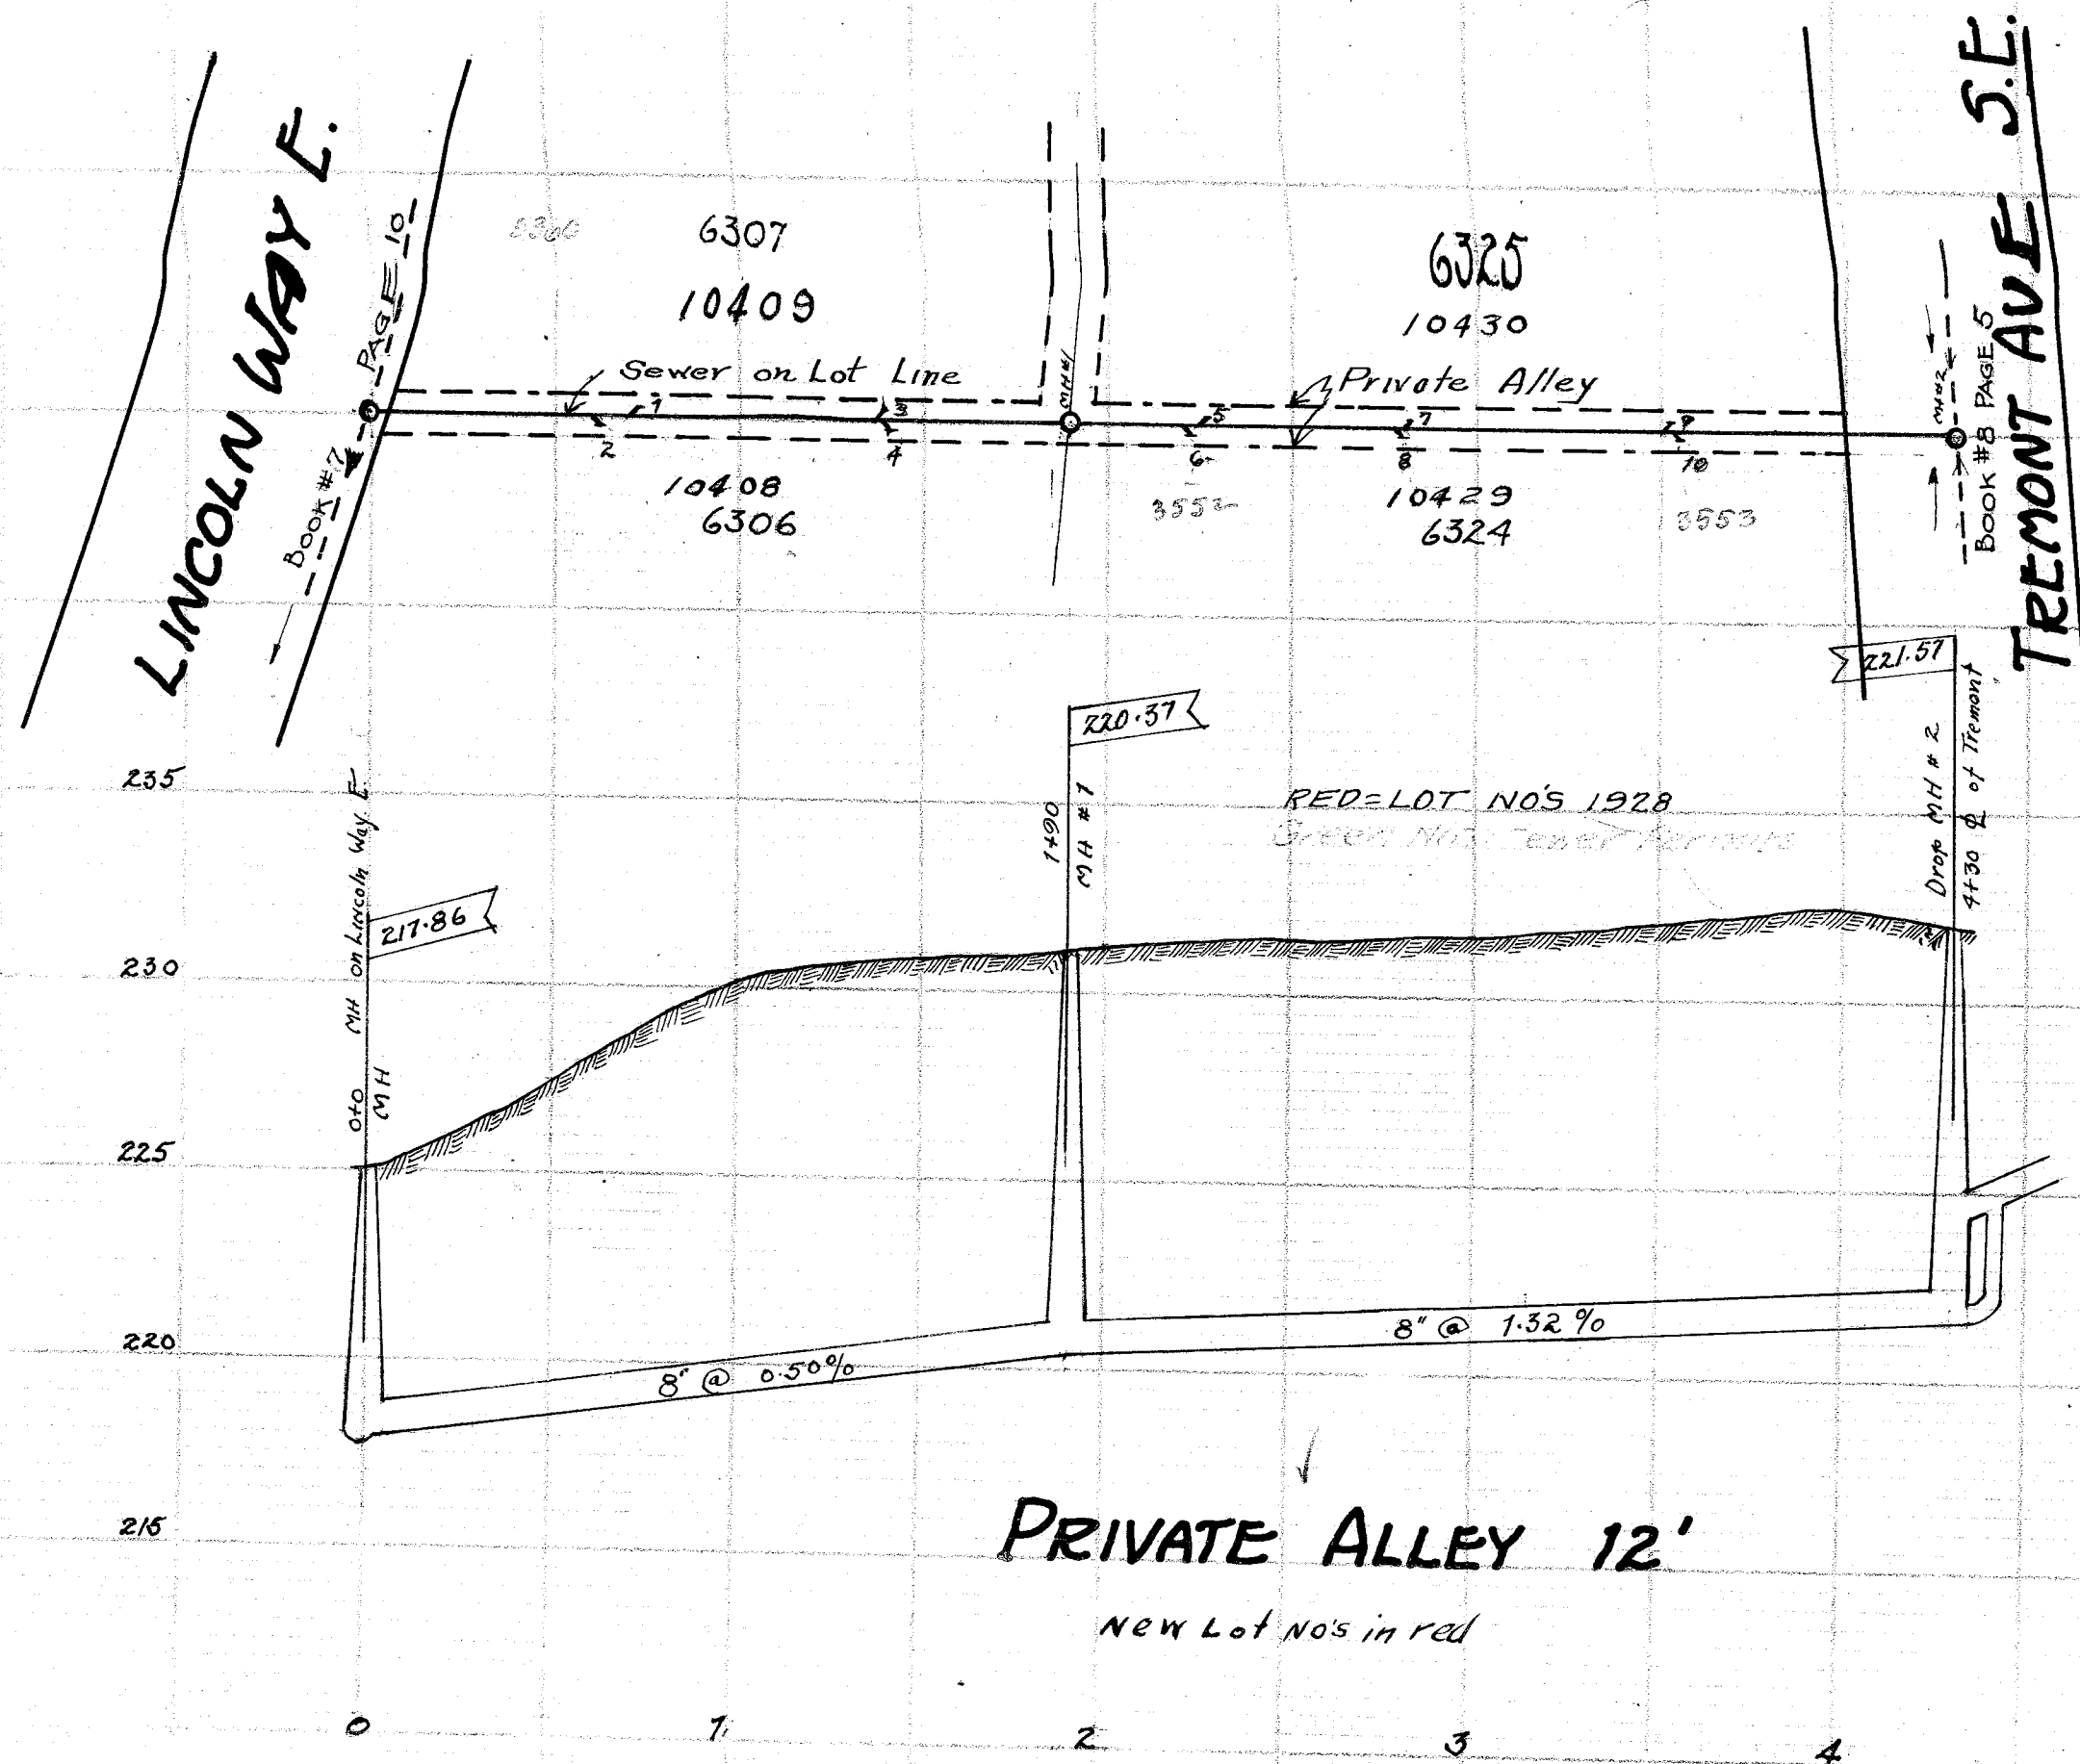

LATERAL RECORD

LOT NO	LAT	LOT No.	SIDE	D'PH	X	STA	REMARKS
	MH					0+0	LINCOLN WAY E
10408	2	6306	W	7'	2'	0+62	All Wyes Pipe
10409	1	6307	E	7'	"	0+72	
10409	3	6307	E	7'	"	1+39	
10408	4	6306	W	7'	"	1+41	
	MH # 1			10.7		1+40	BETWEEN LOTS
10429	6	6324	W	7'	"	2+22	have the " WYES
10430	5	6325	E	7'	"	2+26	
10429	8	6324	W	7'	"	2+79	
10430	7	6325	E	7'	"	2+83	
10430	9	6325	E	7'-6"	"	3+53	
10429	10	6324	W	7'-6"	"	3+55	
	MH # 2			10.4		4+30	TREMONT AVE SE

B.M. on stone step 1815 E. Main
223.16

PRIVATE ALLEY BETWEEN LOTS NOS 6306 & 6307 LINCOLN WAY E. TO TREMONT AVE S.E.

BUILT IN 1928 BY J. WITTMAN UNDER PLANS MADE BY C. E. RICE, CITY ENGR., DOC SHERTZER, CONST ENGR., F. B. JONES, INSPECTOR., PRELIM NOTES N.B.G. P. 64. CONST B 74-P. 44. FINALS B 79-P. 12. INSPECTOR'S REPORT #108 P. 12
PLOTTED NOV. 10, 1928 BY H. RAUBER.
SCALE 1"=5' VER., 1"=50' HOR.

Geo. Wallace
CR BY H. J. Weinkich