


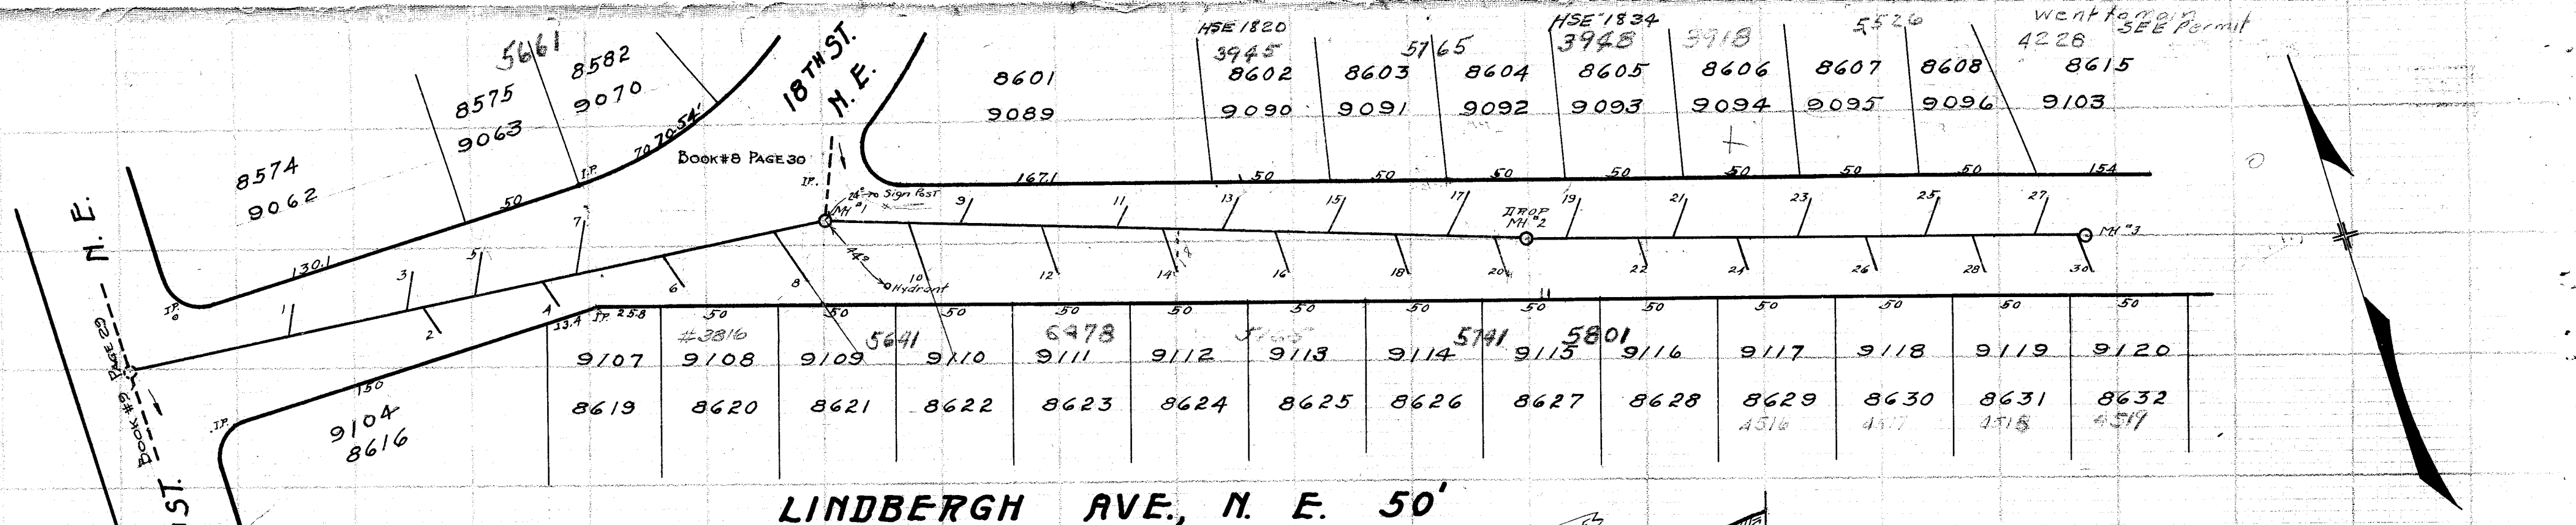

LINDBERGH AVE, N. E. 50'

