



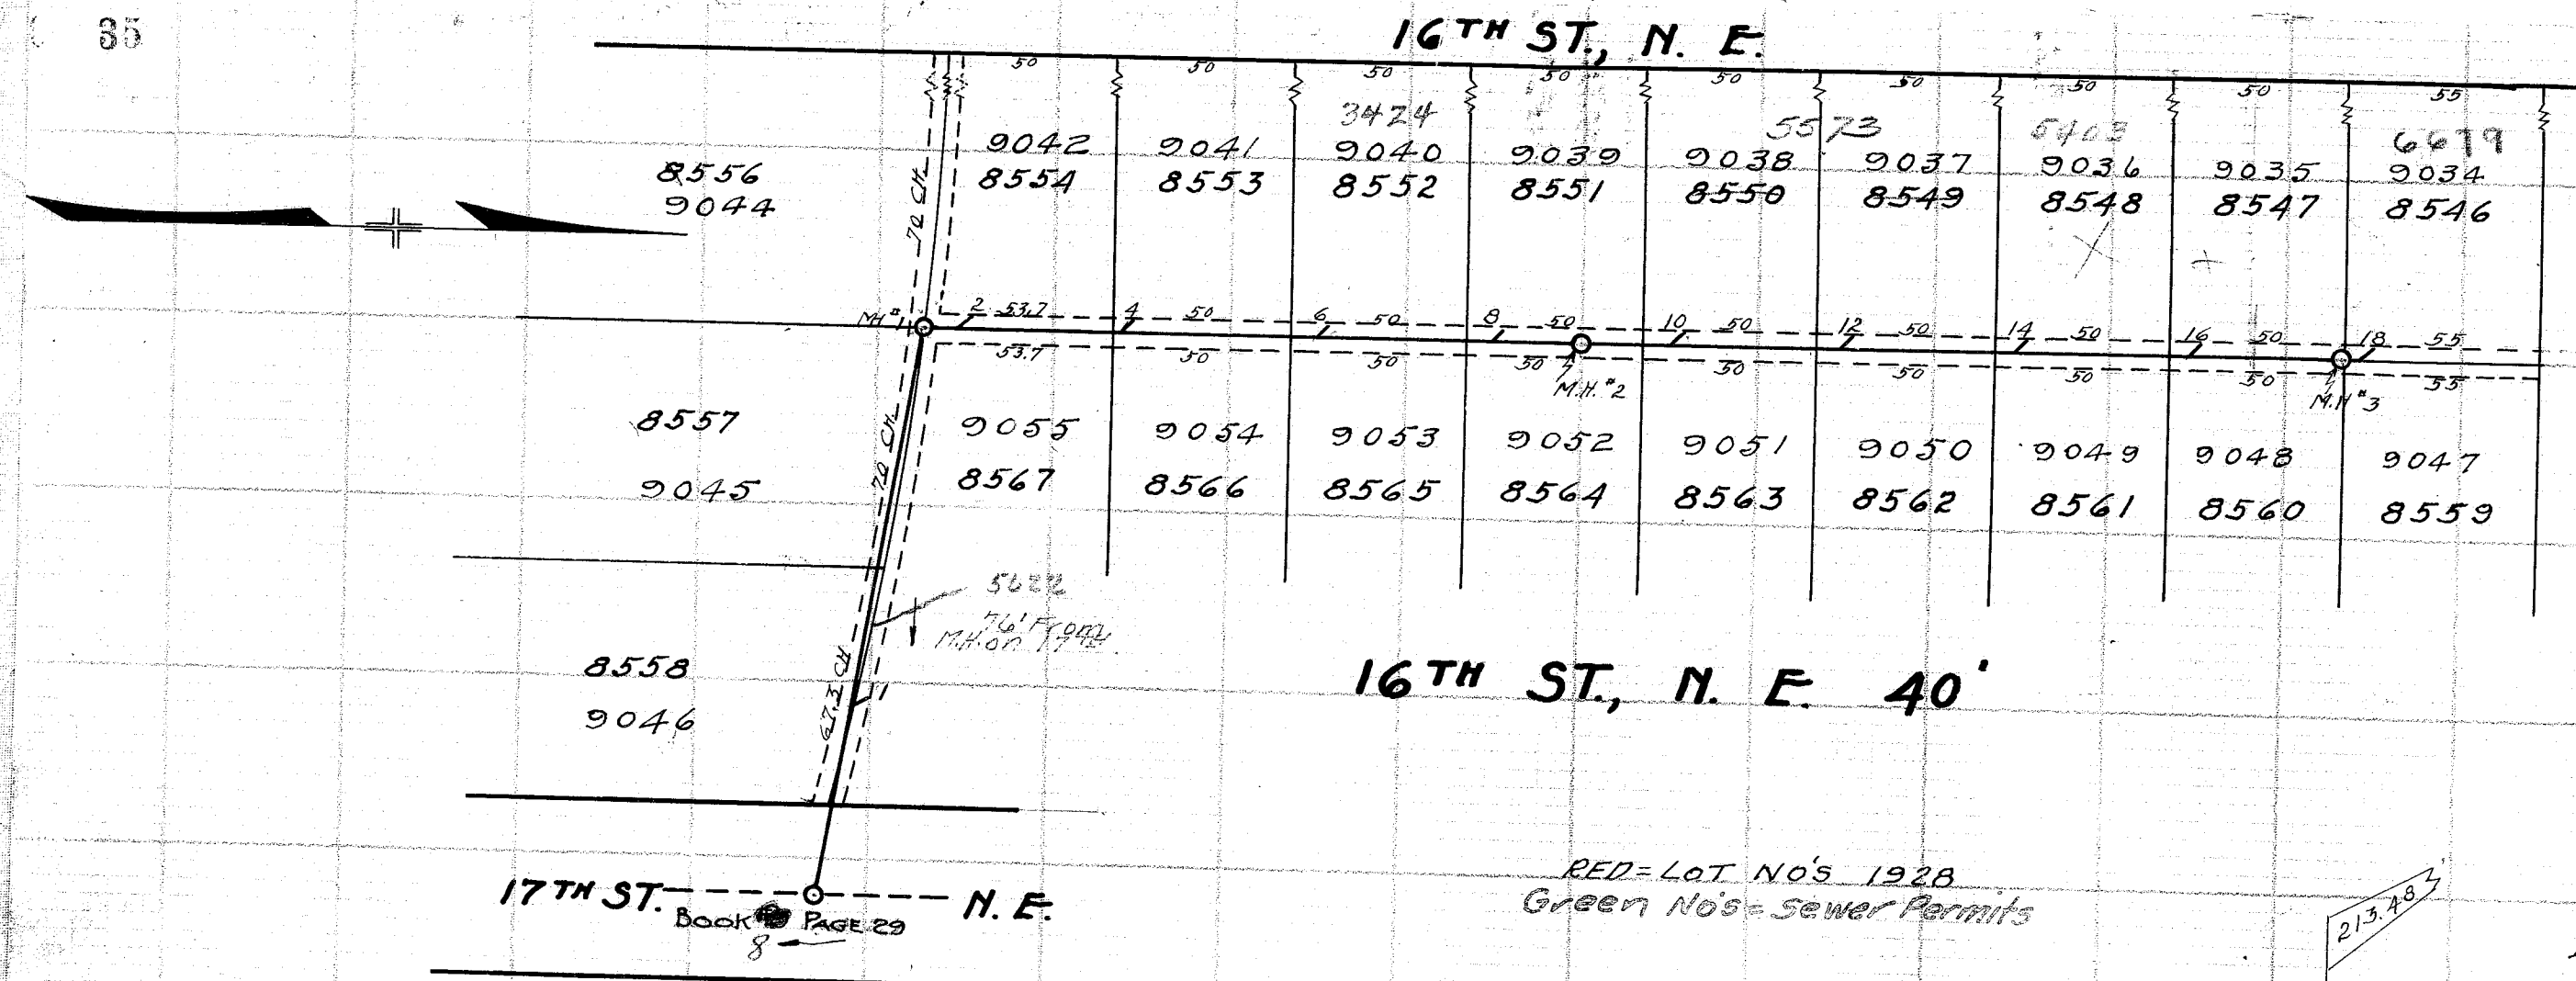

LATERAL RECORD						
LOT NO.	LAT.	LOT NO	SIDE	DEPTH	STATION	REMARKS
WEST FROM 17TH ST ON EASEMENT						
9055	M.H.				0 + 00	17TH ST. N.E.
	1	8567	N	6.5	0 + 54	WYE
	M.H. #1			5.2	1 + 63	
NORTH FROM M.H. #1 ON EASEMENT						
9042	M.H. #1			5.2	1 + 63	
	2	8554	W	5.0	1 + 72	WYE - INSPECTORS REC
9041	4	8553	W	4.5	2 + 19	WYE - "
9040	6	8552	W	4.5	2 + 75	WYE - POLE IN
9039	8	8551	W	4.5	3 + 25	WYE - "
	M.H. #2			5.1	3 + 50	
9038	10	8550	W	5.0	3 + 75	WYE - POLE IN
9037	12	8549	W	5	4 + 24	WYE - "
9036	14	8548	W	5.5	4 + 74	WYE - "
9035	16	8547	W	5.5	5 + 23	WYE - "
	M.H. #3			4.7	5 + 66	WYE STUB NORTH
9034	18	8546	W	5	5 + 70	WYE - POLE IN

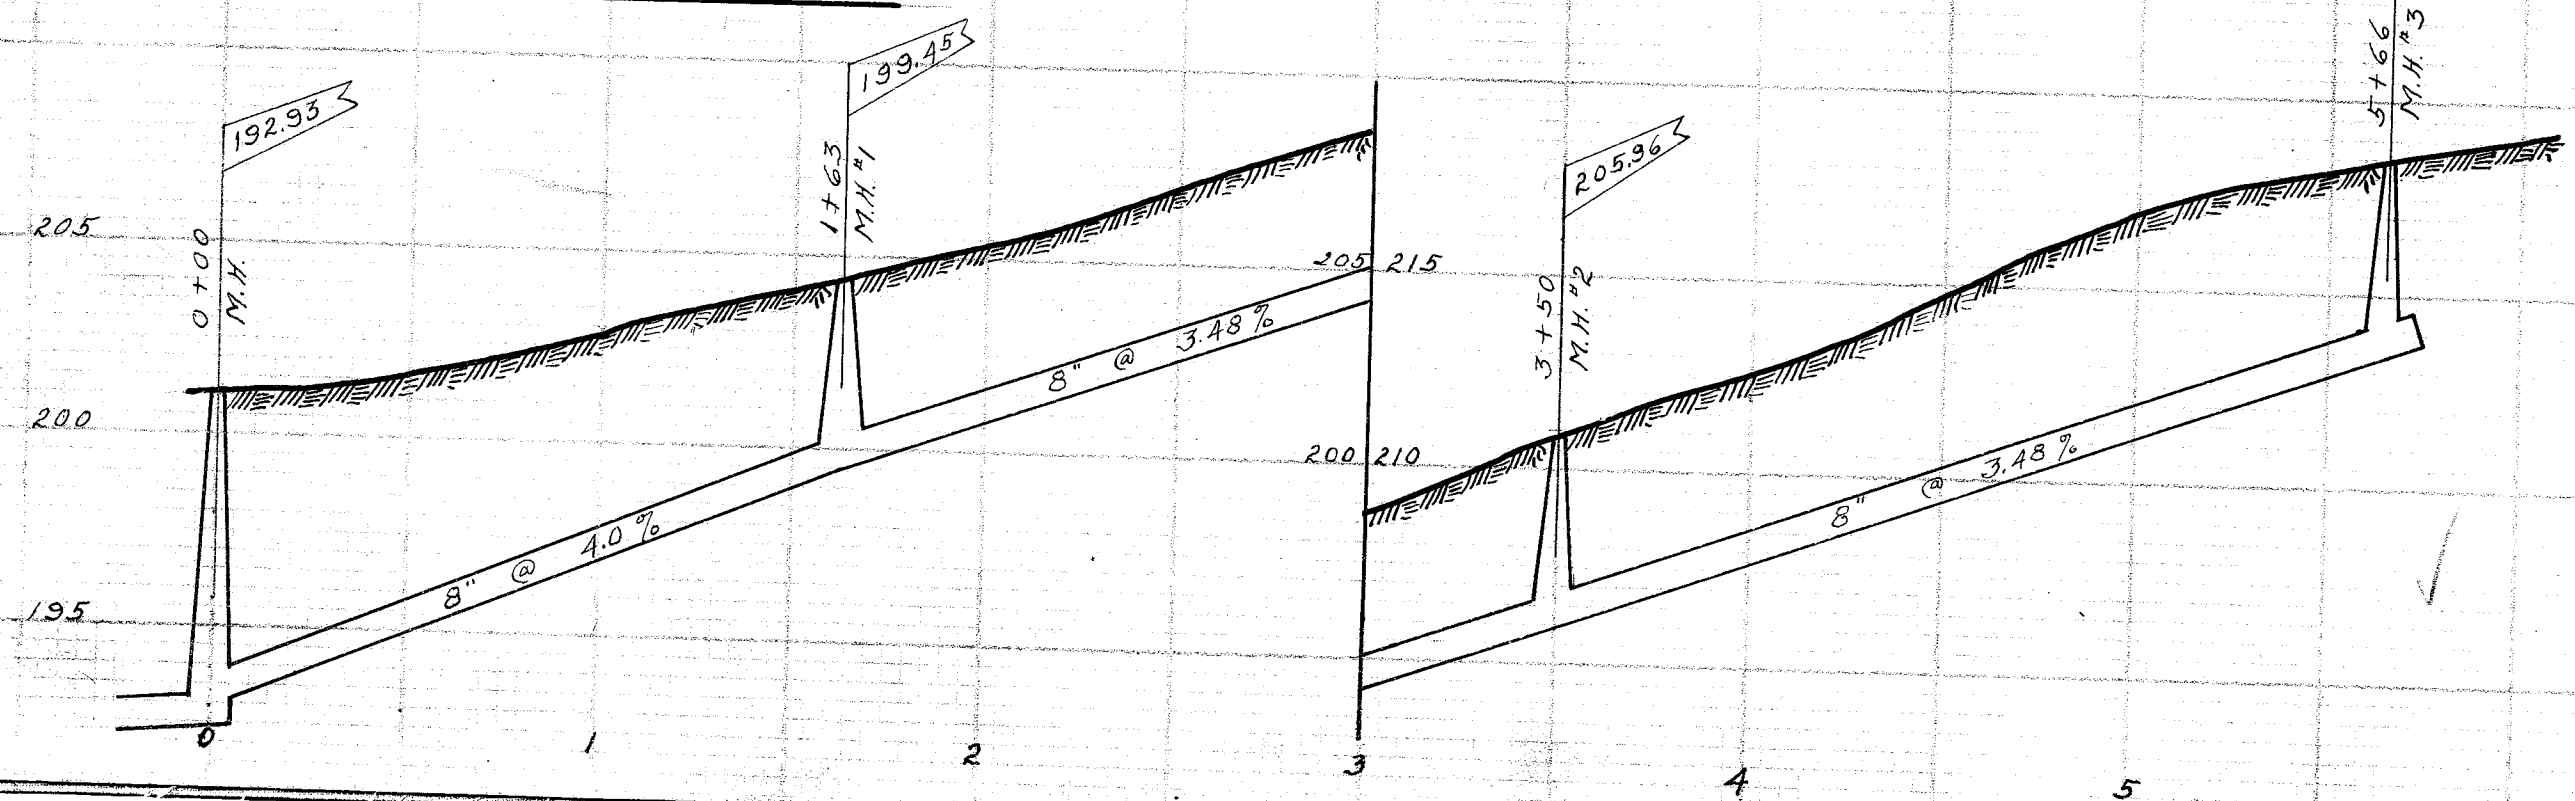

B.M. - END OF CIRCLE CURB
SO. SIDE OF LINDBERGH
ON 17TH ST. EL = 203.03

16TH ST, N.E.
FROM LINCOLN WAY E. TO A POINT 600' NORTH
SERVING LOTS ON EAST SIDE OF STREET
ONLY VIA EASEMENT IN REAR

BUILT IN 1928 BY J. WITTMAN UNDER PLANS MADE BY & UNDER SUPERVISION OF THE CITY ENGR. DEPT. C.E. RICE CITY ENGR. SAM JONES CONST. ENGR. J. RAUBER INSPECTOR. PRELIMINARY NOTES NB76 PG 53. CONST. NOTES NB82 PG 70-71. FINAL MEASUREMENTS NB79 PG 71. INSPECTORS RECORD 104 PG 6. PLOTTED MARCH 8, 1929 BY E.G. FOCOCK. SCALE 1"=5' VER. 1"=50' HOR. BUILT PRIVATELY FOR WM COOK ET AL.