



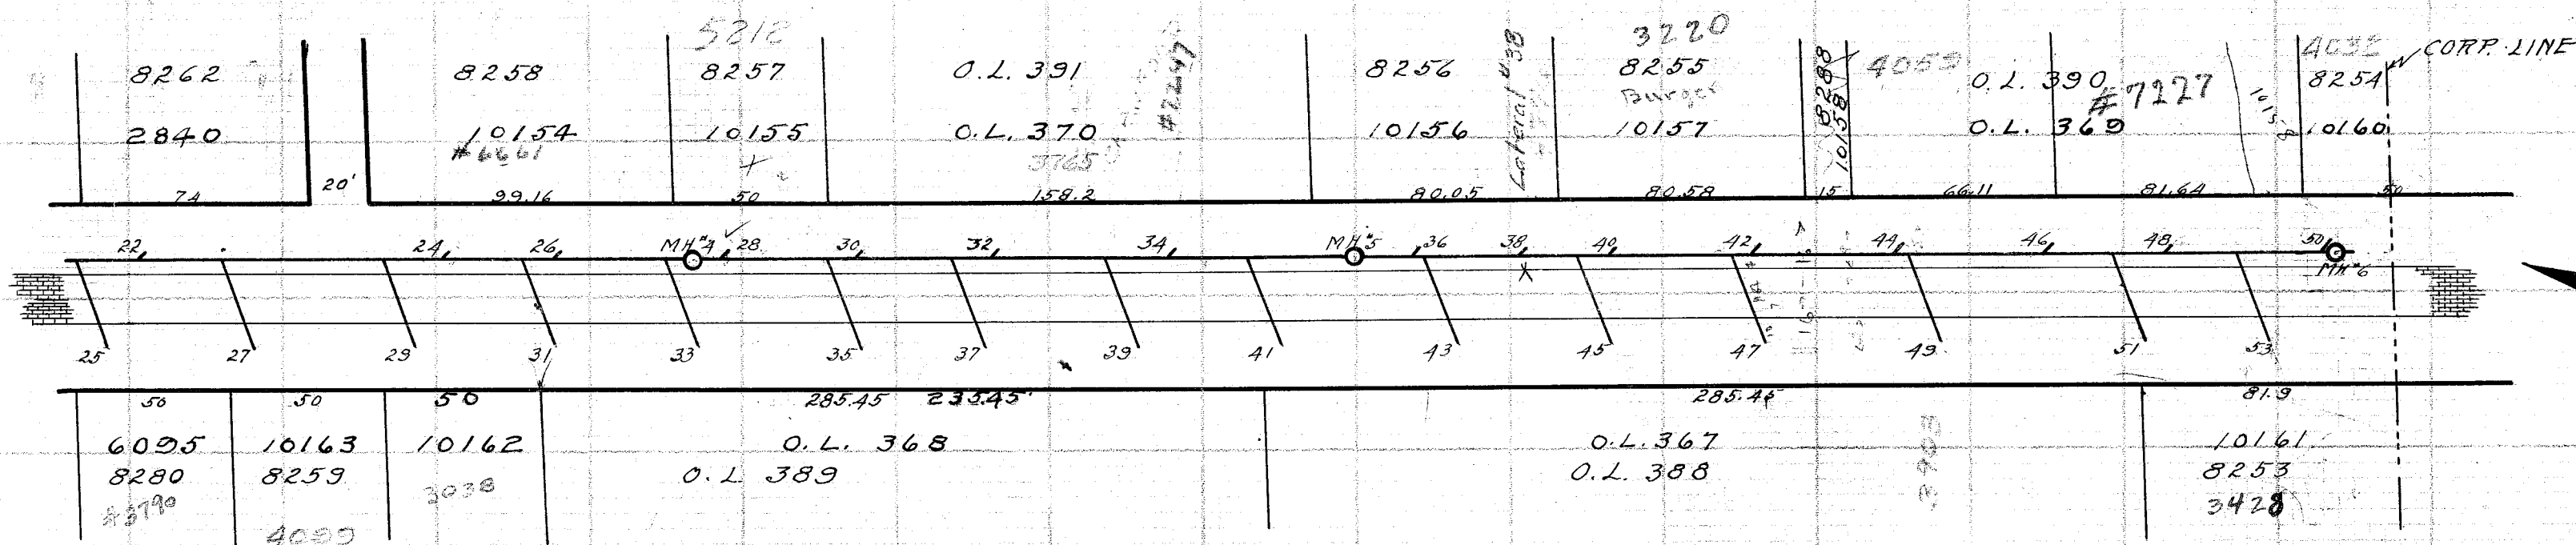

1ST ST., N. E. ~ CONTINUED

RED = LOT NOS 1928
Green No. = Sewer Permits

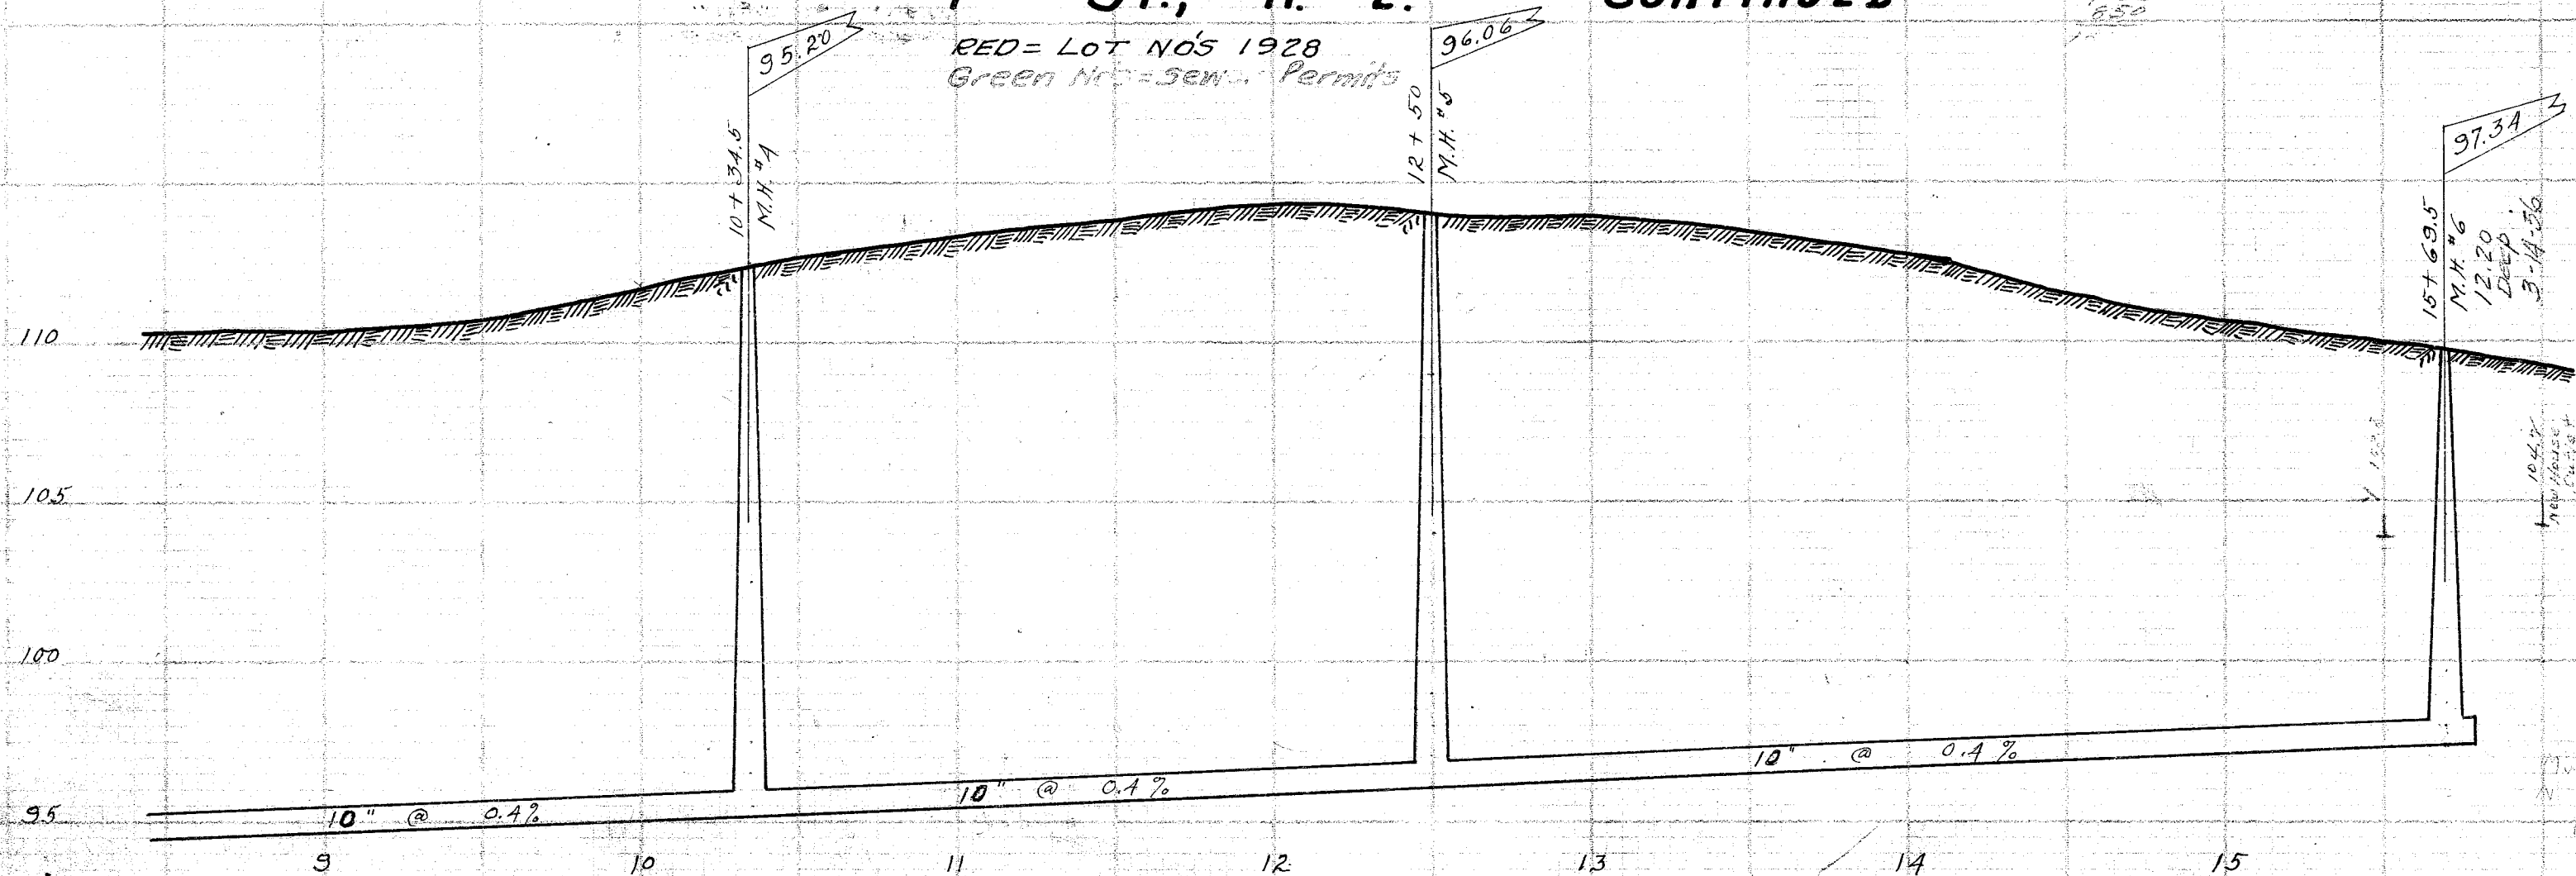

133/3 Top 14 109.66

B.M. - S.E. COR. WALK JOHN MOST RES.
KRACKER ST. E.L. = 92.54
HYD. LAST ON 1ST ST. N.E. OF
OLD CORP. LINE E.L. = 112.76
N.E. COR. SECOND FLAGSTONE
1455 1ST ST. N.E. E.L. = 111.24
S.E. COR. SERVICE WALK RT
#1653 1ST ST. N.E. E.L. = 109.02