

0. L. 371 0. L. 182


0. L. 362 0. L. 181

0. L. 311
0. L. 181

BROOKFIELD TRUNK SEWER ~ CONTINUED ~

BM-SPIKE IN ORK TREE 100'
NO. OF M.H. #25 EL.=171.28

RED=LOT NOS 1928
Green Nos- Sewer permits

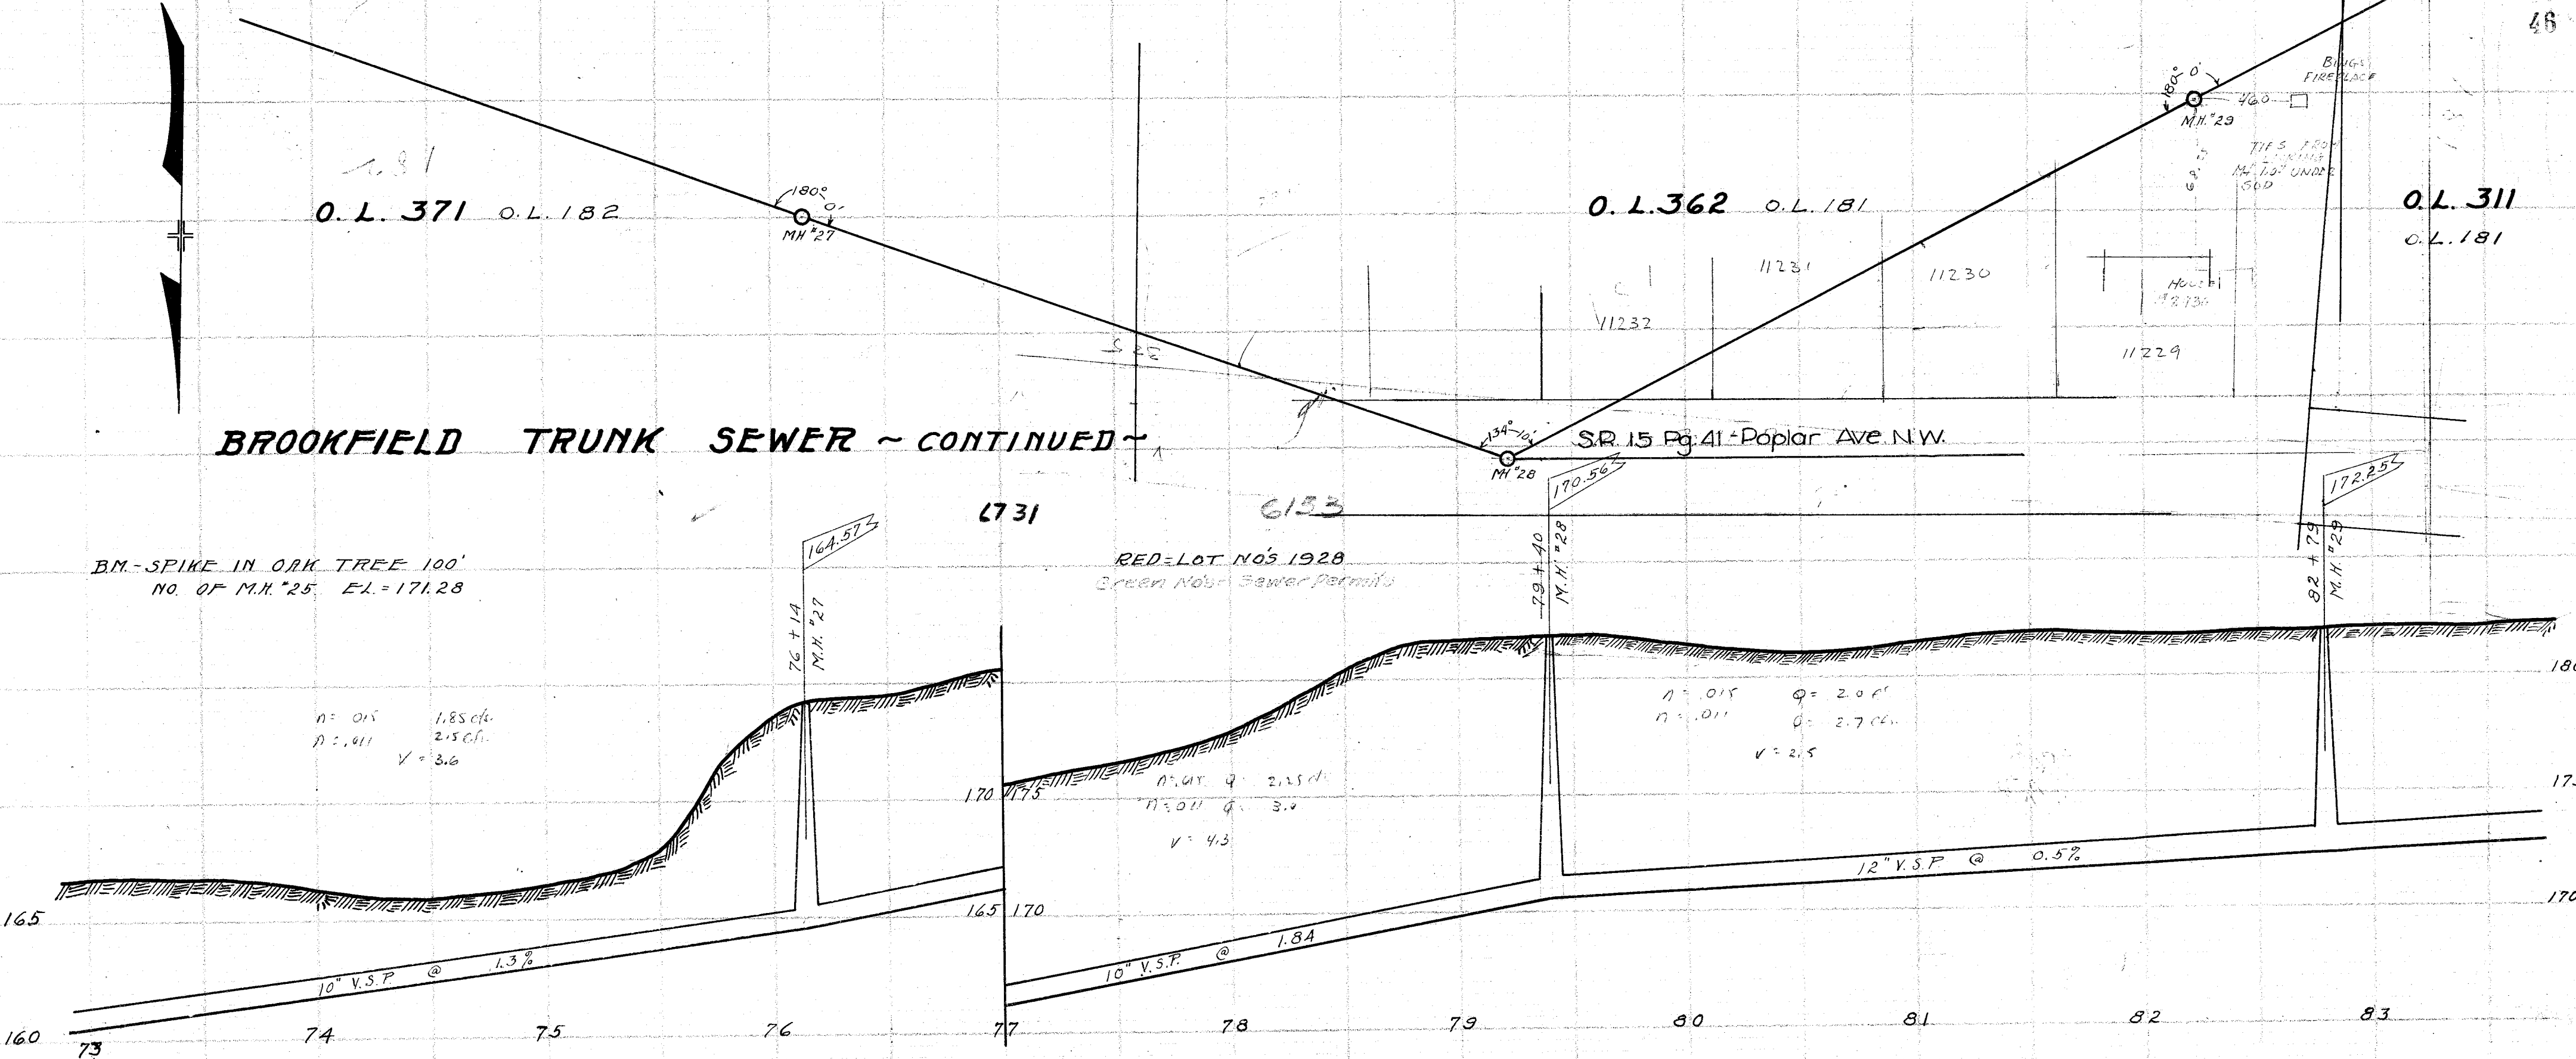

n = 0.015 1.85 cfs
n = 0.011 2.5 cfs
V = 3.6

n = 0.015 Q = 2.25 cfs
n = 0.011 Q = 3.0
V = 4.3

n = 0.015 Q = 2.0 cfs
n = 0.011 Q = 2.7 cfs
V = 2.5

12" V.S.P. @ 0.5%

10" V.S.P. @ 1.84

10" V.S.P. @ 1.3%