


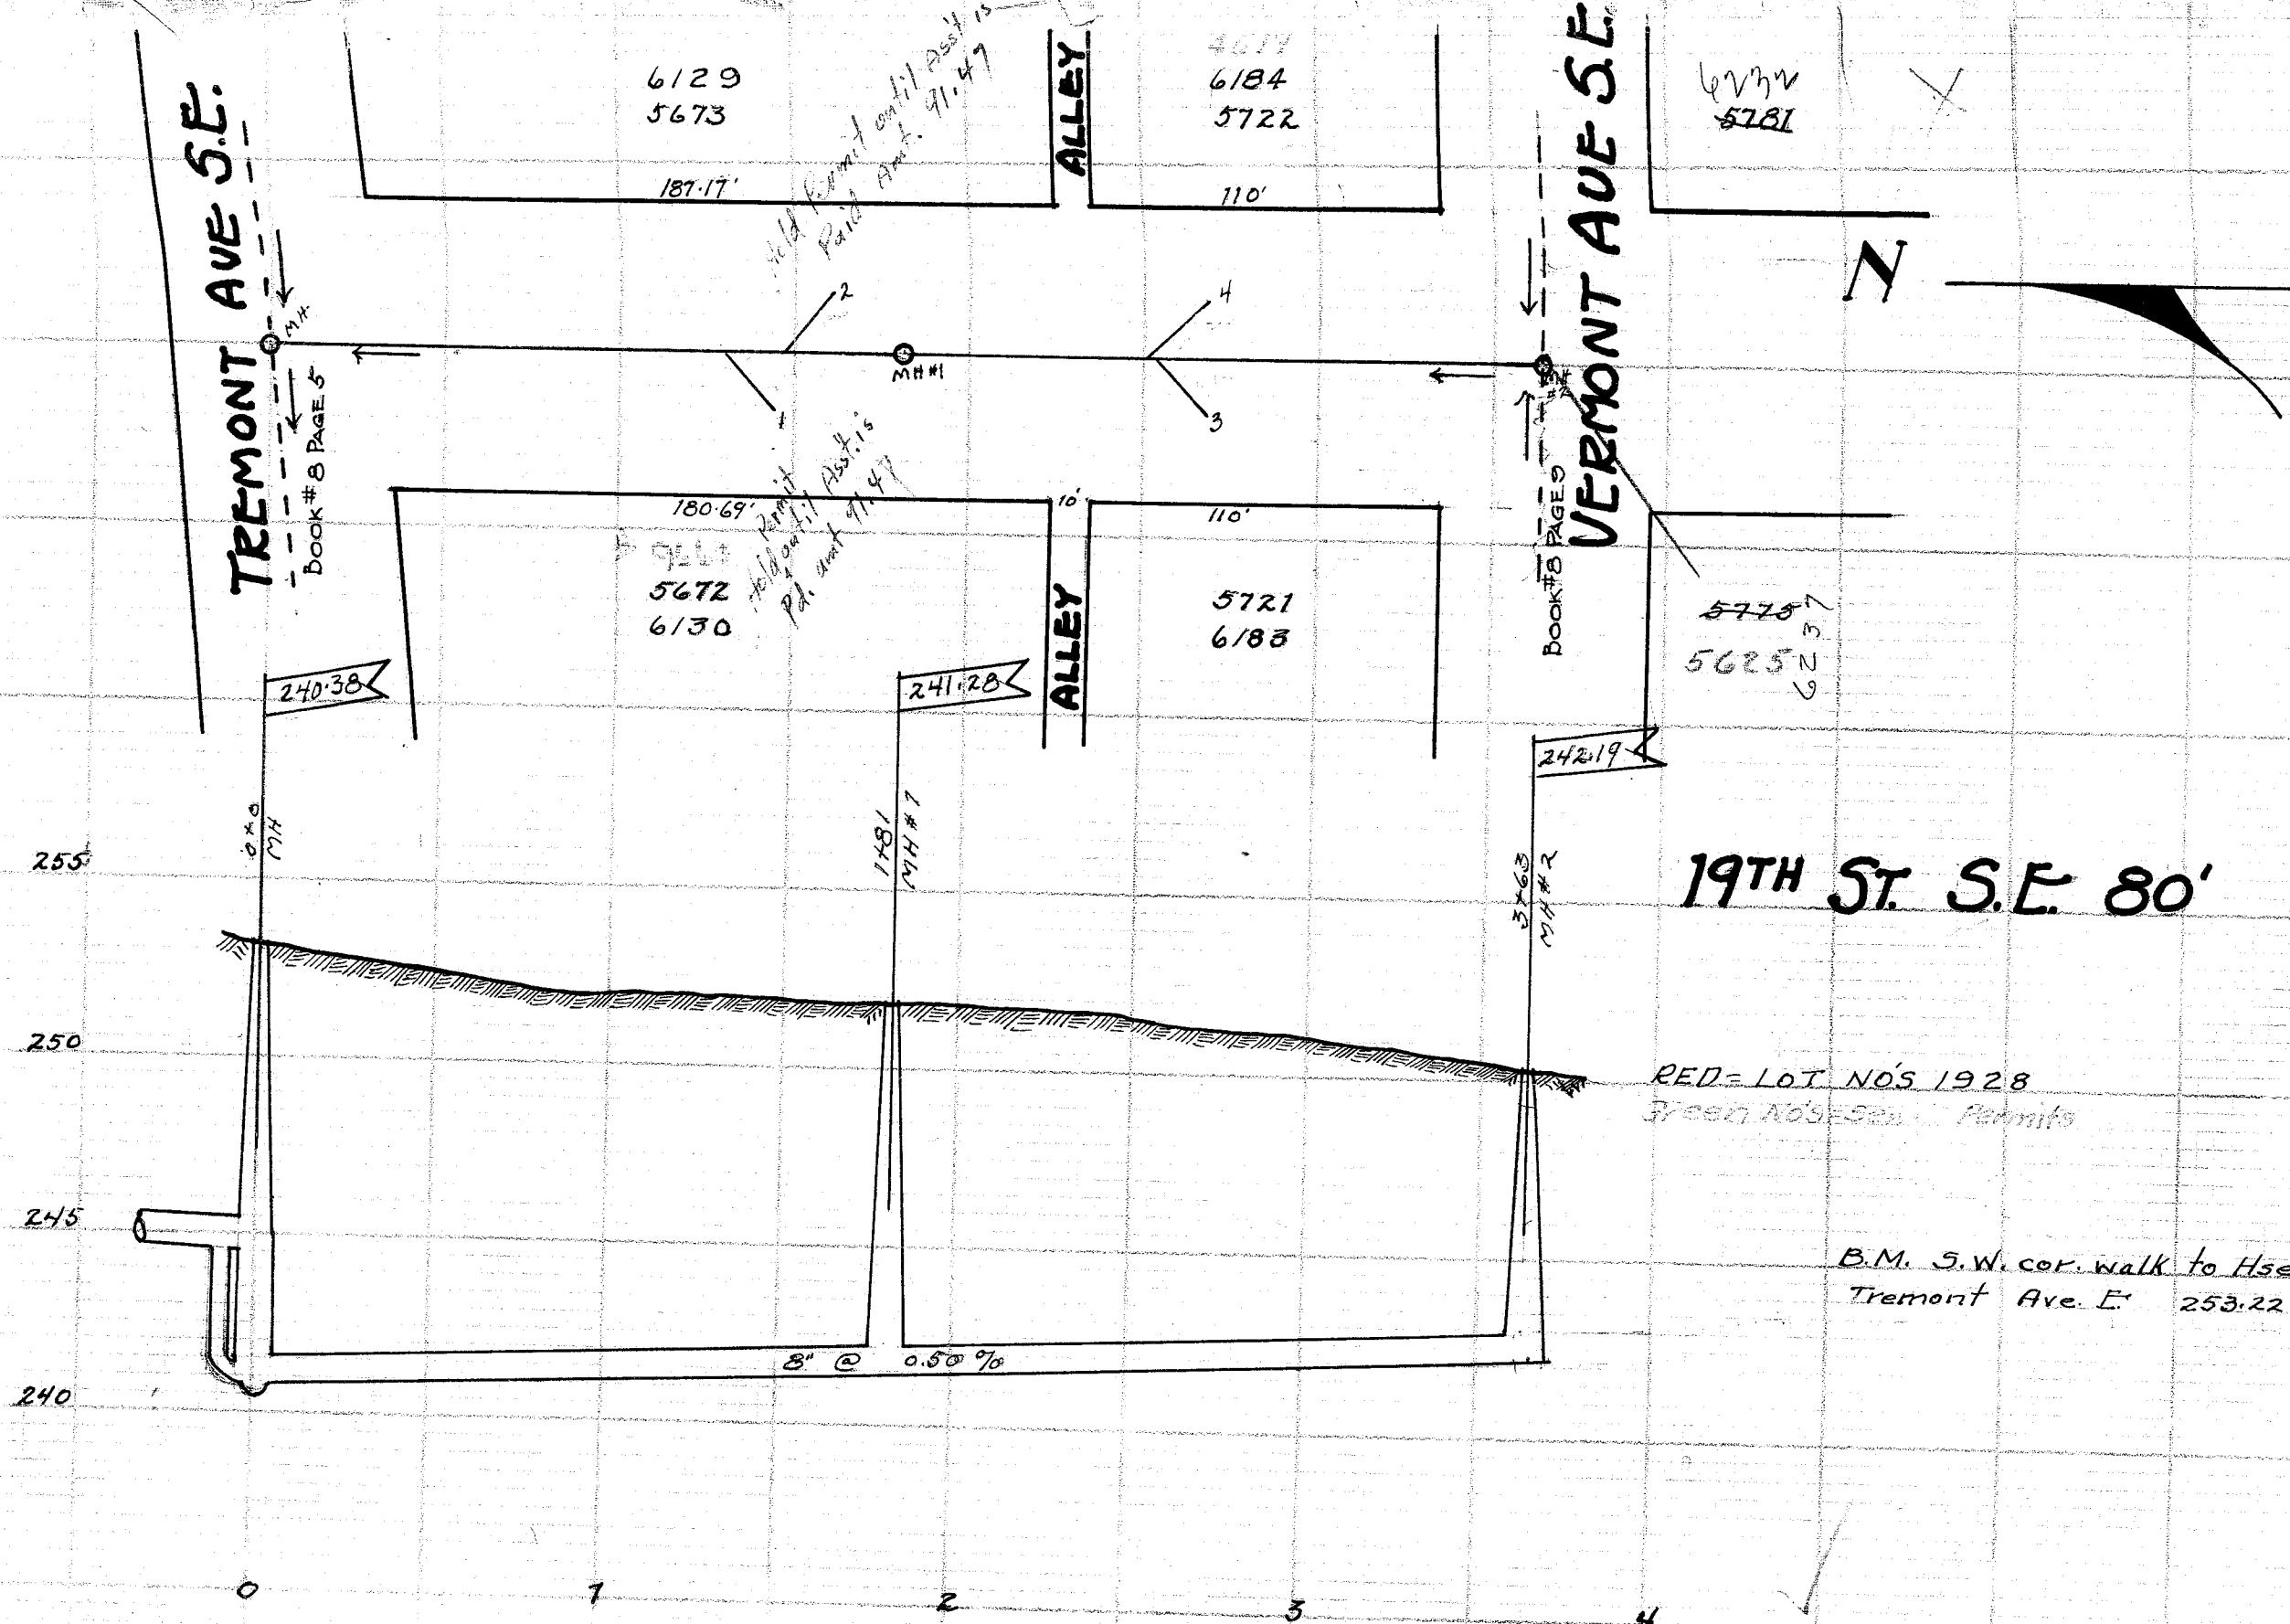

LATERAL RECORD

LOT NO	LAT	LOT NO	SIDE	D'PH	X	STA	REMARKS
MH							
6130	1	5672	W	12.7	16	1454	Corner of 19th St. S.E. & Tremont Ave. S.E. Hold until 1928 is Pd.
6129	2	5673	E	"	"	1460	Hold until 1928 is Pd.
MH #1							
6183	3	5721	W	10.7	"	1481	
6184	4	5722	E	7	"	2467	
MH #2							
				5.3	"	2463	END OF SEWER

19TH ST. S.E. BETWEEN TREMONT AVE S.E. & VERMONT AVE. S.E.

BUILT IN 1928 BY J. WITTMAN UNDER PLANS MADE BY C. E. RKE, CITY ENGR., DOC SHERTZER, CONST ENGR., F. B. JONES, INSPECTOR, PRELIM NOTES NB 60 P 66, NB 63 P 22, CONST B 80 P 35 FINALS B 79 P 21 INSPECTOR'S REPORT #108 P 18 PLOTTED NOV. 15 1928 BY H. R. RAUBER
SCALE 1"=5' VER 1"=50' HORZ Ck By Geo Wallace H. J. Weinrich

RED = LOT NOS 1928
Green Notes = Permits

B.M. S.W. cor. walk to Hse 1870-1872
Tremont Ave. E. 253.22