

O.L. 179

10194

10193


O.L. 178

10192

10191


12

LINCOLN WAY NW. 60'

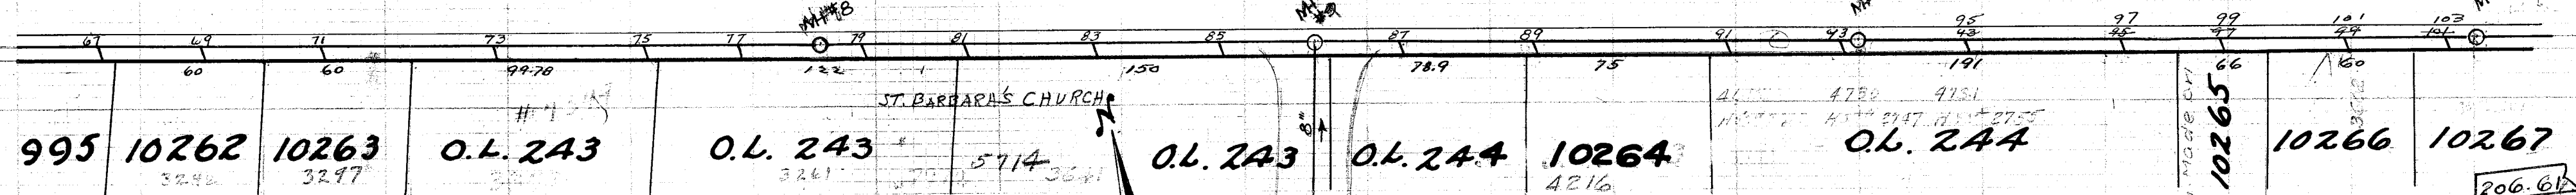

215 B.M. - HYD. AT #2841 LINCOLN WAY NW.
ELEV. - 206.94
N.W. COR. BOTTOM STEP AT #2841
ELEV. - 205.26.

Green Nos. = Sewer Permits

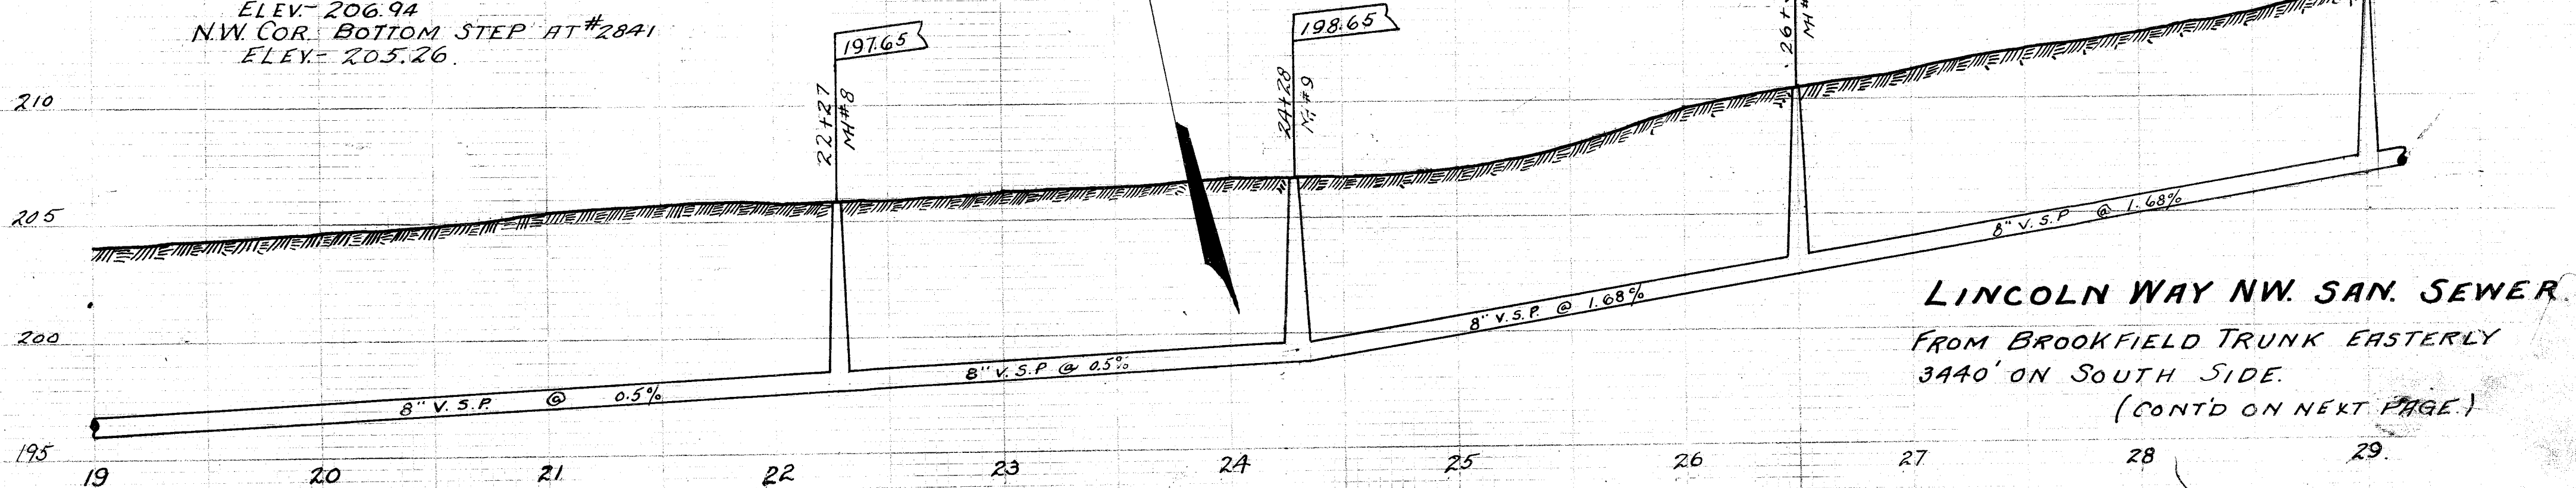

LINCOLN WAY NW. SAN. SEWER.
FROM BROOKFIELD TRUNK EASTERLY
3440' ON SOUTH SIDE.
(CONT'D ON NEXT PAGE.)