


3RD ST. N.W. SANITARY SEWER.

FROM CHERRY AVE. N.W. 1020' NORTH.
 BY 380' WEST TO INCINERATOR.
 8105 SEWER PERMIT
 Green NOS - Sewer Permits

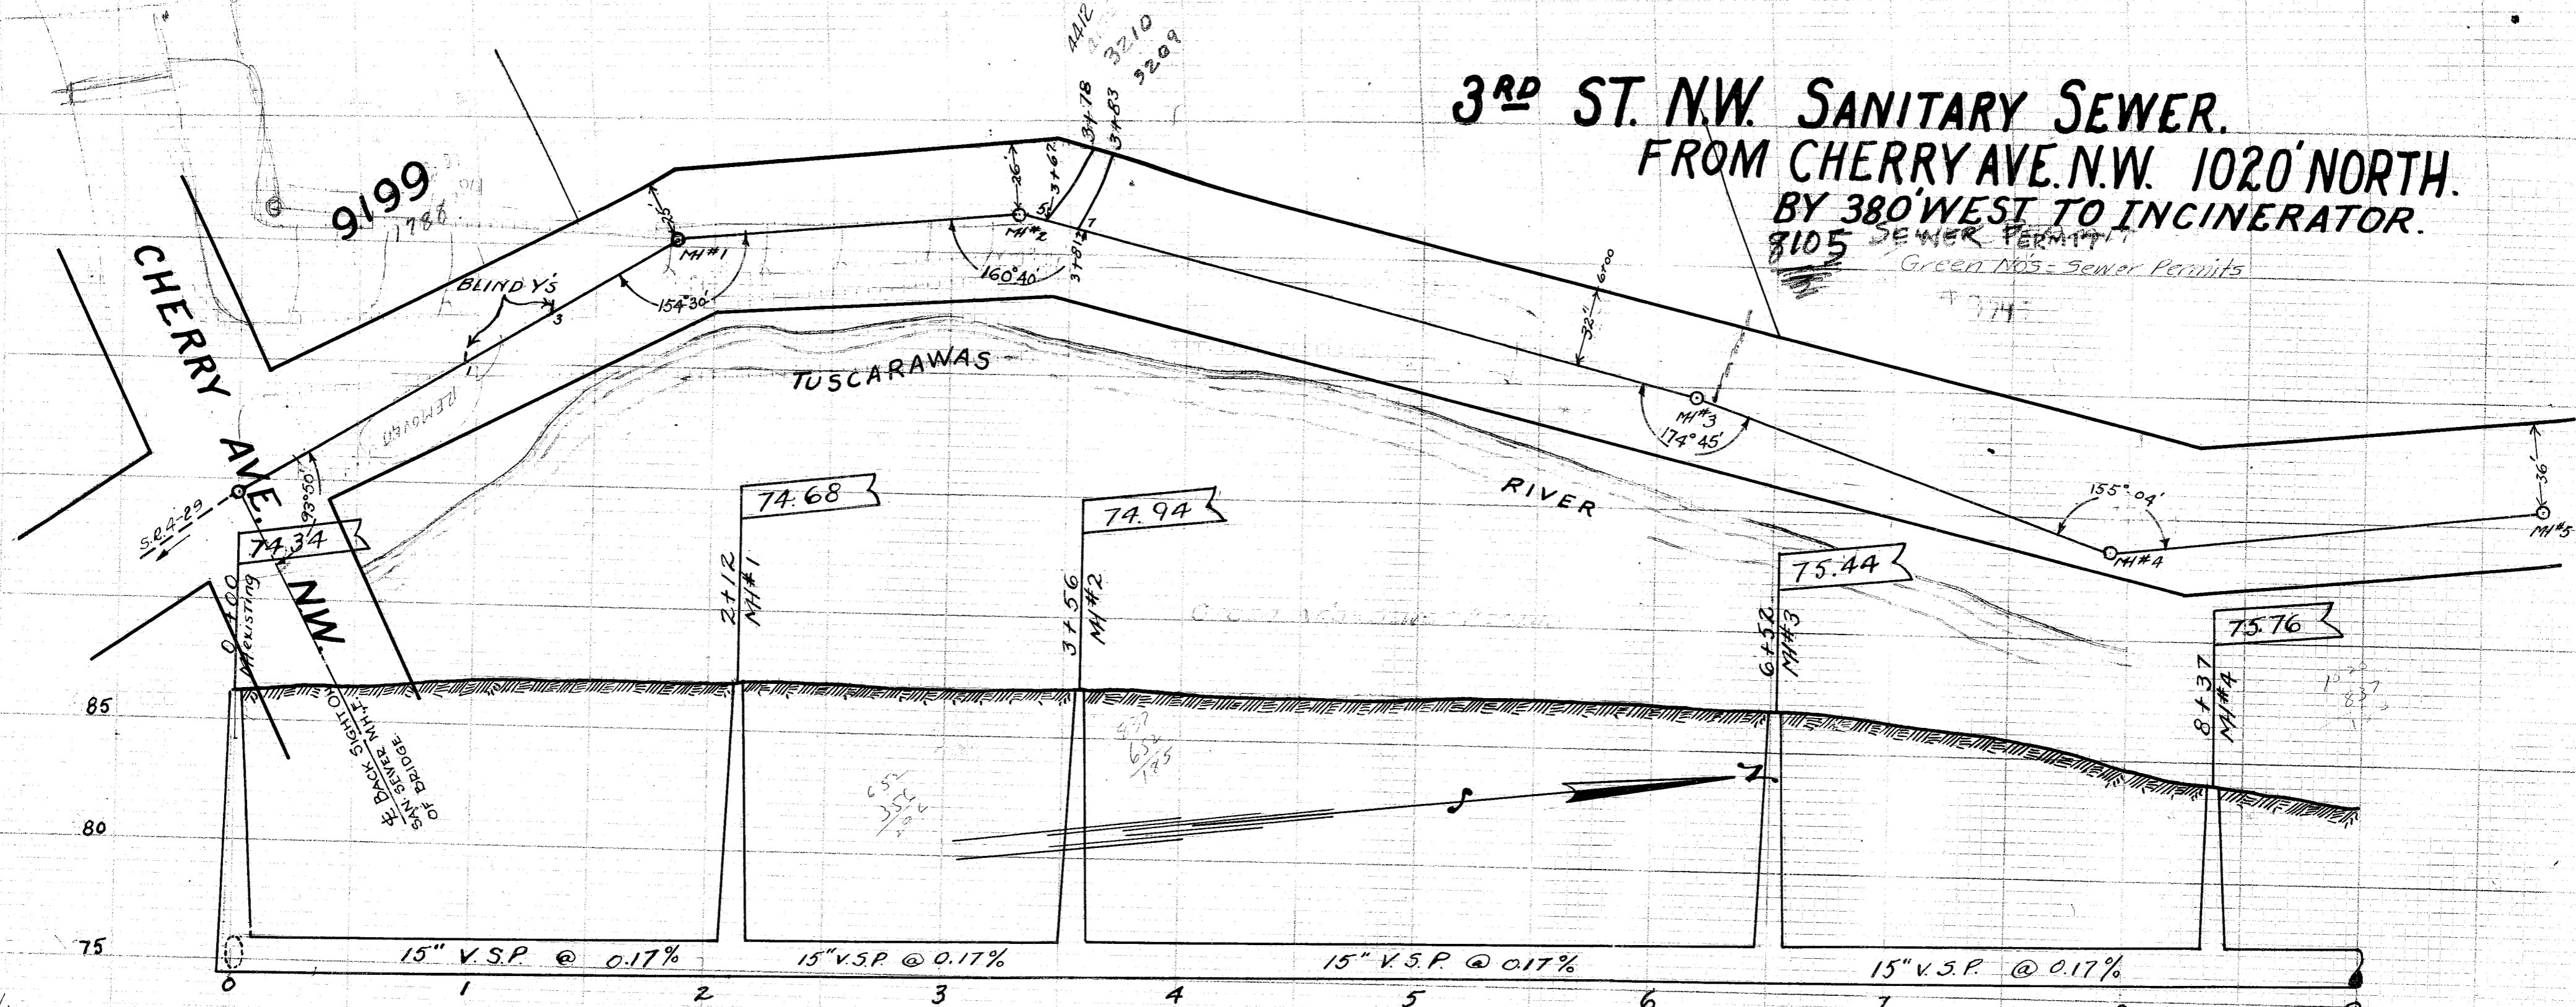

B.M. - West End Street CURB - N. side CONCRETE BRIDGE
 ELEV. - 88.10

352
 212
 144