


72	74	76	75
73	74	76	75
5	7 $\frac{1}{2}$	11 $\frac{1}{2}$	7
14	14	14	14
20	20	21	21
27	27	29	29


17TH ST. S.W.
BOOK #5 PAGE 25
WOODSTER TRUNK
2825
DONOT KNOW IF THIS IS HIGHWAY

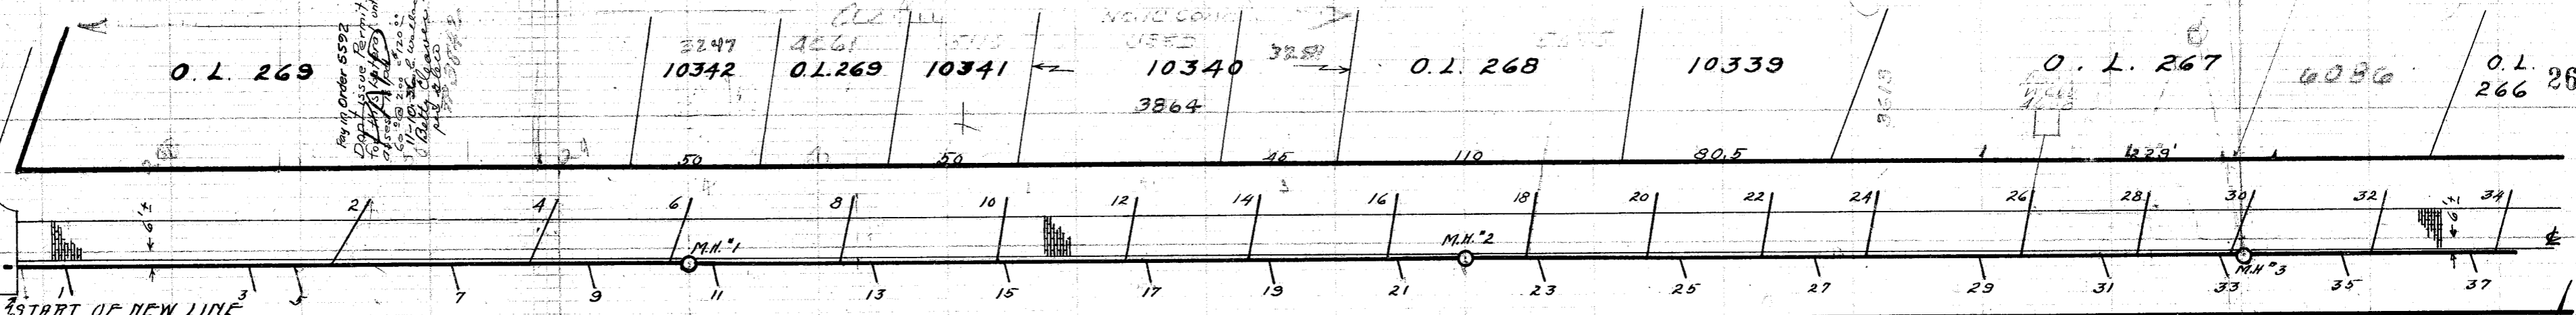

TREMONT AVE. S. W. 60'

B. M. - HYD. CORNER 17TH ST. S.W. & TREMONT EL. = 179.65

Green 105 sewer permits

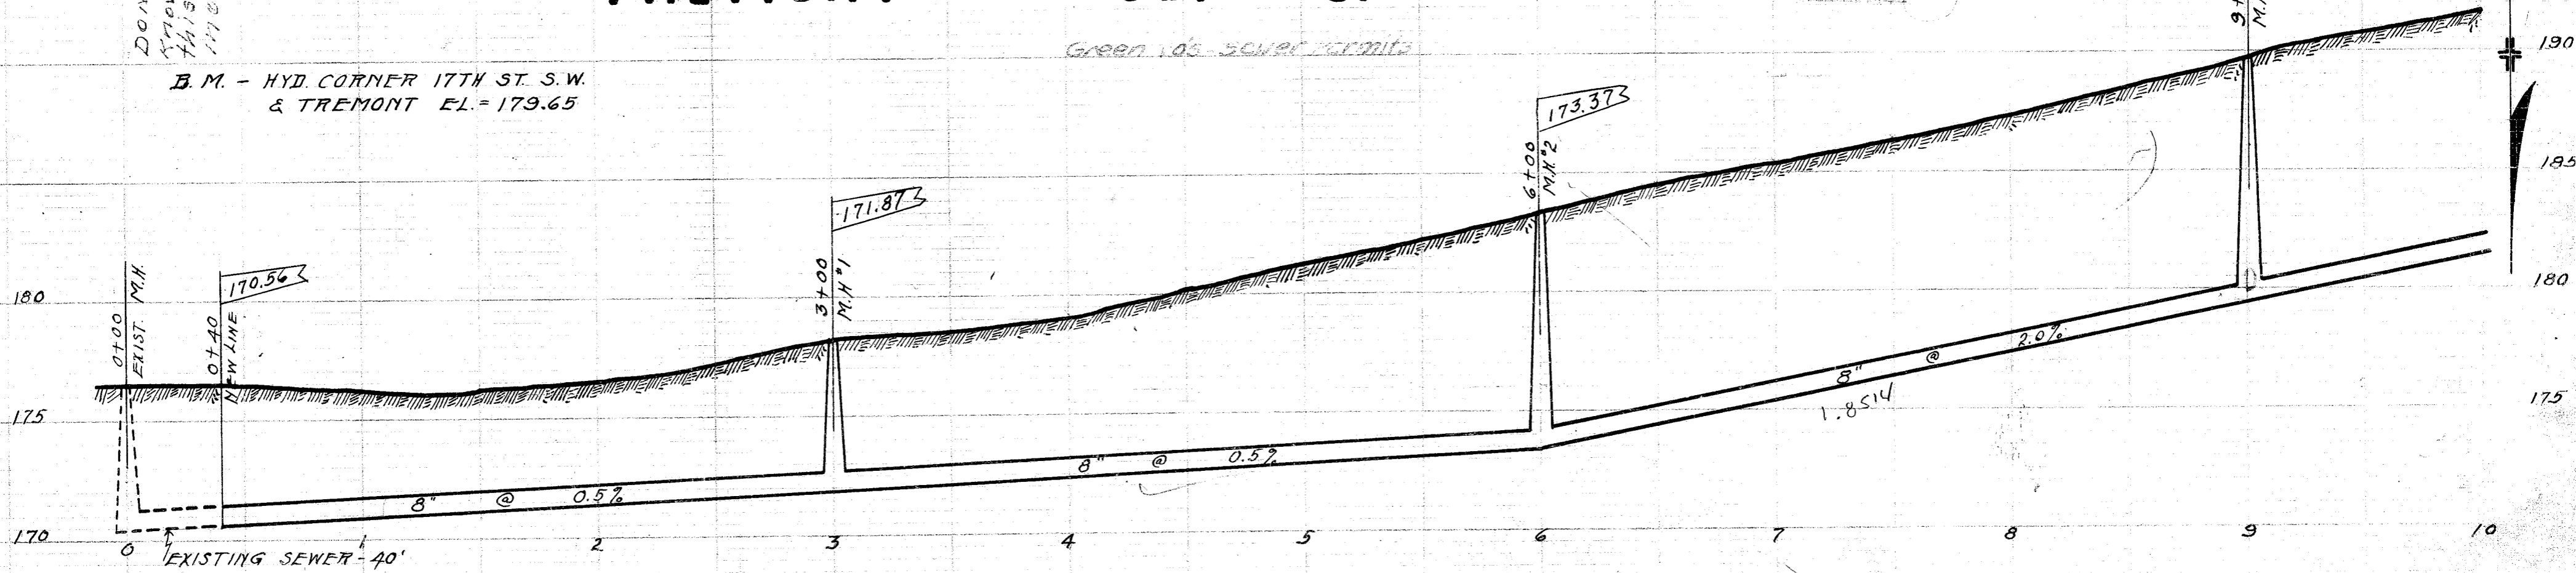

Pay in Order 5592
Don't issue permit until
to [unclear] with
assess [unclear]
11-10-20
Bobby Cleaver
10/20/20

DO NOT KNOW IF THIS IS HIGHWAY

179.39
M.H. 3
174.5