


EAST END TRUNK ~ CONTINUED

MASSILLON BOARD OF TRADE

Green Nos = sewer permits

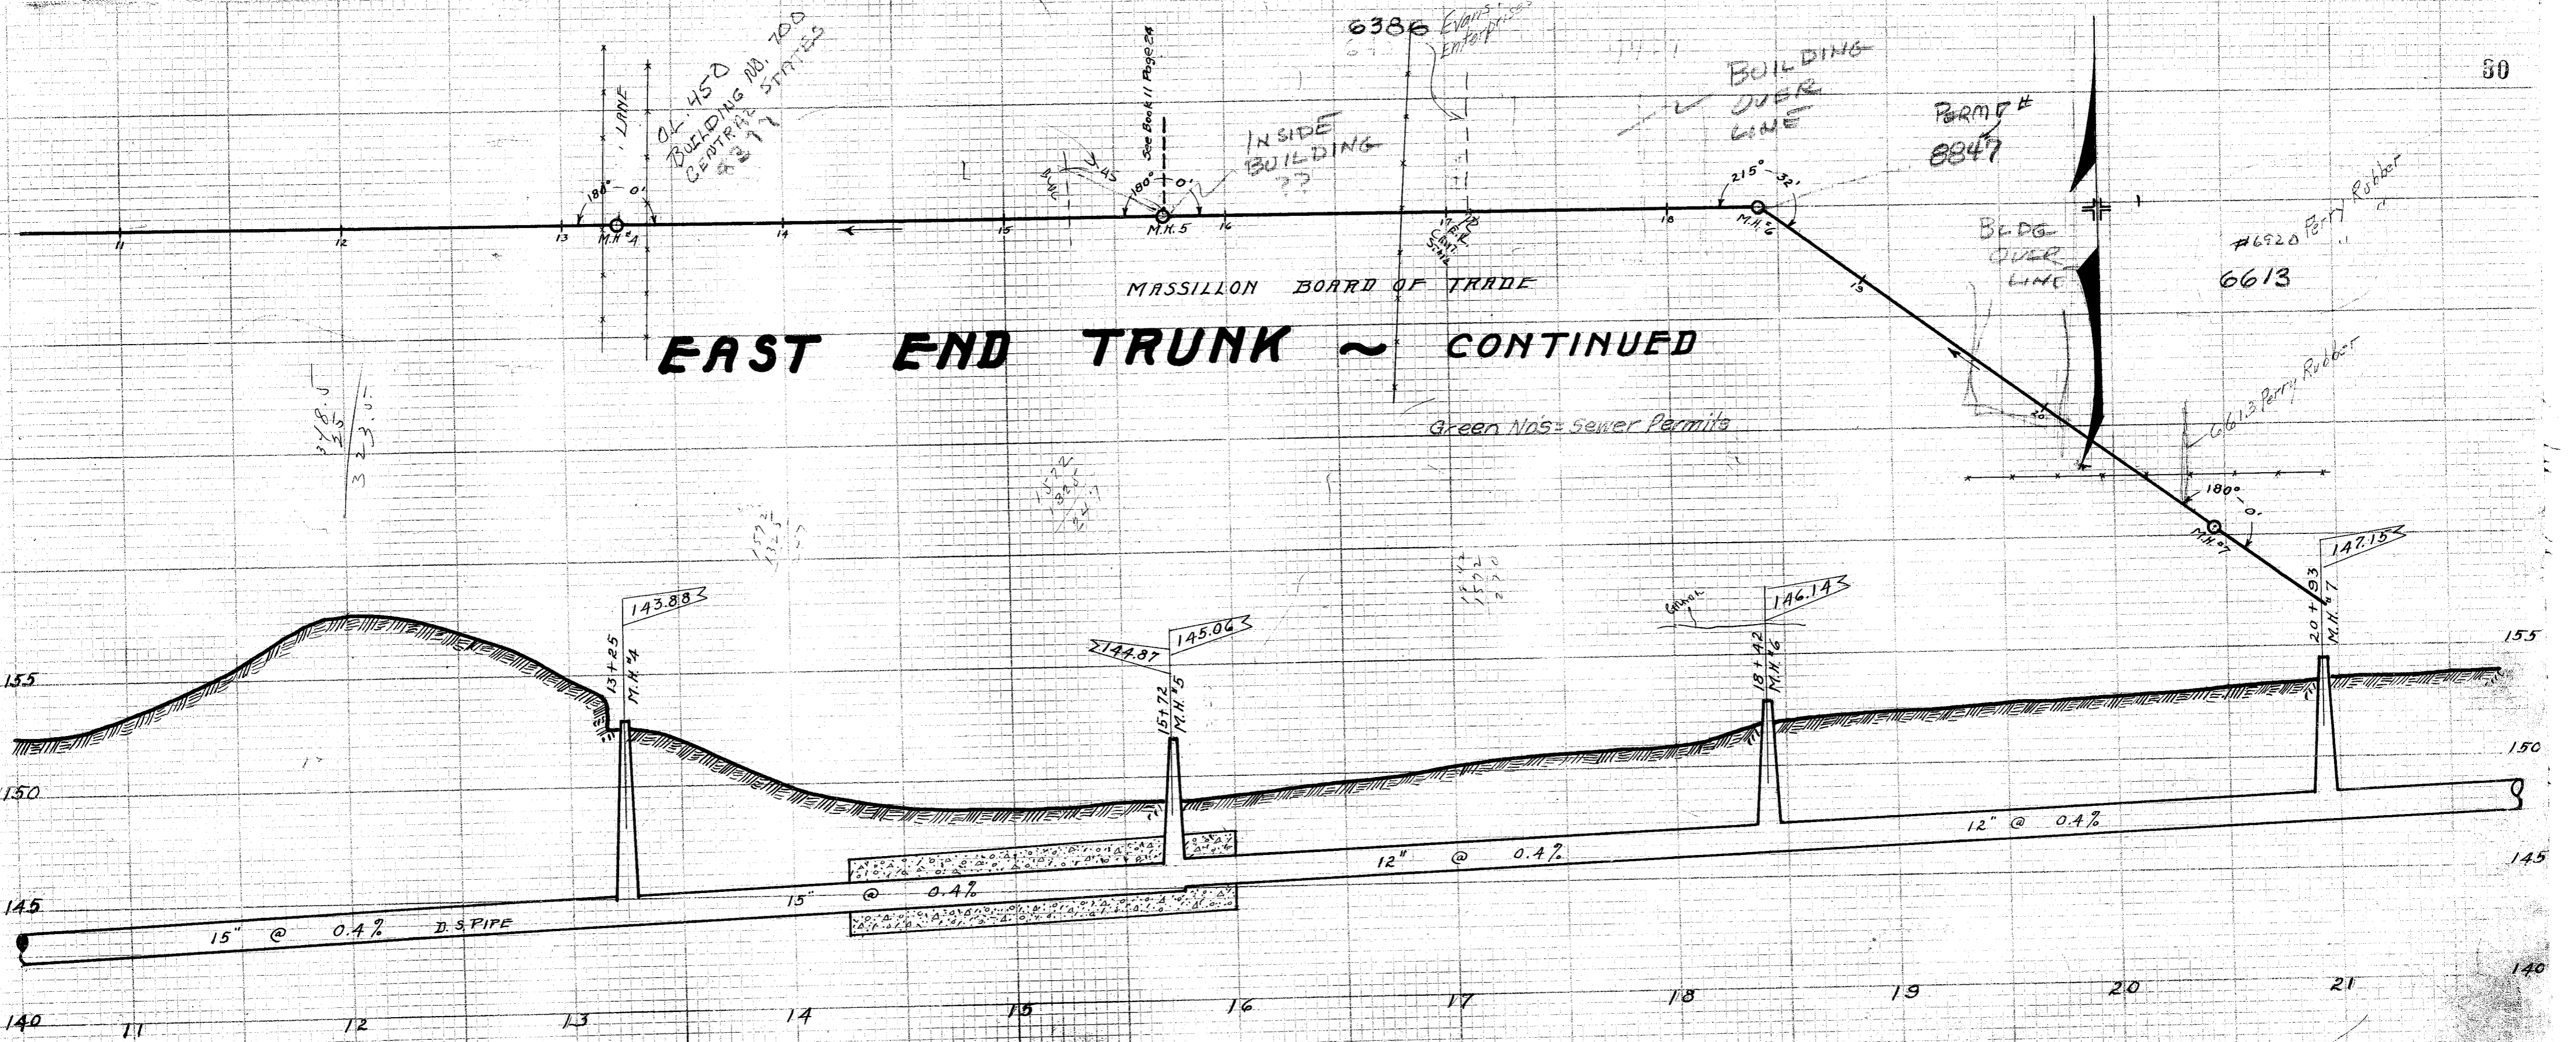






