


MASSILLON BOARD OF TRADE

GEO. NYE

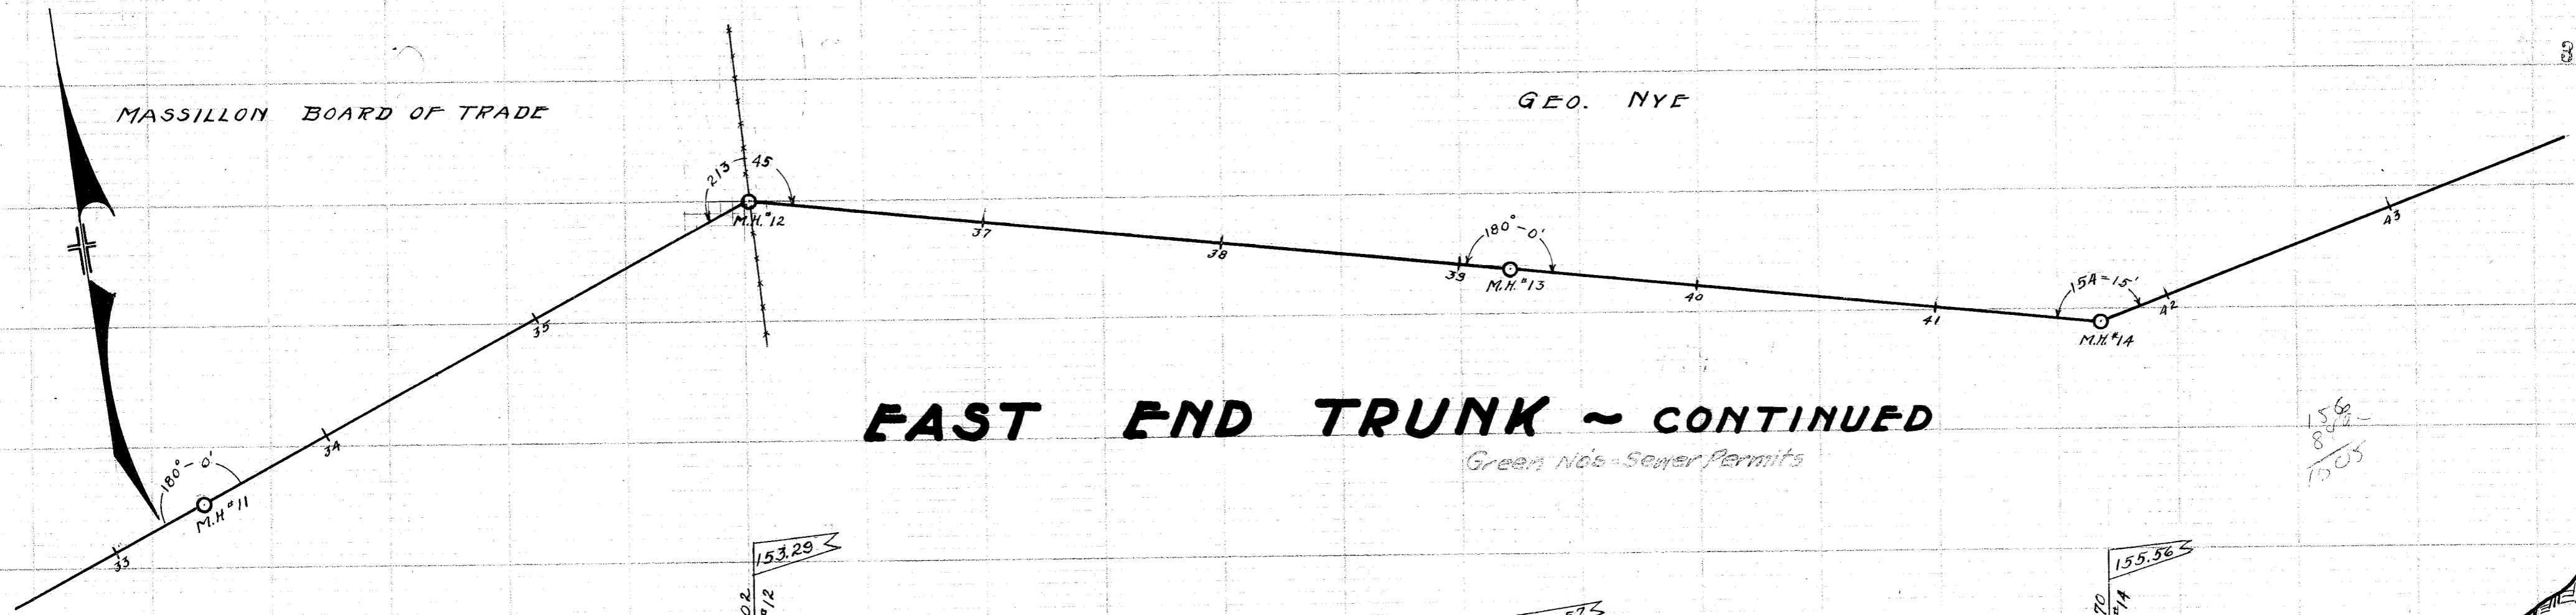

EAST END TRUNK ~ CONTINUED

Green Nos - Sewer Permits

1556
8000
1505

