


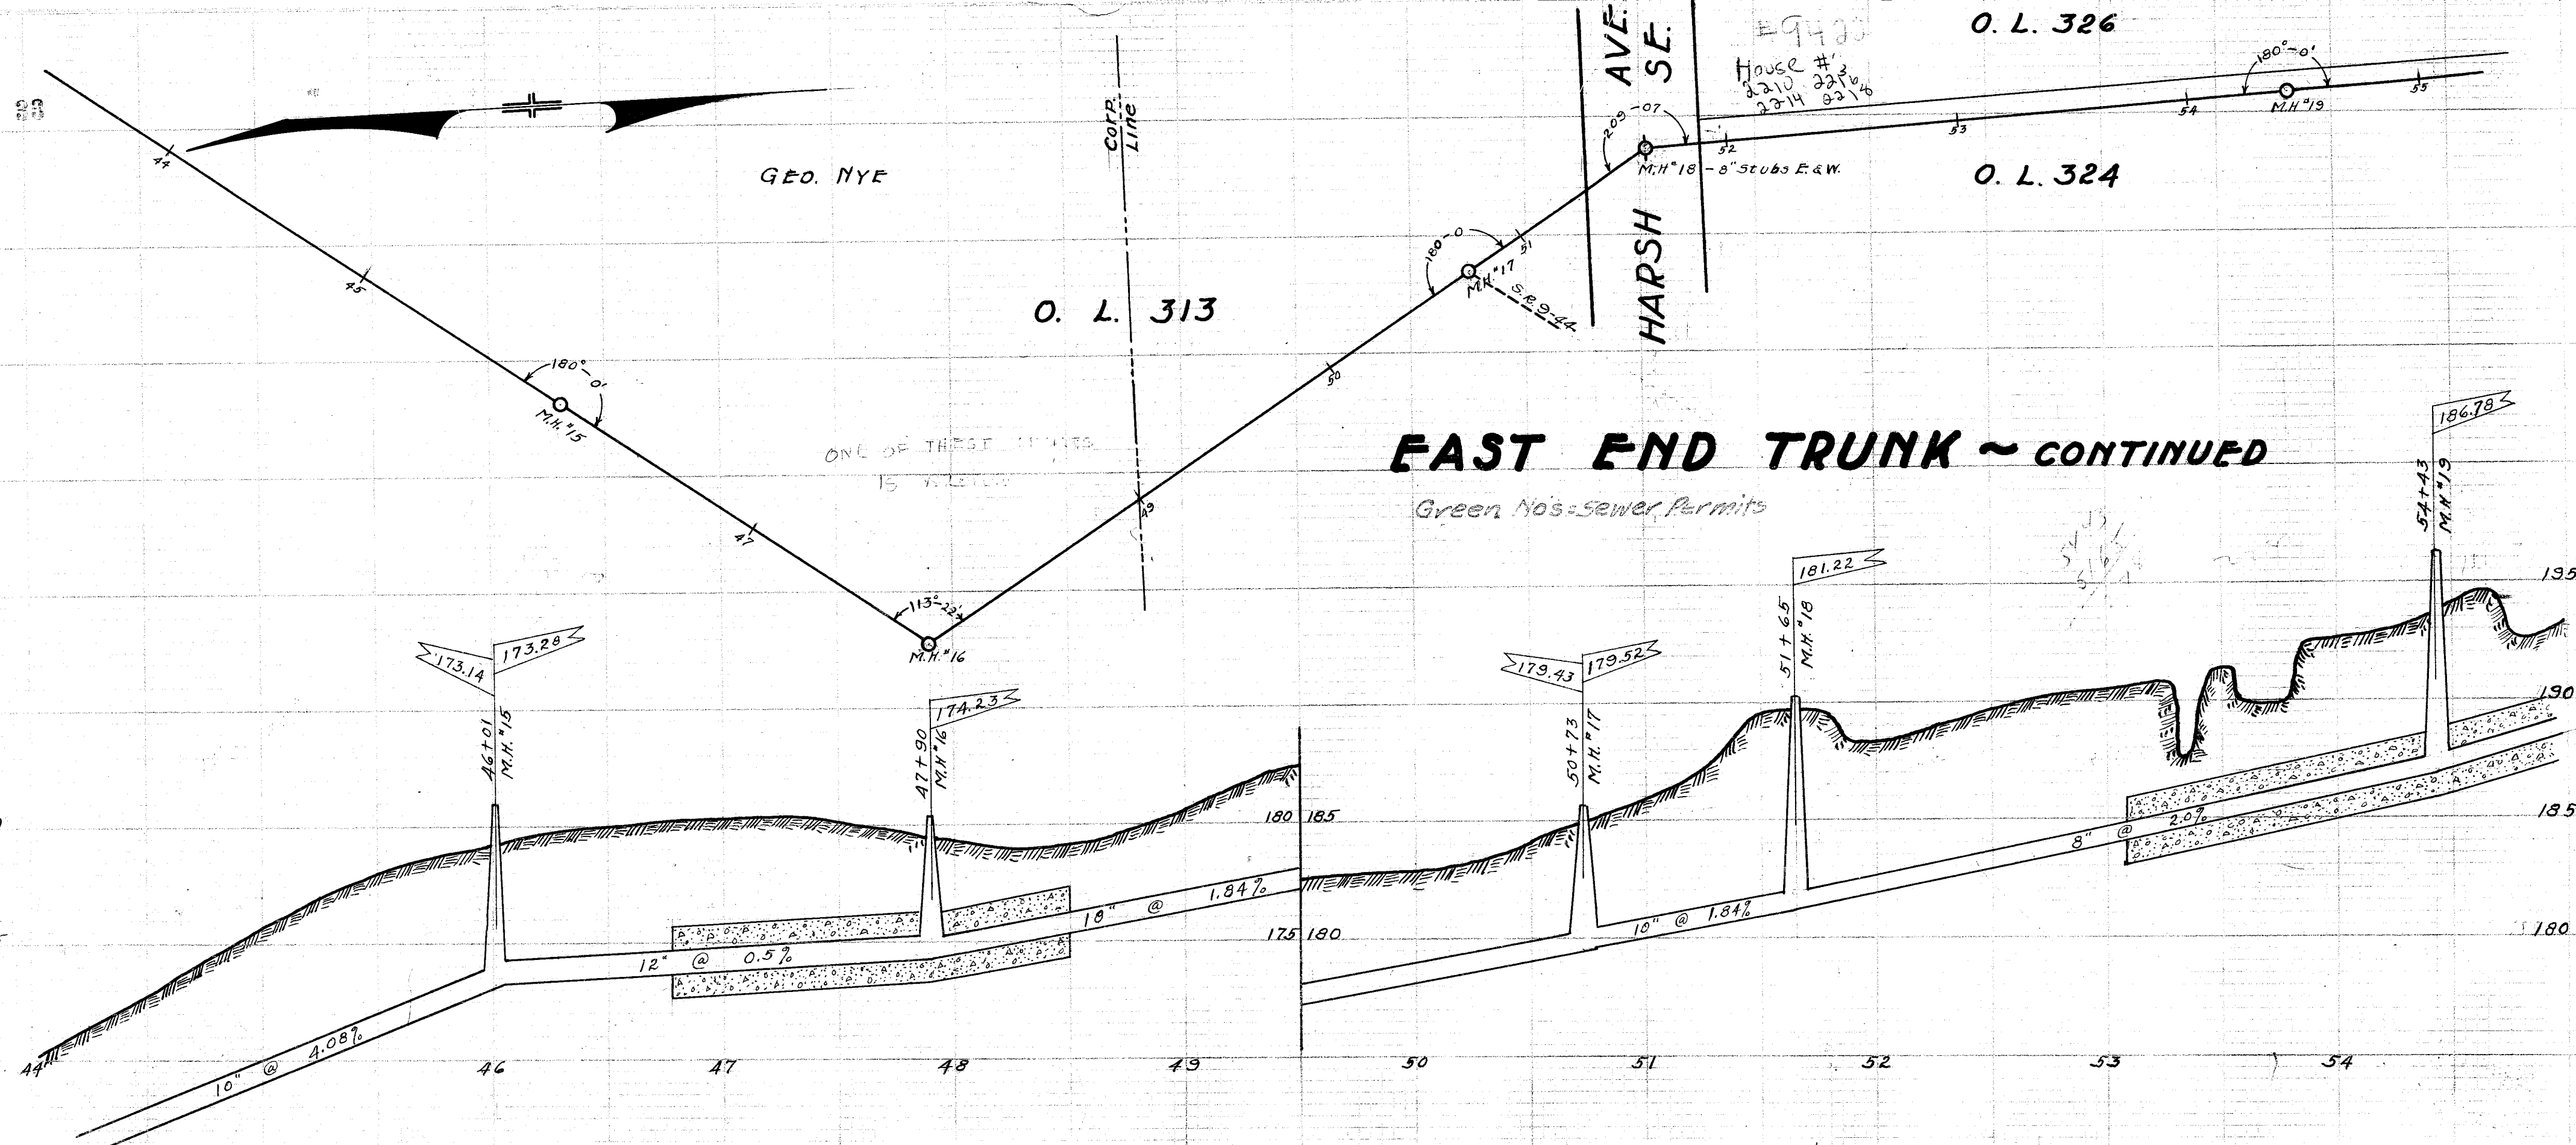

EAST END TRUNK ~ CONTINUED

Green No's: Sewer Permits