



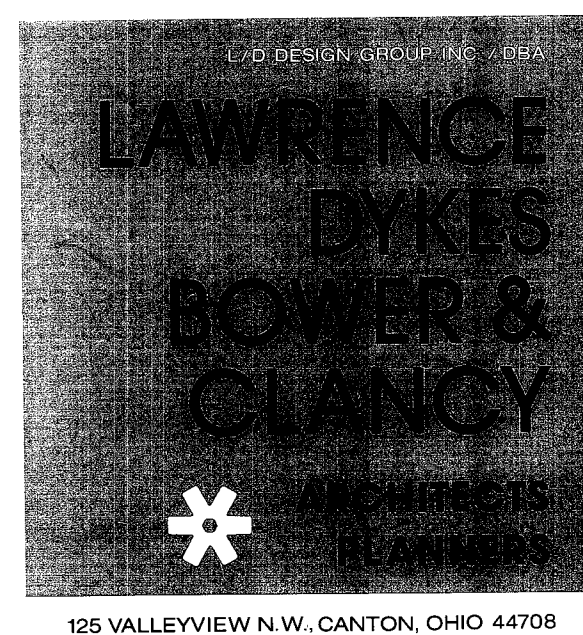

Mr. Robert Wagner, City Engineer  
City of Massillon  
100 City Hall, S.E.  
Massillon, OH 44846

POSTMASTER: Return Postage Guaranteed—This package may be opened for postal inspection if necessary.

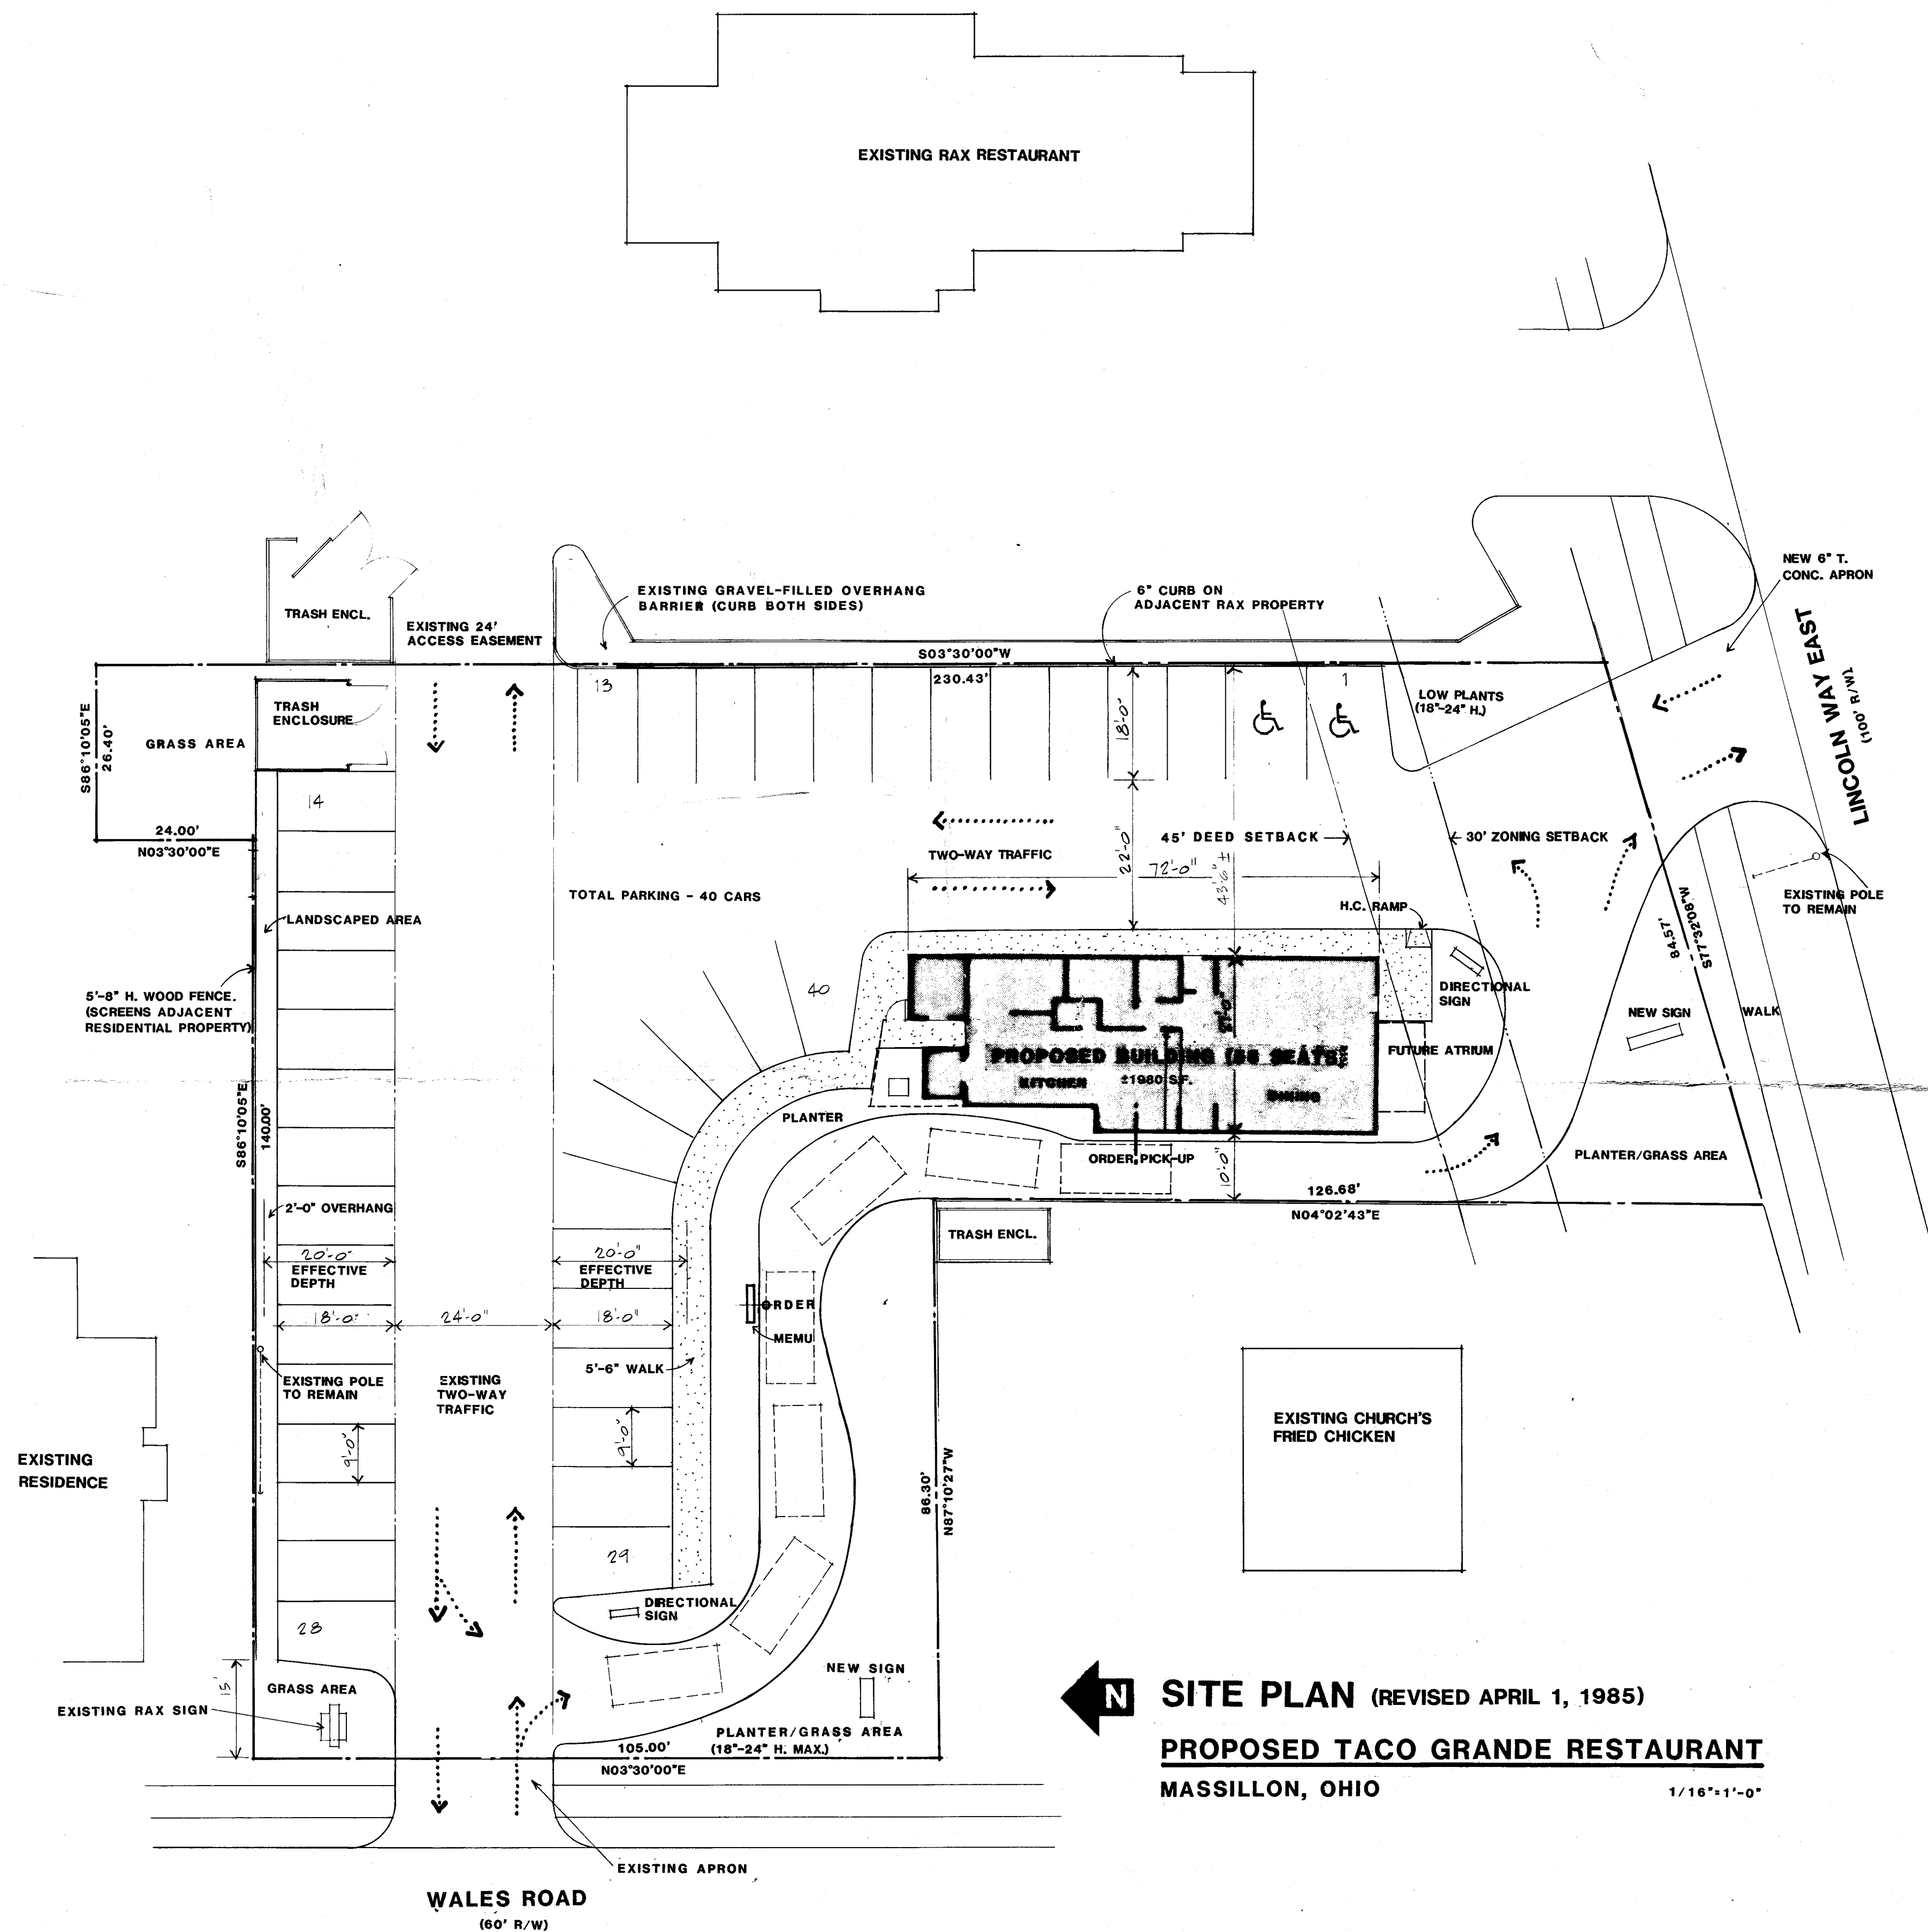

LAWRENCE  
DYKES

BOWER  
CLANCY

\* ARCHITECTS  
PLANNERS

125 VALLEYVIEW AVE. N.W.  
CANTON, OHIO 44708  
TELE 216 + 477-6247

COPYRIGHT © 1981  
L/D DESIGN GROUP INC.

STATE OF OHIO  
1408  
LAWRENCE  
DYKES 1409  
BOWER 3772  
CLANCY 4227  
REGISTERED ARCHITECTS

JOB NO.  
DRAWN  
CHECKED  
JOB CAP.  
DATE

4-1-85

PROJECT LOCATION

LINCOLN WAY EAST  
MASSILLON, OHIO

