

UNDERGROUND UTILITIES

2 WORKING DAYS
BEFORE YOU DIG

CALL TOLL FREE 800-362-2764

OHIO UTILITIES PROTECTION SERVICE
NON-MEMBERS
MUST BE CALLED DIRECTLY

NOTES:
EXISTING GROUND SURVEY
INCLUDING STORM & SANITARY
SEWER LOCATIONS BY CITY OF
MASSILLON.

OTHER UTILITY LOCATIONS
FROM EXISTING RECORDS.

DENOTES MATCH EXIST. EDGE OF
P.W.M.T. AT BOTTOM OF EXIST. CURB

DENOTES PROP. EDGE OF P.W.M.T.
ELEV. ADD 0.5' FOR TOP OF CURB
ELEV. AT ALL LOCATIONS EXCEPT
IN THE MIDDLE OF H.C. RAMP.

SEE SHEET 1.3 FOR STORM SEWER
PIPE CHART.

REVISIONS

REV. STOR. & MECH./ELEC. ROOM
AND ADDED WATER RISER ROOM
PER ARCHITECTS PLAN DATED
9/8/98. MLD 9/9/98

ISSUE

CANAL VIEW CENTER
MASSILLON, OHIO

THIS DOCUMENT IS THE PRODUCT AND EXCLUSIVE
PROPERTY OF C+RA. RUSSELL ARCHITECTS, INC.
NEITHER THE DOCUMENT NOR THE INFORMATION IT
CONTAINS MAY BE COPIED OR USED FOR OTHER
THAN THE SPECIFIC PROJECT FOR WHICH IT WAS
PREPARED WITHOUT THE EXPLICIT CONSENT OF
C+RA. RUSSELL ARCHITECTS, INC.

Architecture
Engineering
Interior Design
Construction Administration


2368 Victory Parkway, Suite 200
Cincinnati, Ohio 45206
(513) 861-2277

COMMISSION NO.

DATE
8/25/98

TITLE
SITE GRADING
& UTILITY PLAN

SHEET
1.2

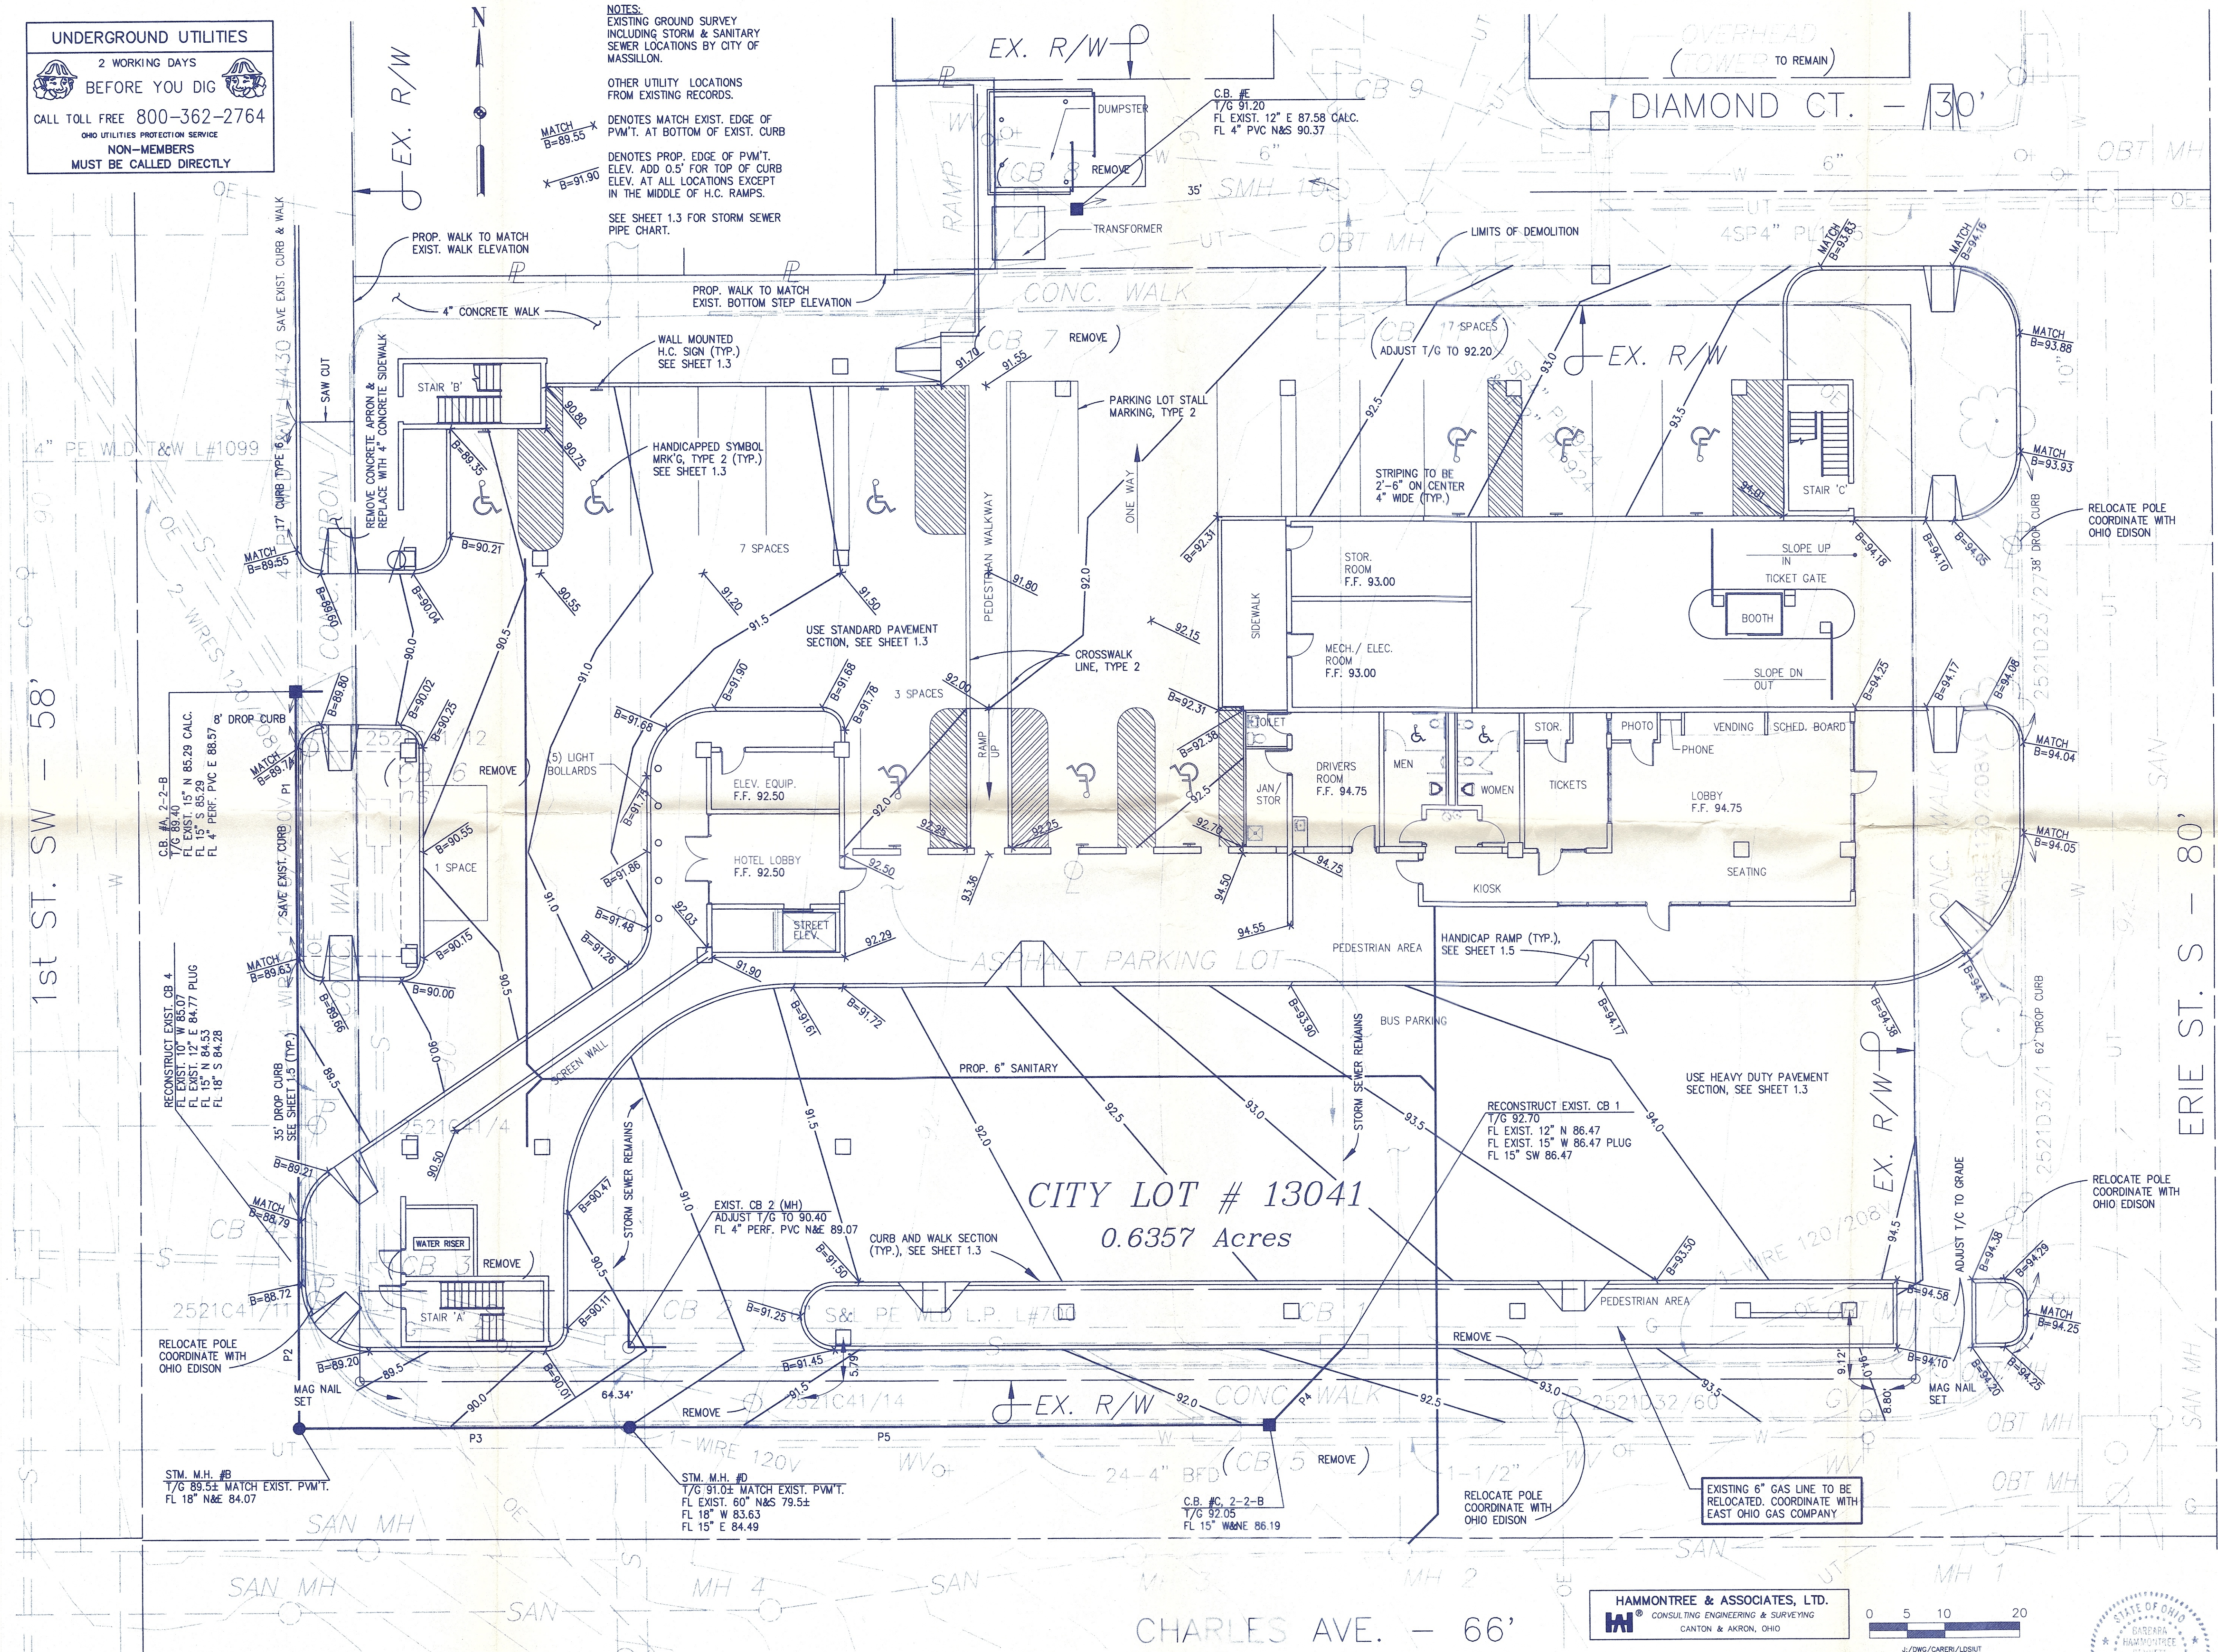

HAMMONTREE & ASSOCIATES, LTD.
CONSULTING ENGINEERING & SURVEYING
CANTON & AKRON, OHIO

