




3
exh.

3/10/99

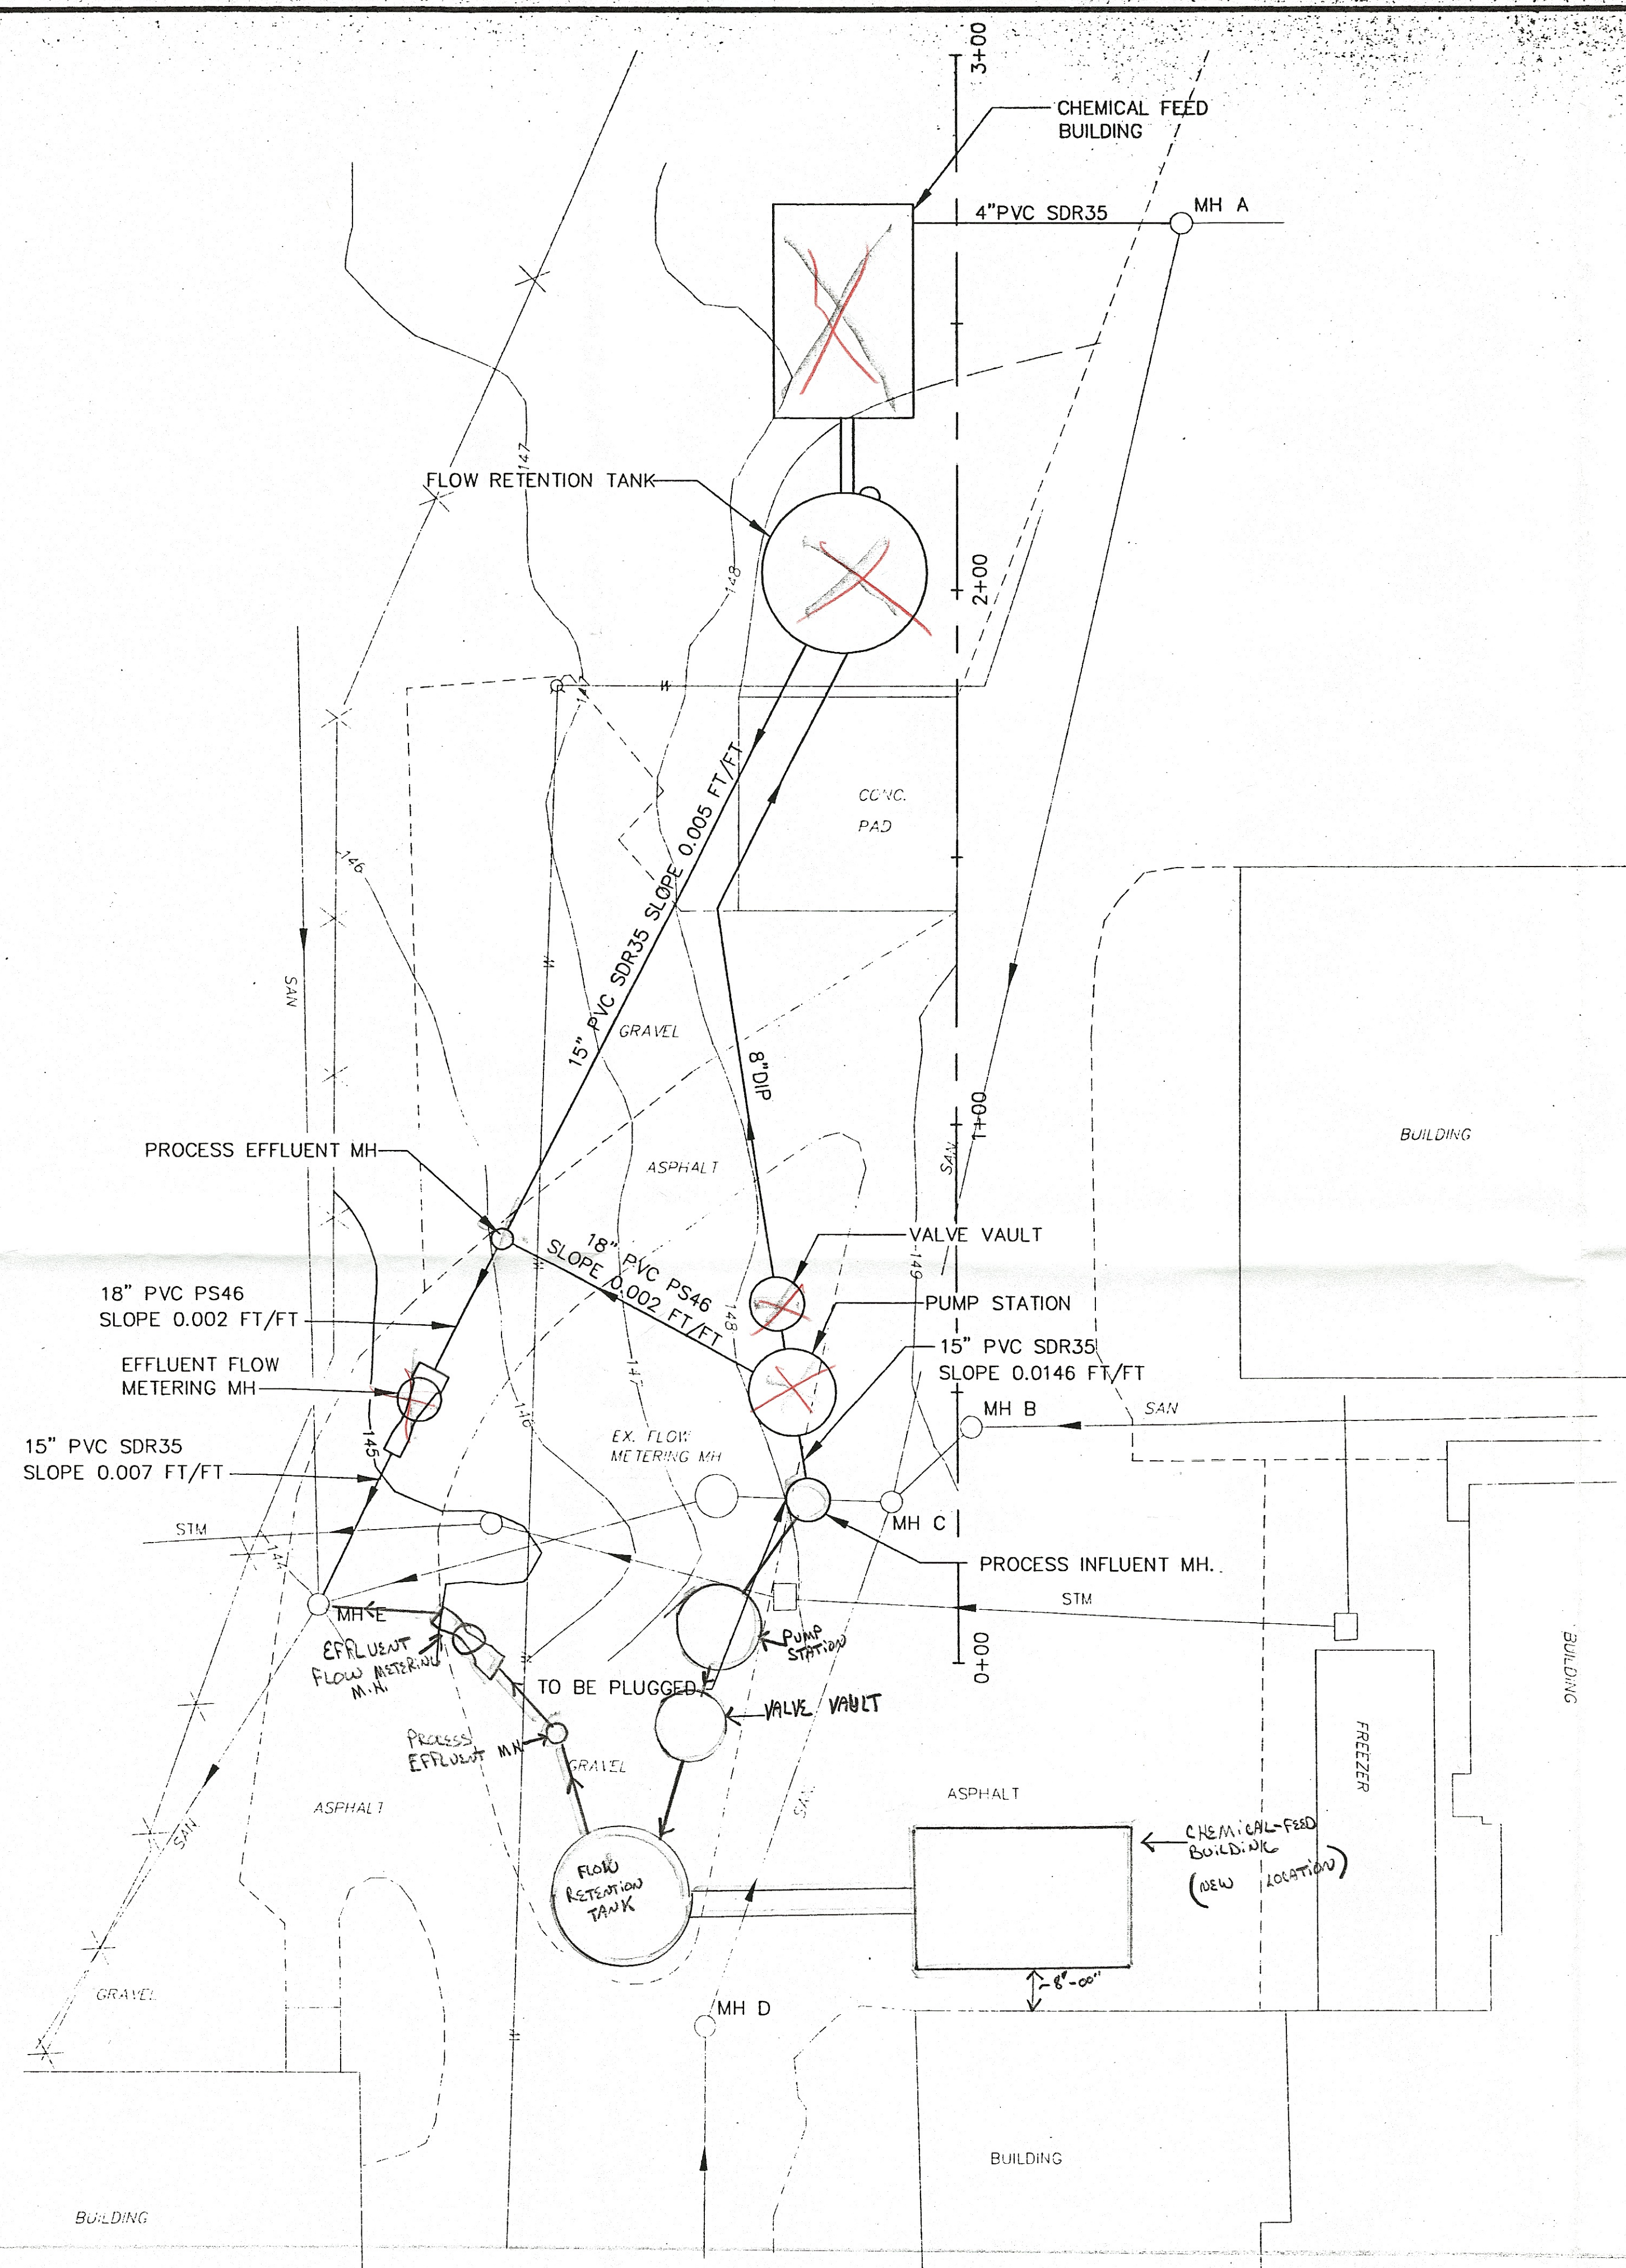

PLAN

BENCHMARK
TOP OF HYDRANT, NORTH SIDE OF
OBERLIN ROAD ACROSS FROM
PLANT ENTRANCE
EL. 150.39

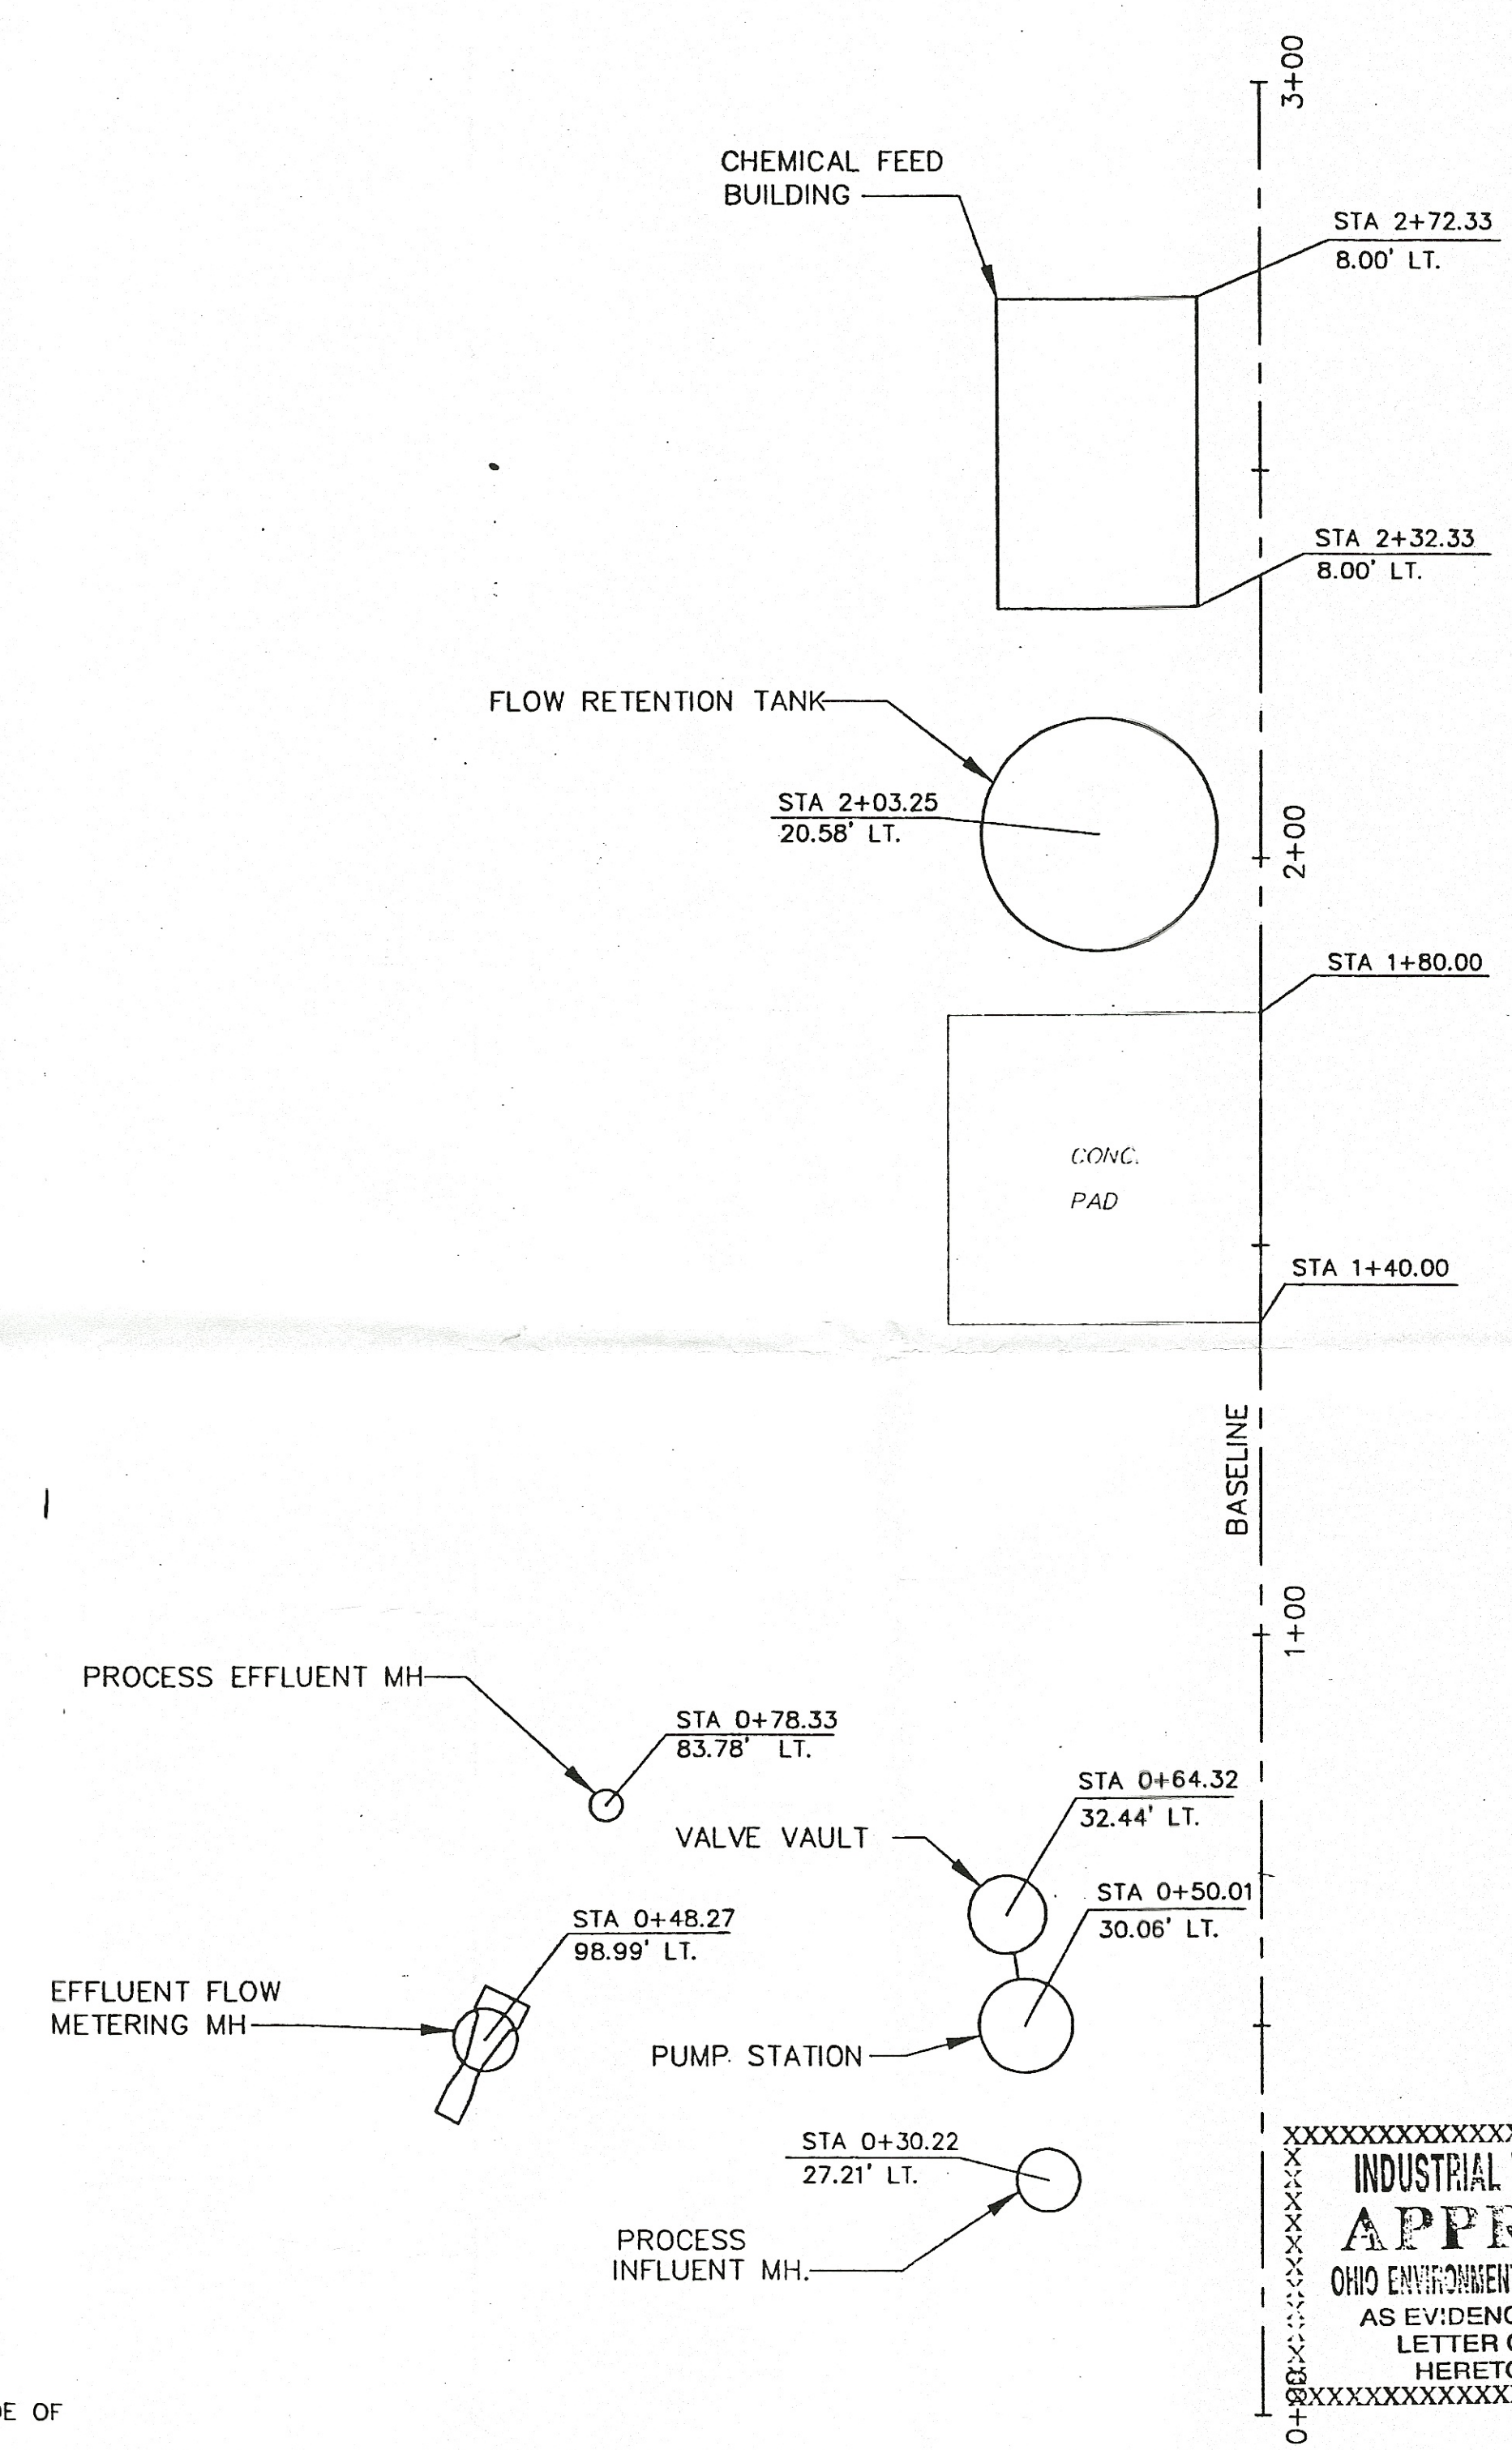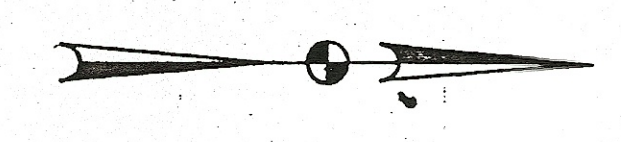

LAYOUT PLAN

XXXXXXXXXXXXXXXXXXXXXXXXXXXX
INDUSTRIAL WASTE DISPOSAL
APPROVED
OHIO ENVIRONMENTAL PROTECTION AGENCY
AS EVIDENCED BY COPY OF
LETTER OF APPROVAL
HERE TO ATTACHED
XXXXXXXXXXXXXXXXXXXXXXXXXXXX

REVISIONS						DESIGNED BY
NO.	DESCRIPTIONS	DATE	BY	APP'D		R.W.R.
						DRAWN BY
						A.J.P.
						CHECKED BY
						R.W.R.
						APPROVED BY
						R.W.R.



ENVIRONMENTAL, INC.
ENGINEERS IN WATER AND EARTH SCIENCES
UNIONTOWN, OHIO

WEIGHT WATCHERS GOURMET FOOD COMPANY
pH CONTROL IMPROVEMENTS
SITE AND PIPE PLAN

JOB NO
E8018
DATE
6/1/98
SCALE
1"=20'
SHEET
6 of 16
80185PP.DWG