


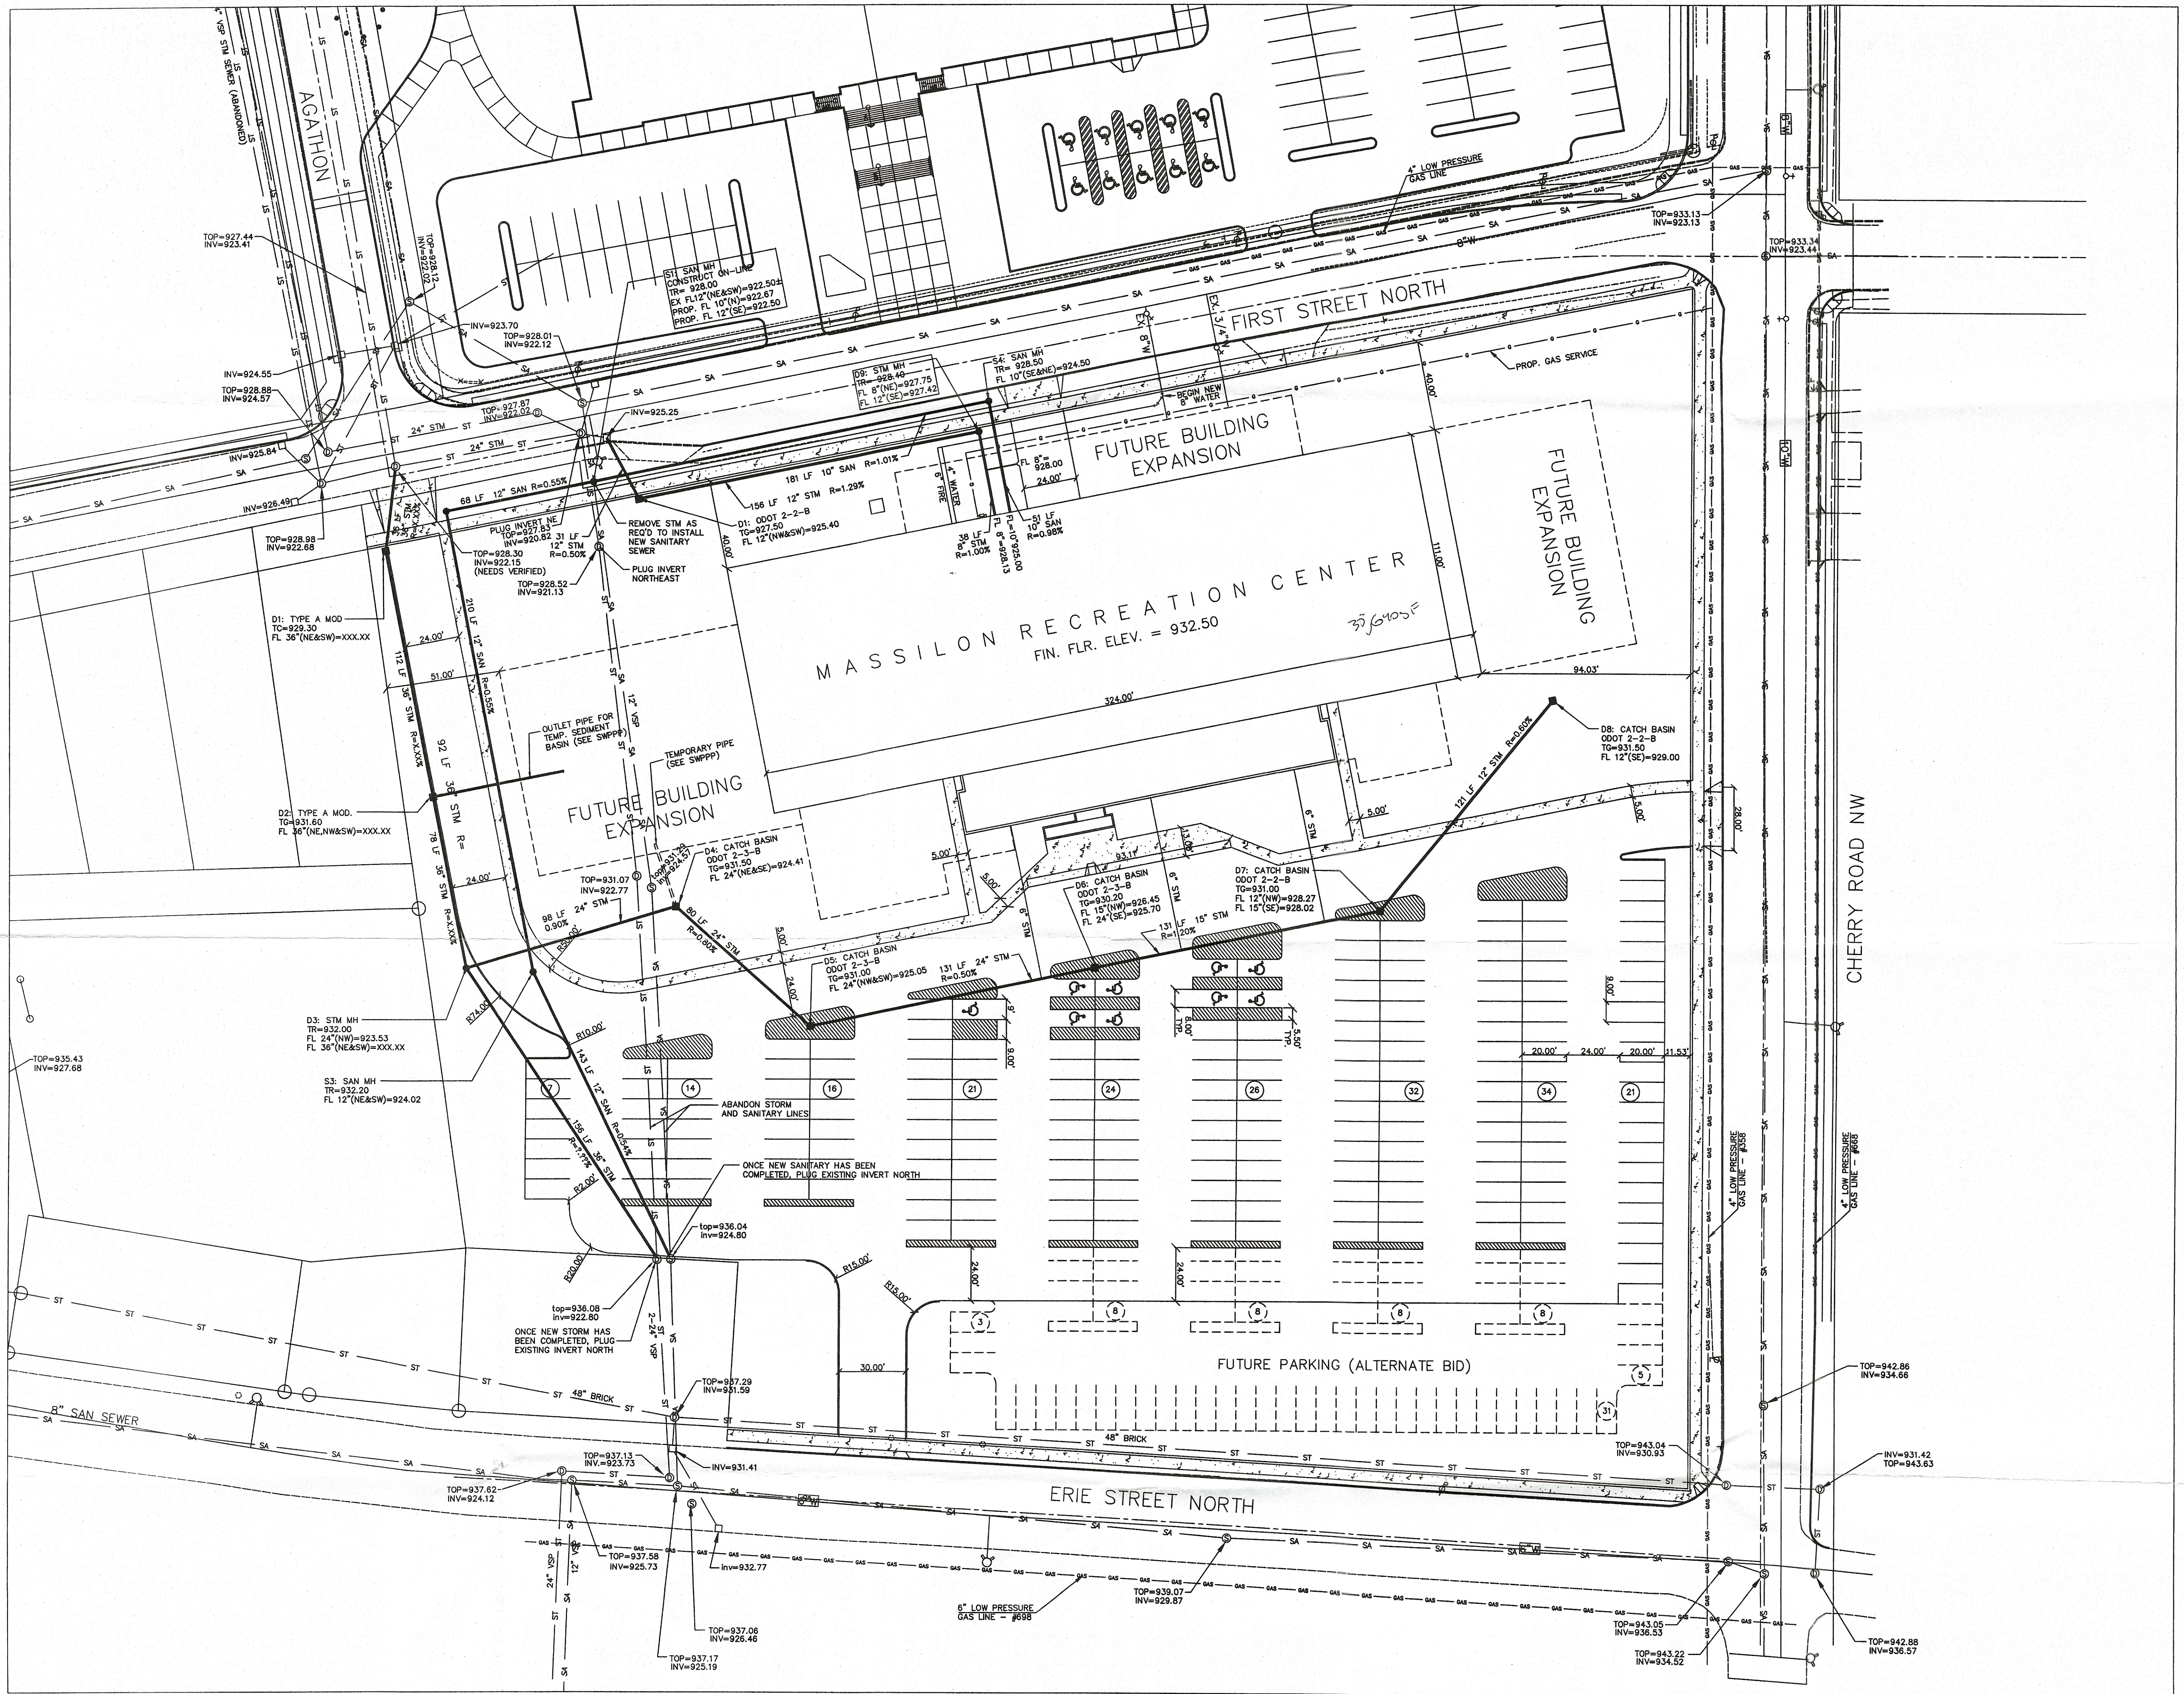

GRADING AND PAVING PLAN
1" = 30'