

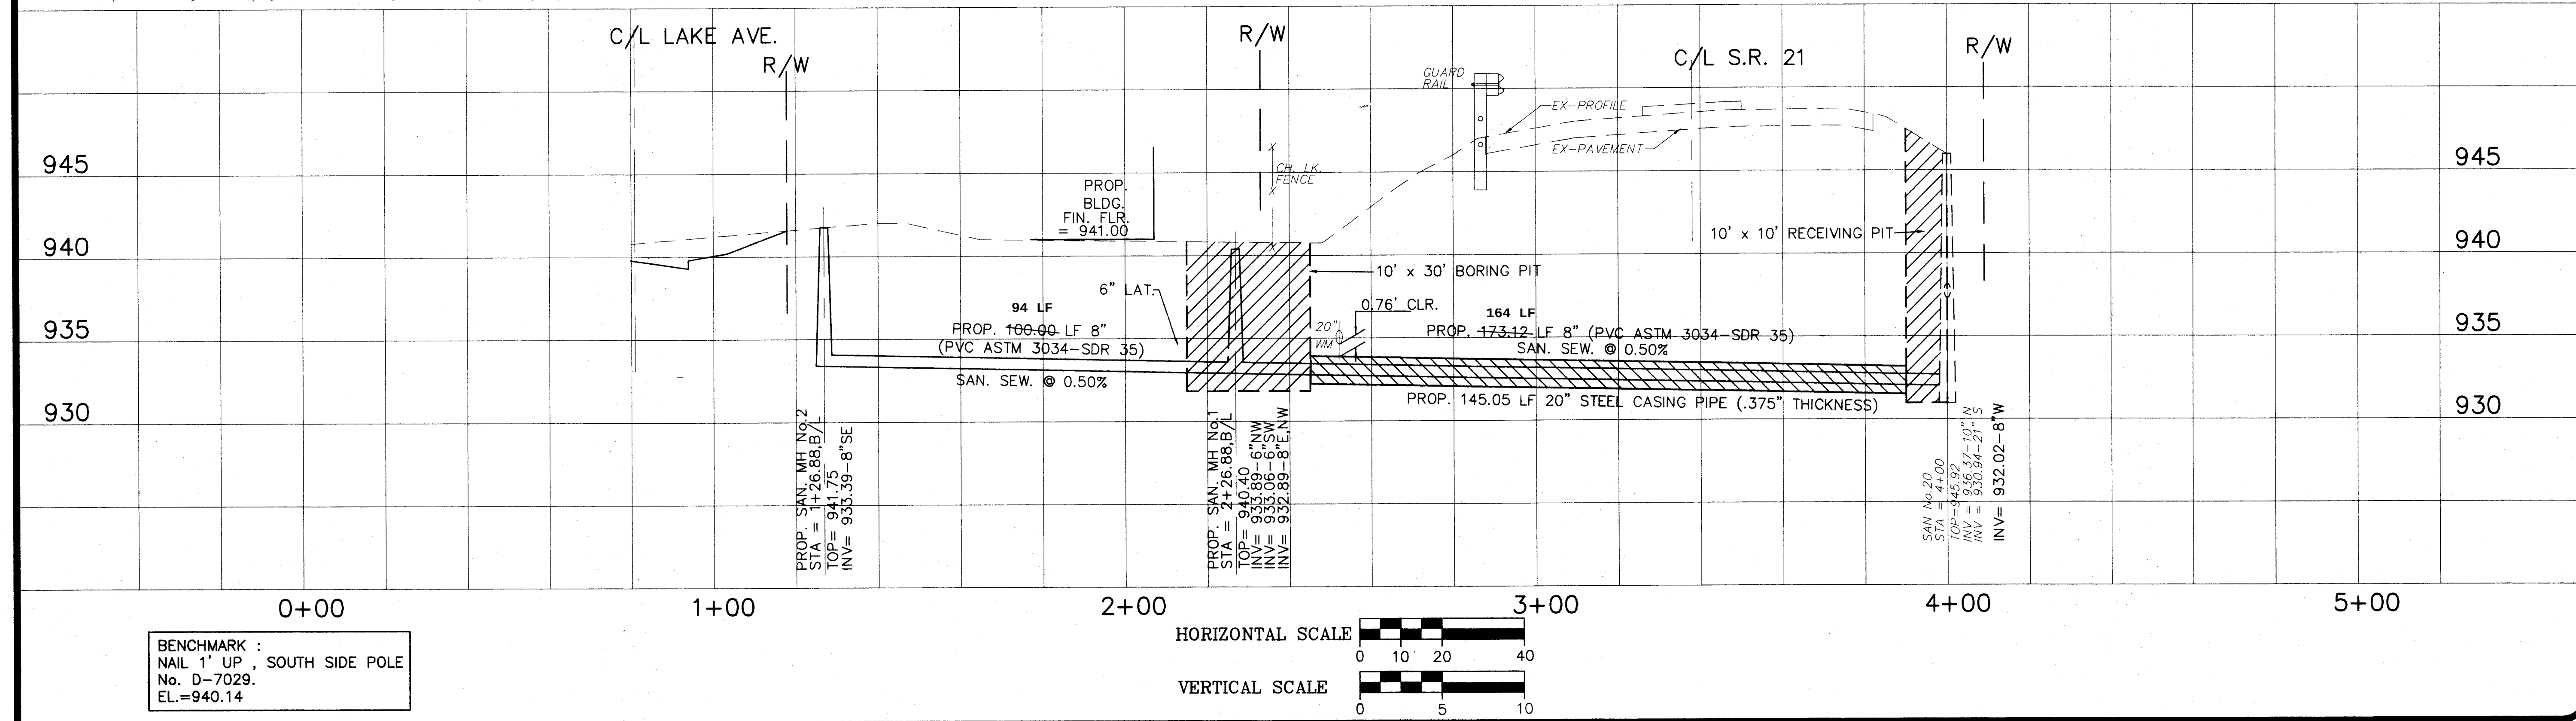


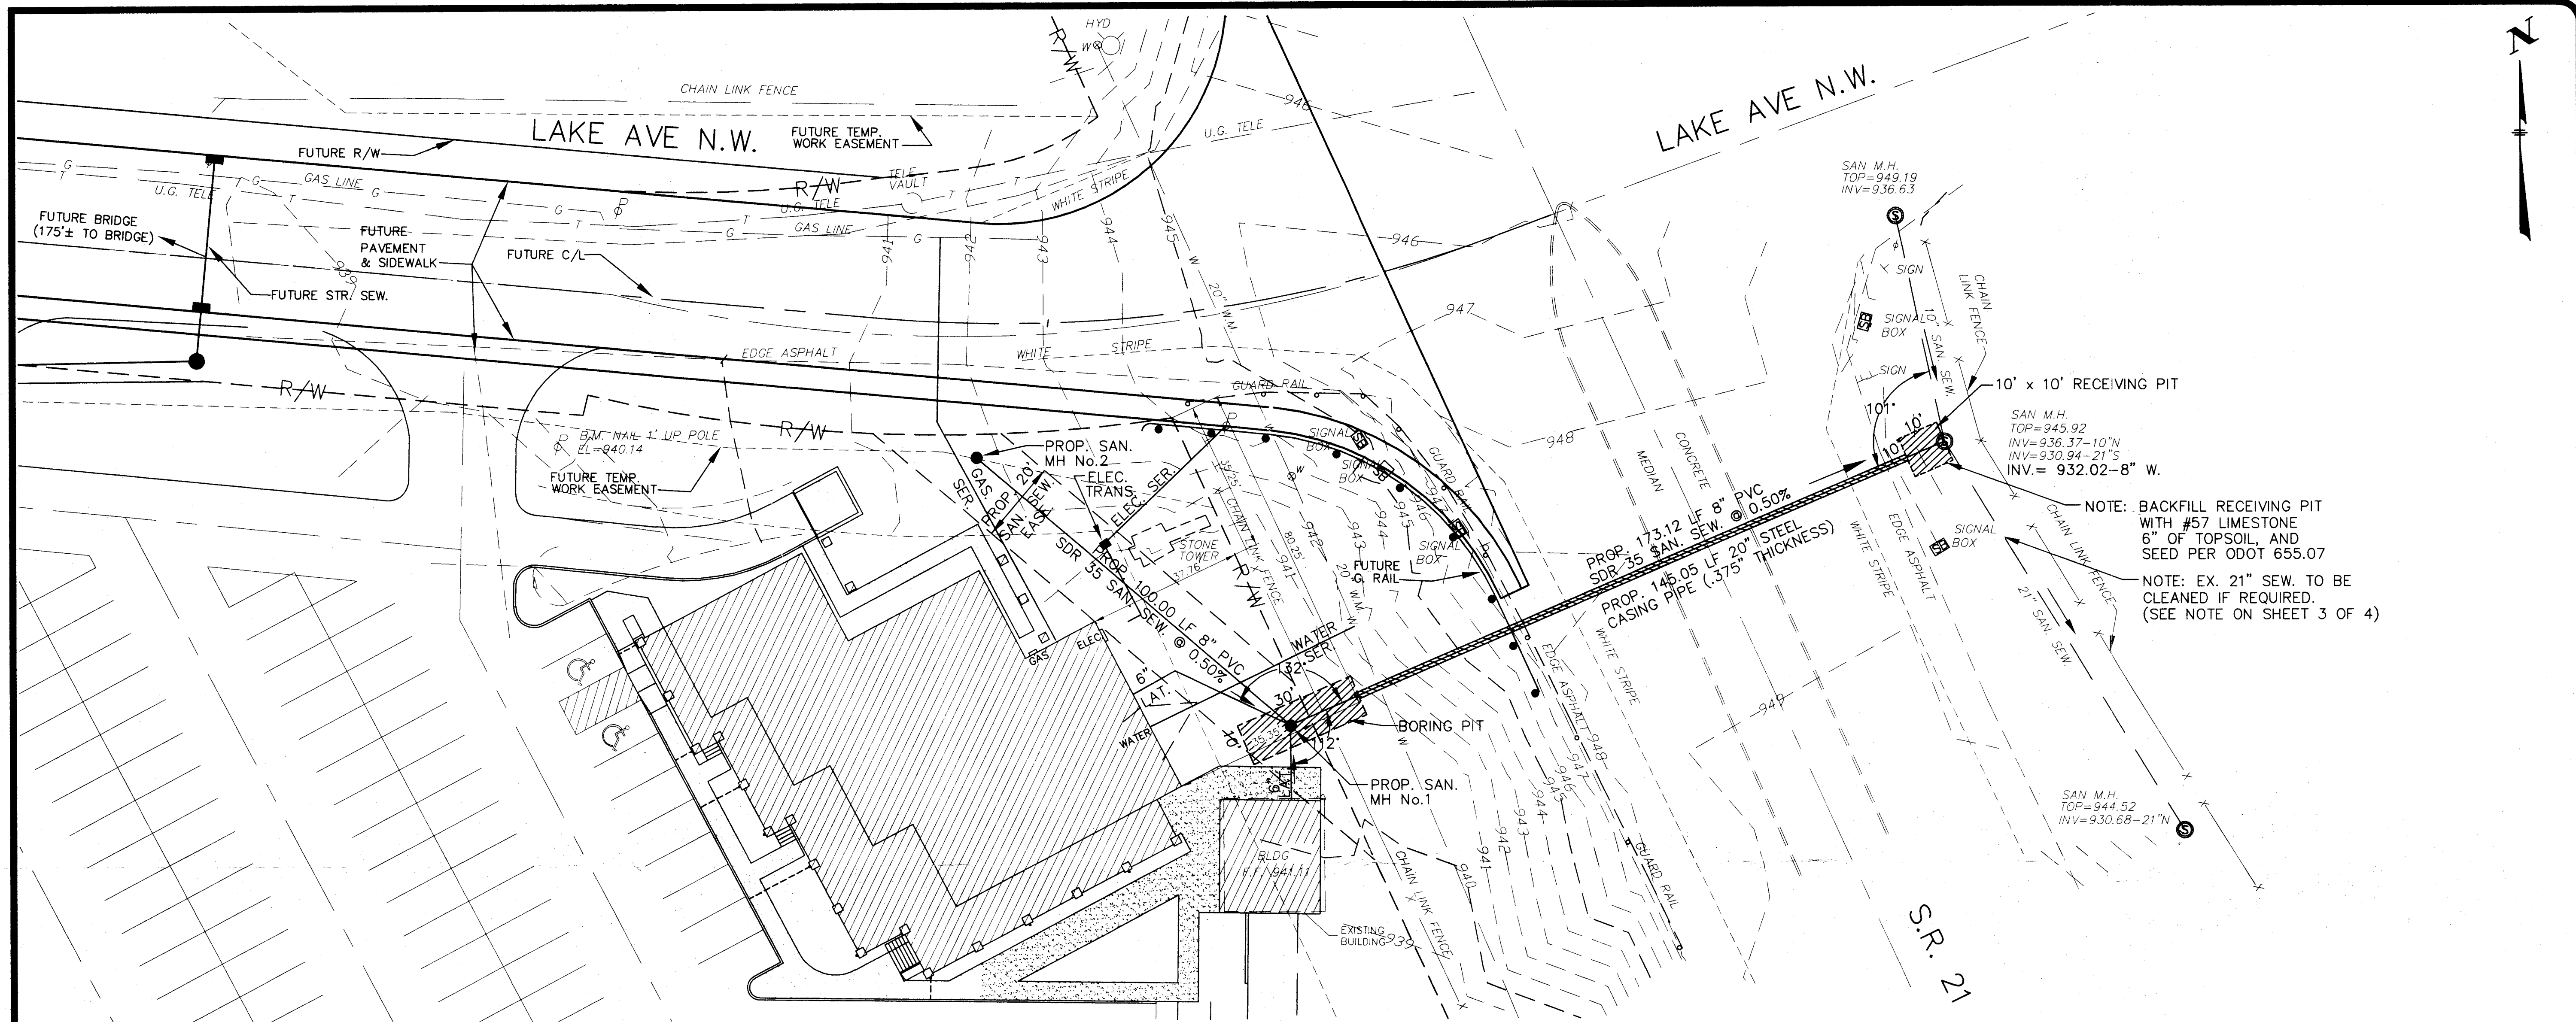

BENCHMARK :
NAIL 1" UP , SOUTH SIDE POLE
No. D-7029.
EL.=940.14

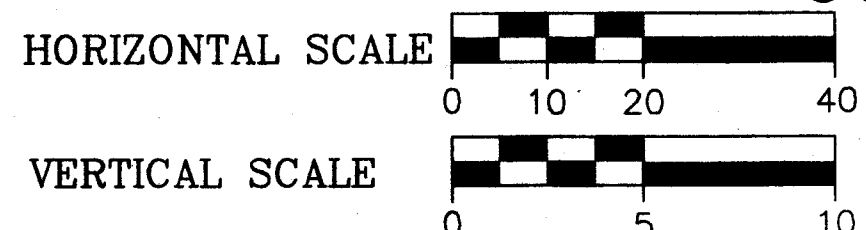

THIS DRAWING IS AN INSTRUMENT OF SERVICE OWNED BY THE ENGINEER. IT IS TO BE USED ONLY FOR THE PROJECT AND LOCATION SPECIFICALLY IDENTIFIED HEREON. ANY REUSE, REPRODUCTION, OR MODIFICATION OF THIS DRAWING WITHOUT THE WRITTEN CONSENT OF THE ENGINEER IS PROHIBITED. THE ENGINEER ASSUMES NO LIABILITY FOR ANY ERRORS OR OMISSIONS IN THIS DRAWING. THE USER OF THIS DRAWING SHALL BE RESPONSIBLE FOR OBTAINING ALL NECESSARY PERMITS AND FOR VERIFYING THE ACCURACY OF ALL DATA PROVIDED. THE ENGINEER'S OFFICE SHALL BE NOTIFIED IN THE EVENT OF A CONFLICT BETWEEN AN ELECTRONIC COPY AND THE SEALED ORIGINAL. THE SEALED ORIGINAL SHALL GOVERN.

NO.	DESCRIPTION	DATE	BY	APP'D
1	REV. BORE LOCATION/SAN. SEW.	8/02	ELR	RGH
2	RELOCATED M.H. No.1	10/02	ELR	RGH
3	ADDED 100LF SAN/MH#2	10/02	ELR	RGH

DESIGNED BY	DRAWN BY	CHECKED BY	APPROVED BY
RGH	ELR	RGH	DBK

ENVIRONMENTAL, INC.
ENGINEERS IN WATER AND EARTH SCIENCES
UNIONTOWN, OHIO

S.R.21- PLAN & PROFILE
STA. 1+00 TO STA. +4+00
ERNIE'S BIKE SHOP AT LAKE AVE. NW & S.R. 21
CITY OF MASSILLON , OHIO

JOB NO. E01045
DATE 8/6/2002
SCALE 1"=20'
SHEET 2 of 4